


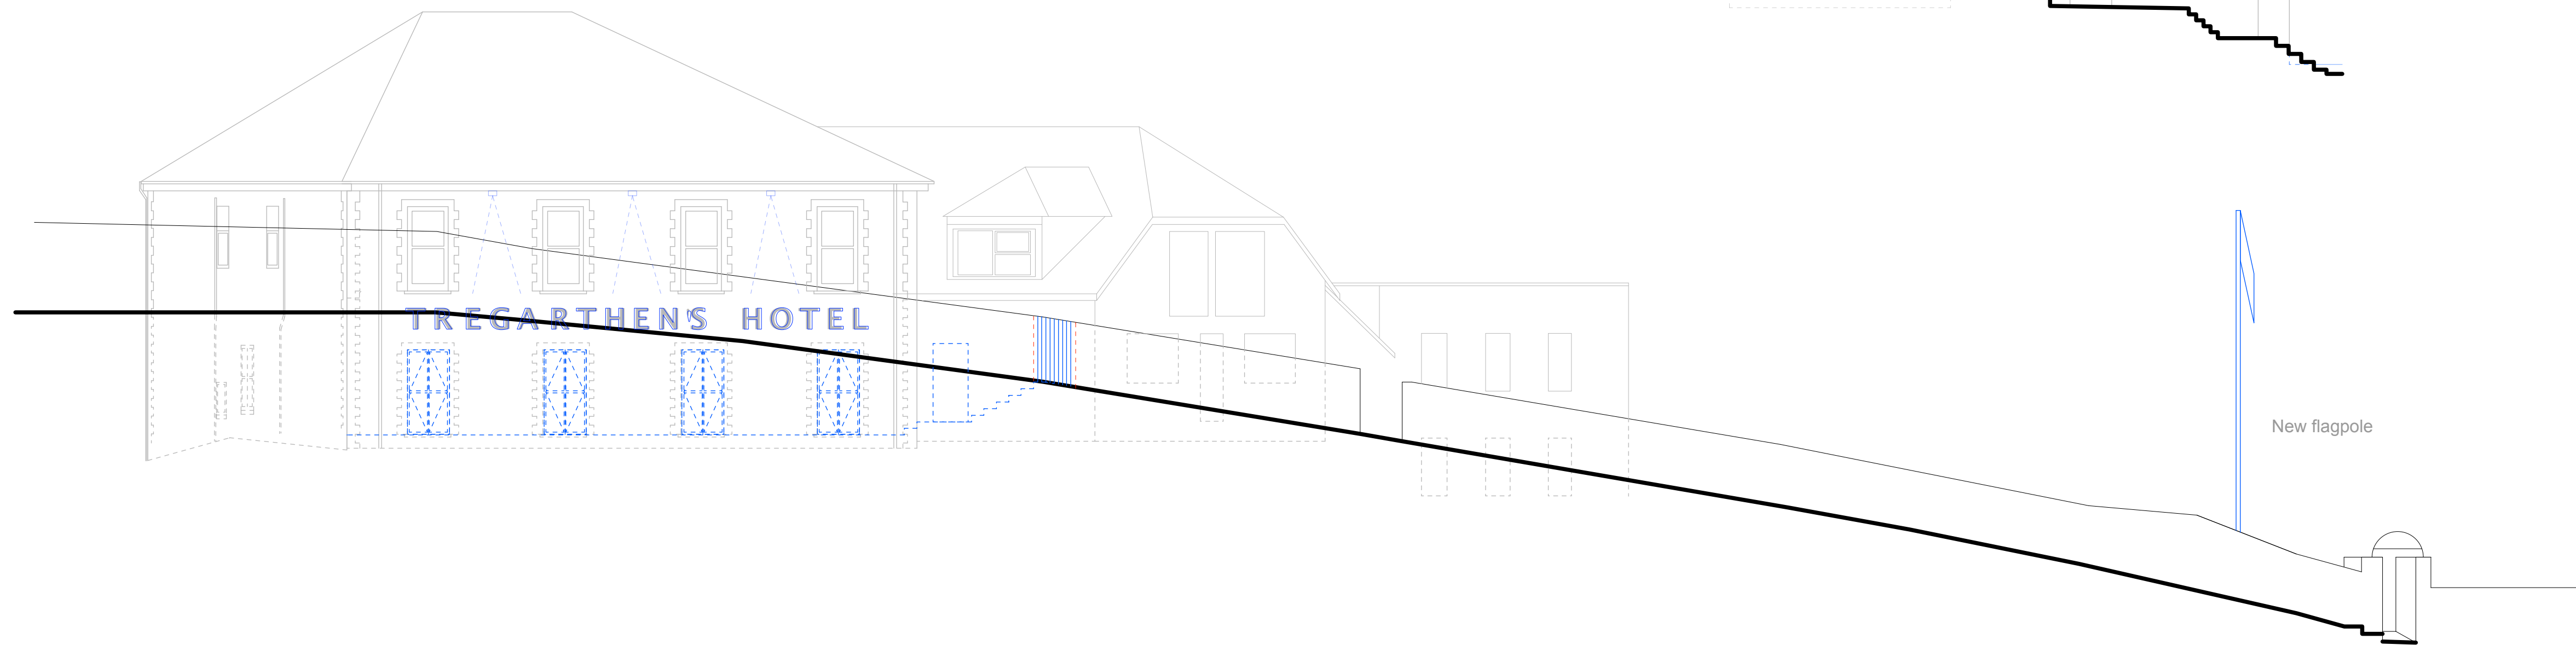

New hotel lettering to match north elevation with new downlights

Elevation through Garrison Hill

New flagpole outlined behind



Elevation from Garrison Hill



Elevation from the top of Garrison Hill

Existing chimney demolished and new feature window to bedroom

Material Key

Roof

Garden cottages - slate

Walls

Garden cottages - white render with granite detailing and granite quoins

Windows and Doors

Garden cottages - painted timber

Hotel refurbishments - powder coated aluminium


External Features

Flagpole - 8'x4' flag and 10m high replacement flagpole with aluminium mast

Terrace balustrade - 1.5m glass balustrade

External decking - treated timber

Facade lettering - painted (to match existing) and downlit from above

 

Rev	Date	Description	Author
-	20.04.18	planning issue.	le

PLANNING

Tregarthen Hotel
Isles of Scilly

Garden Cottages &
Hotel Refurbishment
Proposed Elevations 3 of 3

Scale: 1:100 @ A1 (1:200 @ A3)

Drawing No: 1156 / P112 rev -

The Boat Shed, Michael Browning Way
Exeter EX2 8DD
01392 438051 mail@g-a.uk.com

grainge architects