


- Legend**
- 30 Minute Compartmentation Lines
  - 60 Minute Compartmentation Lines
  - Existing Compartment Line Removed
  - 30 Minute Compartment Line Added
  - Notional Compartmentation Lines (Providing Mitigation Factors)

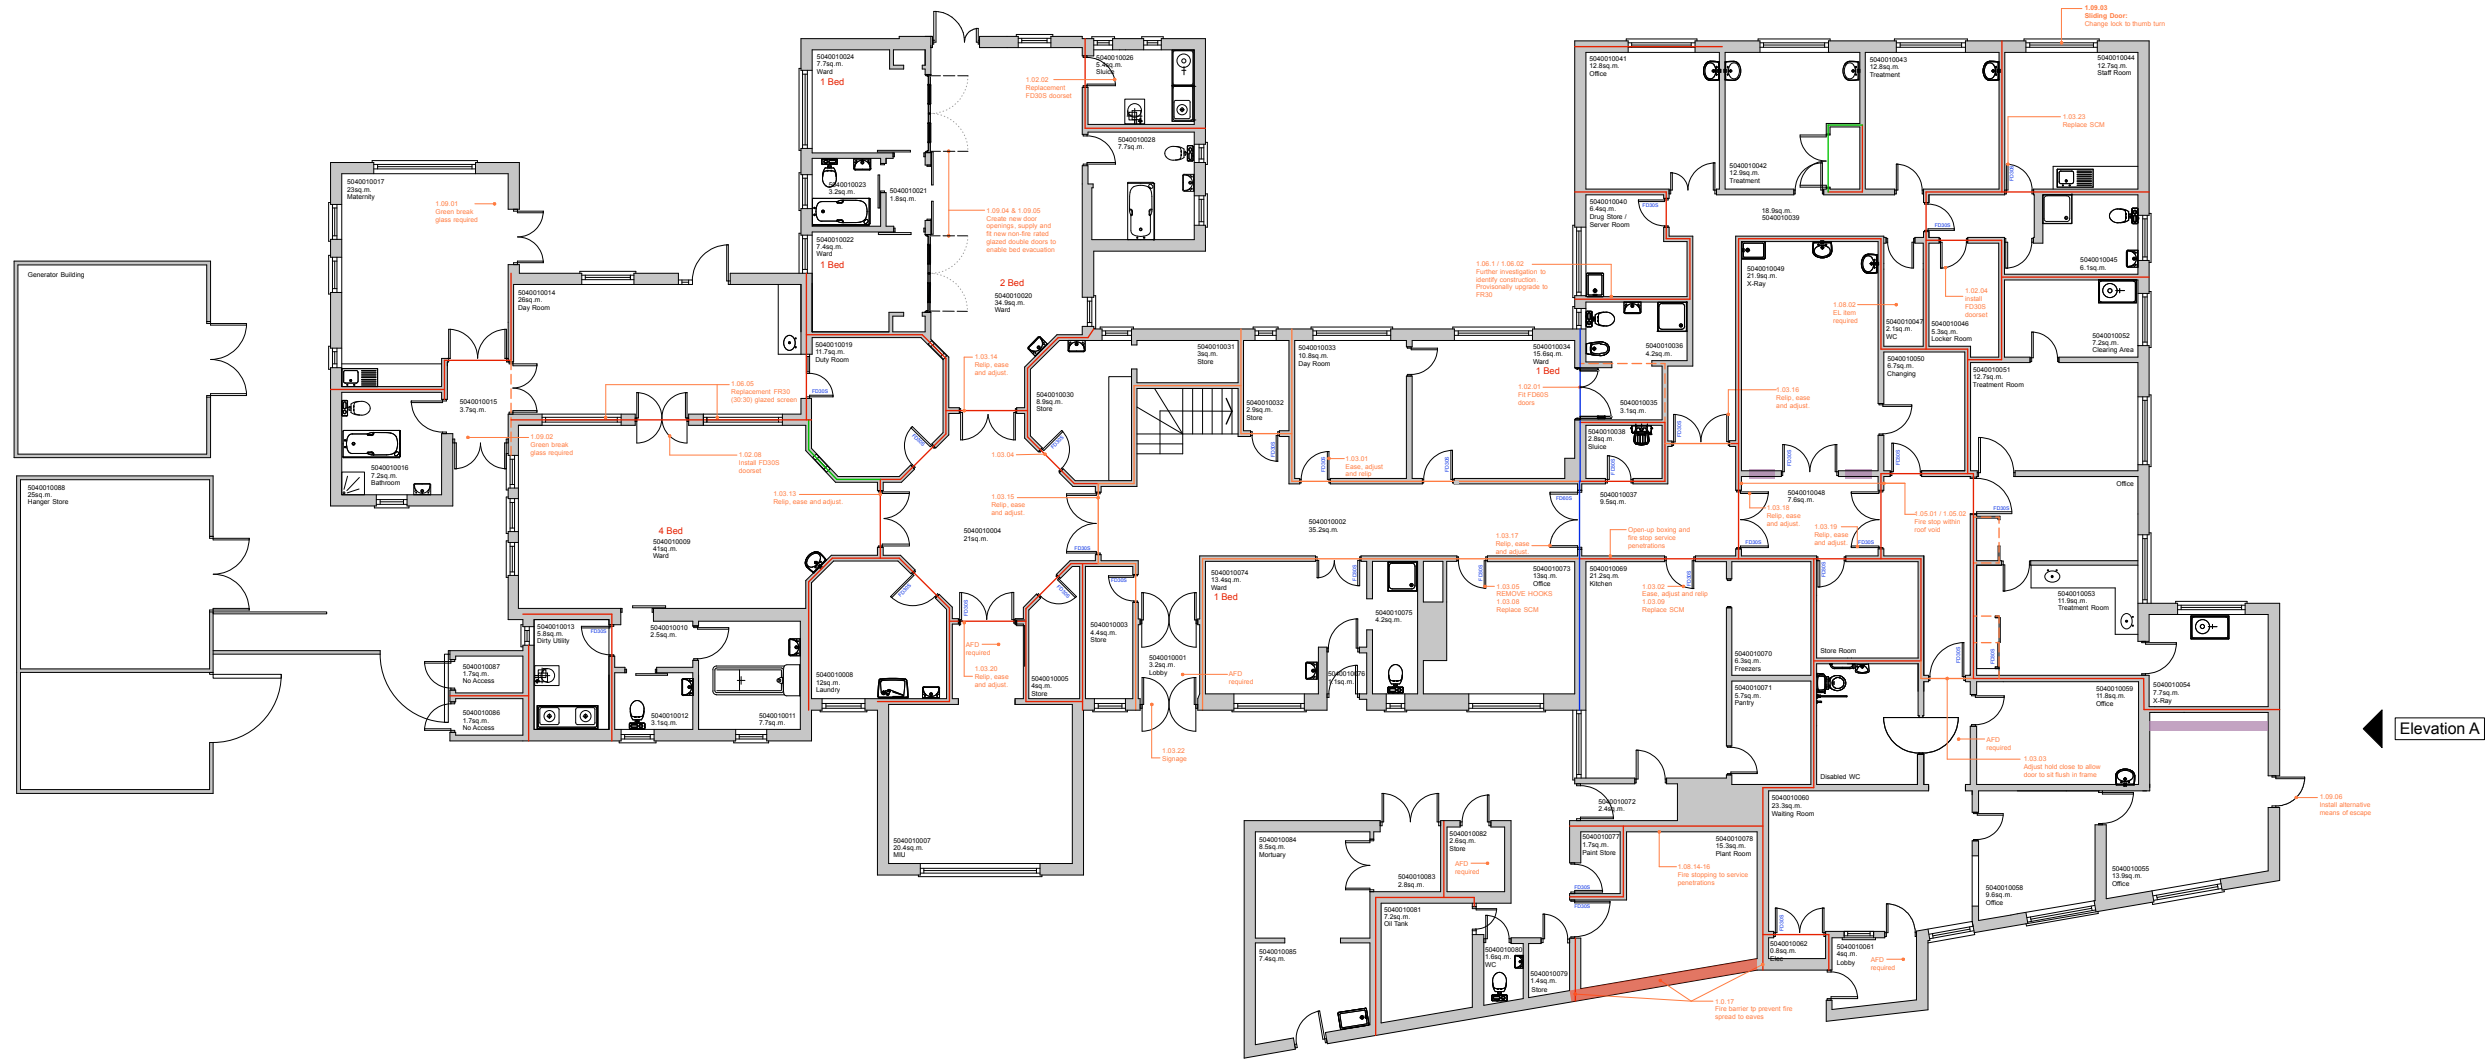

Chartered Architects  
Chartered Building Surveyors  
Interior Designers  
CDM Services

Windward House, Fitzroy Road  
Exeter, Devon EX1 3LJ  
+44 (0)1392 266 890  
www.kendallkingscott.co.uk

Project  
St Mary's Community Hospital  
Fire Precautionary Works  
Client  
Community 1st Cornwall

Scale  
1:100

Paper Size  
A1

Filename  
160369-901

Do not scale this drawing

Rev Date By Ap Note

Drawing Title  
PROPOSED  
GROUND FLOOR PLAN  
Project Number  
Drawing Number - Revision  
160369 AL(2)11

Date  
14/10/16

Drawn  
OJ

Checked  
WD

Status  
PLANNING

Check all dimensions and levels on site

Only to be used on the site for which designed. The electronic transmission of design information contained in this drawing is carried out entirely at the User's risk and Kendall Kingscott Ltd. will have no liability for any errors or inaccuracies arising therefrom. The provision of printed or updated information from the user design information by the user is entirely the responsibility of the user and Kendall Kingscott Ltd. shall have no responsibility to request further information.