


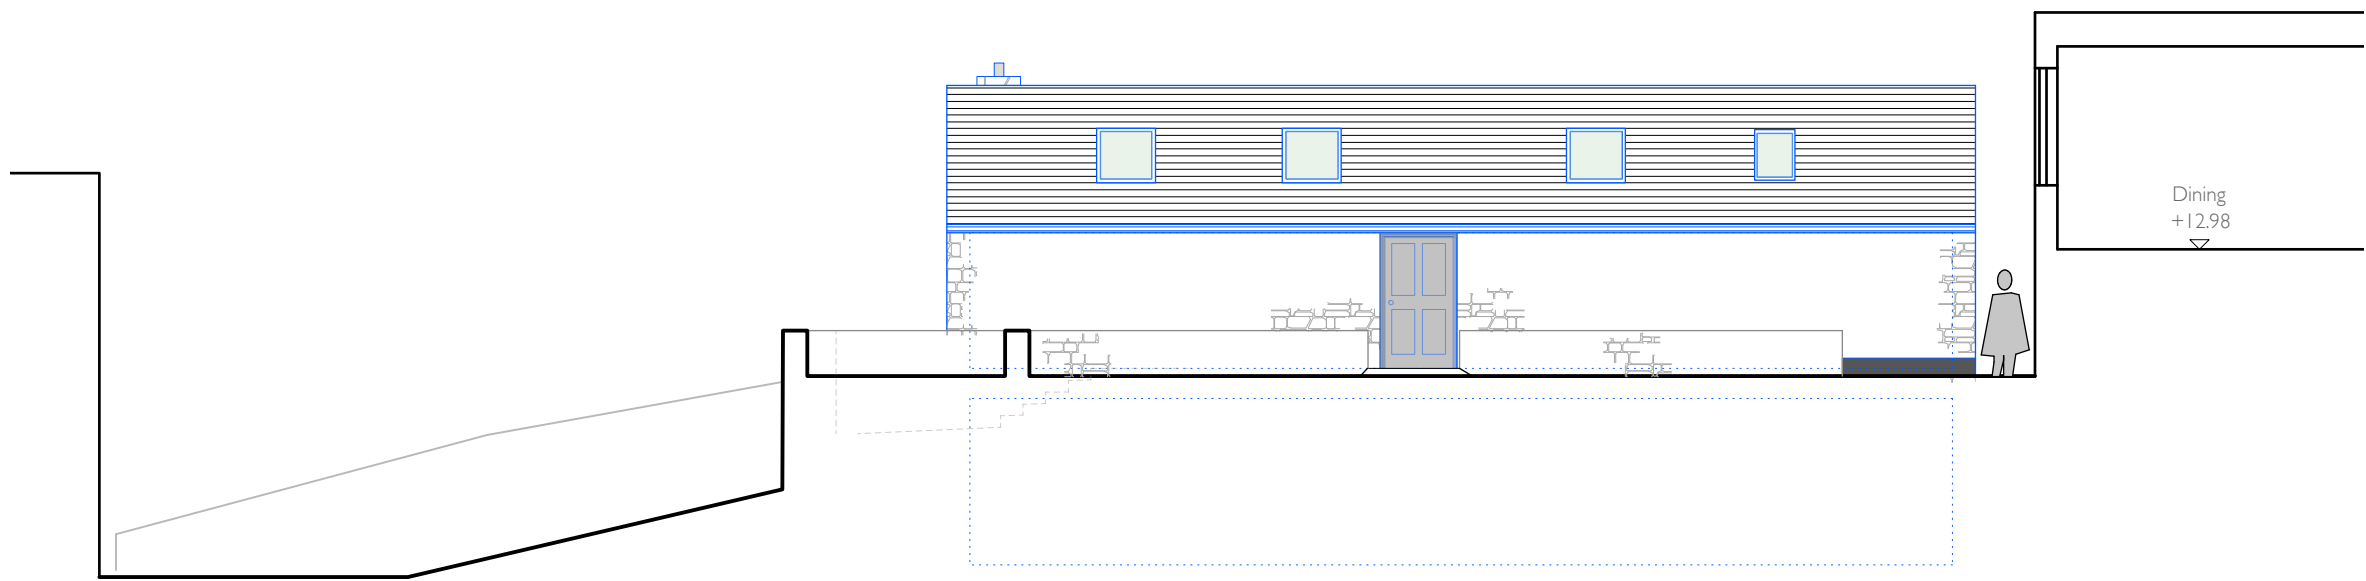


Garden Cottages - North East Elevation



Garden Cottages - North West Elevation



Garden Cottages - South West Elevation

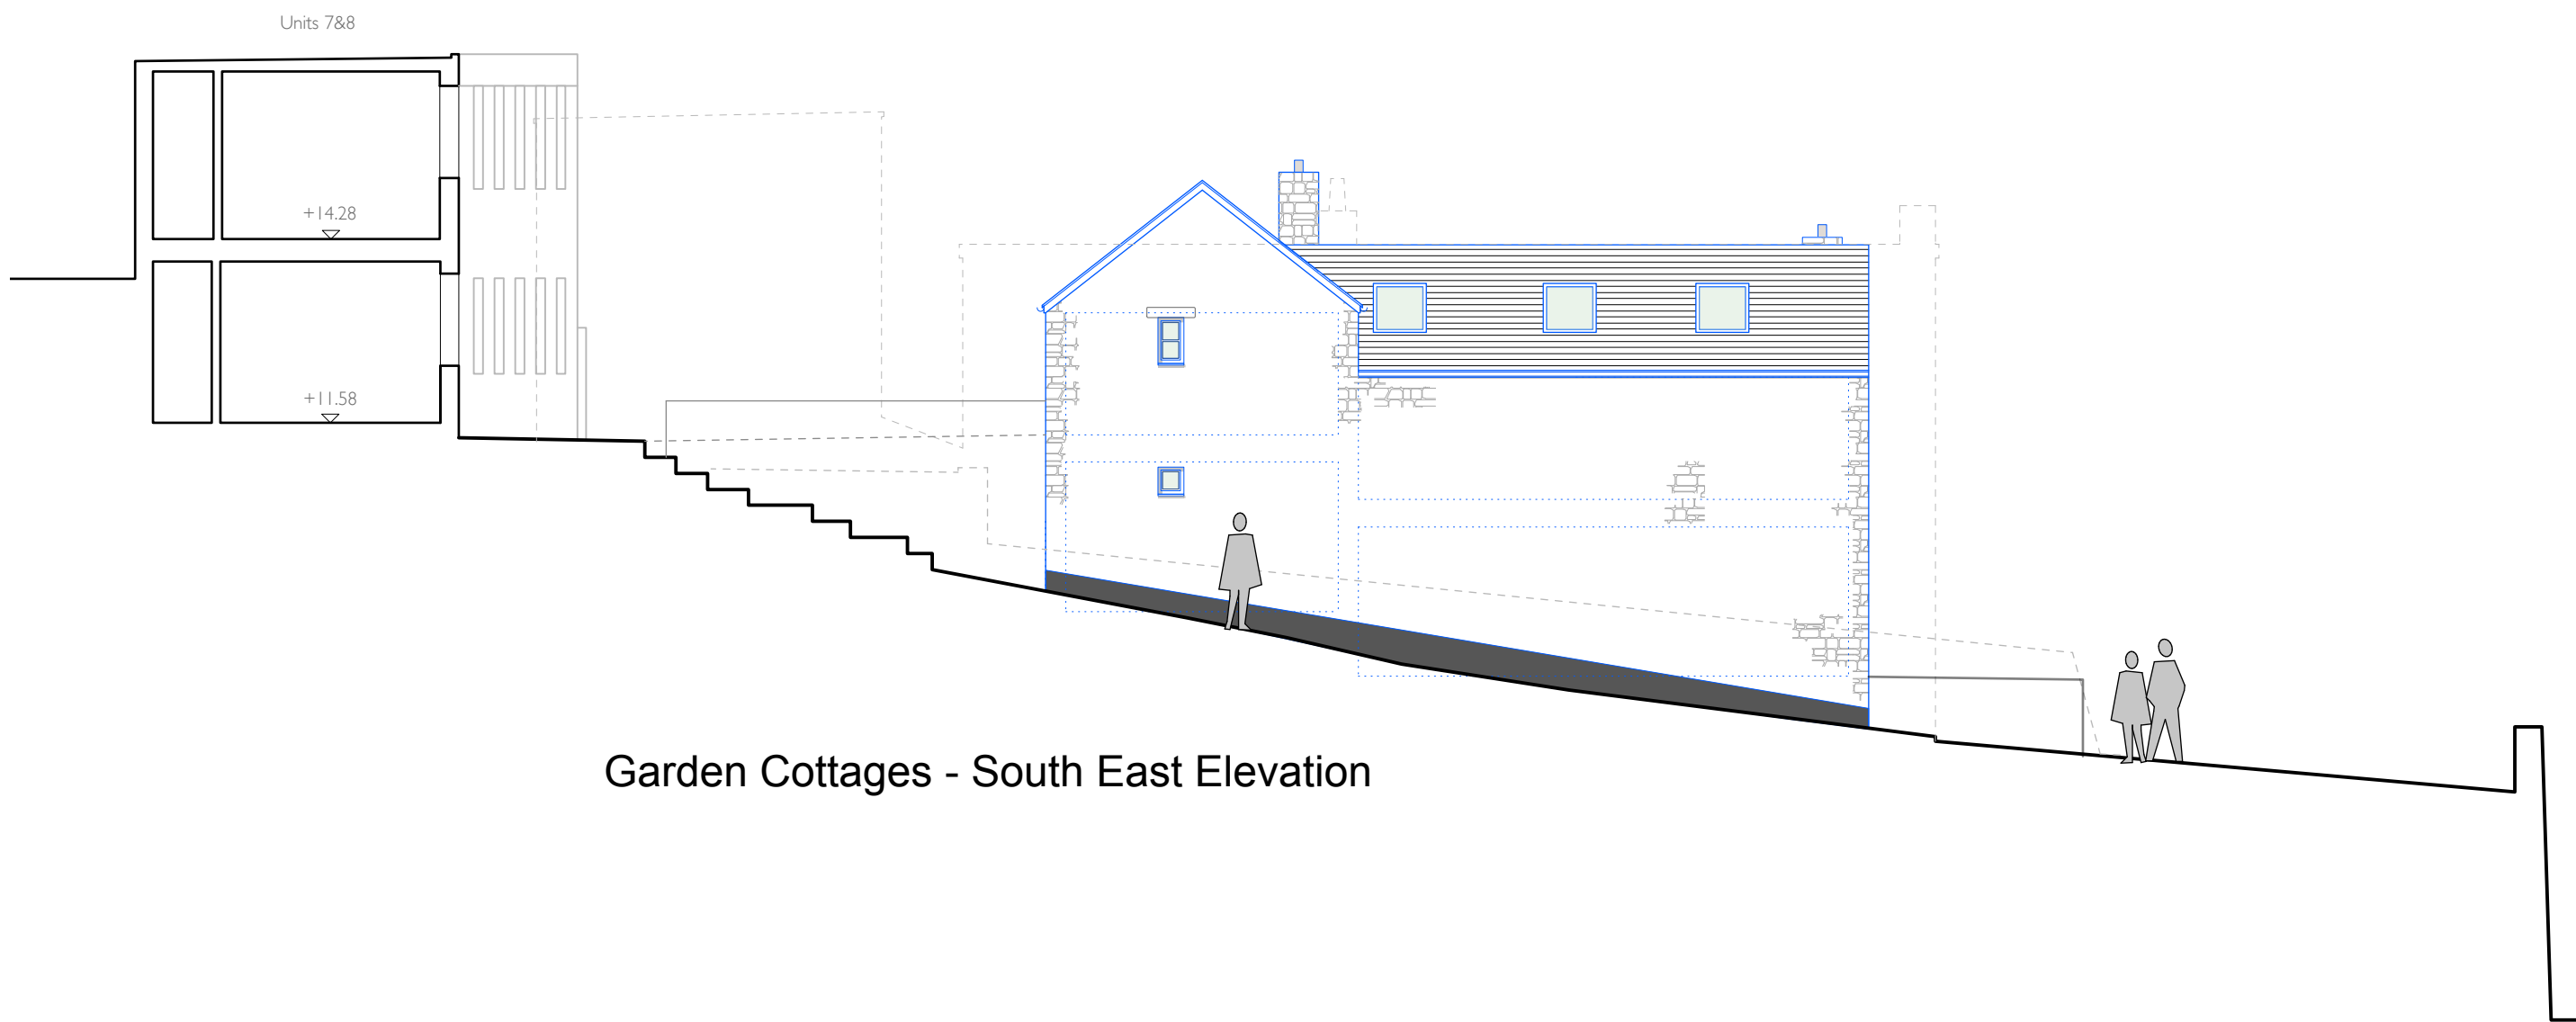

Garden Cottages - South East Elevation

Material Key

Roof

Garden cottages - slate

Walls

Garden cottages - white render with granite detailing and granite quoins

Windows and Doors

Garden cottages - painted timber

Hotel refurbishments - powder coated aluminium

External Features

Terrace balustrade - 1.5m glass balustrade

External decking - treated timber



Rev	Date	Description	Author
-	16.02.18	Draft phase 2 planning first issue.	et
A	20.04.18	planning issue.	le
B	04.07.18	Note regarding new downlights and flag pole removed following planners comments	le

Hugh Town vernacular detailing that informed the design concept



White rendered facade with exposed stone detailing



Local stone cottages with white window and door reveals and brightly coloured doors



Rendered terraced cottages with bay windows and natural slate roofs



Local stone gable ends



Bay windows breaking the roof line



PLANNING

Tregarthen Hotel
Isles of Scilly

Garden Cottages &
Hotel Refurbishment
Proposed Elevations 1 of 3

Scale: 1:100 @ A1 (1:200 @ A3)

Drawing No: 1156 / P110 rev B

The Boat Shed, Michael Browning Way
Exeter EX2 8DD
01392 438051 mail@g-a.uk.com

grainge architects