


Cottage:
Stonework restored and repointed to existing walls.
Untreated horizontal timber cladding to new walls.
Slate roof.


Windows + Doors:
Metal-clad, timber framed, double-glazed.

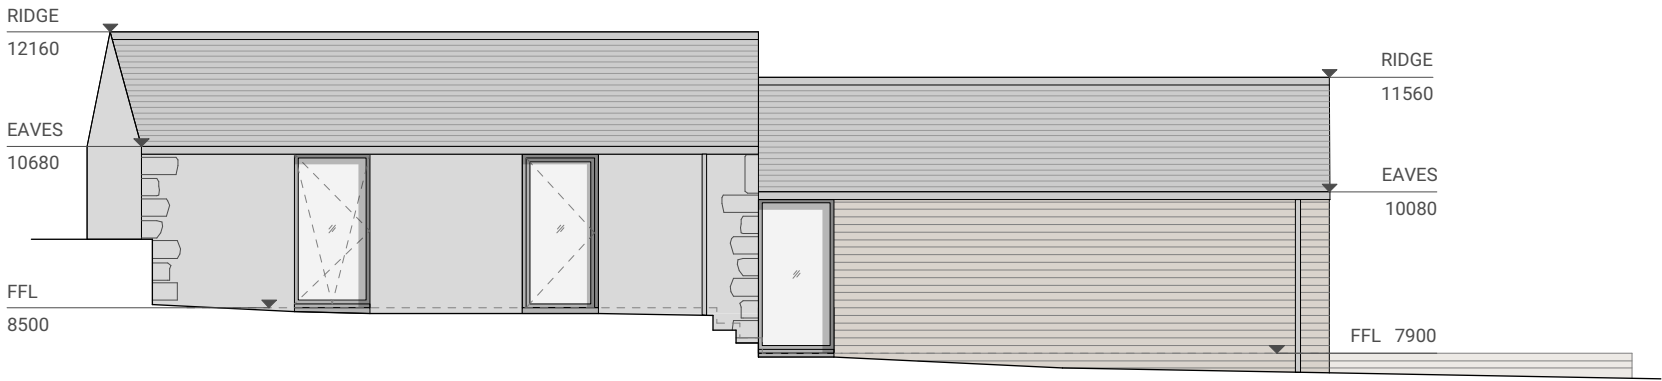

NORTH WEST ELEVATION



SOUTH WEST ELEVATION

 

Skye
Fàs, Sabhal Mòr Ostaig
Sleat, Isle of Skye
IV44 8RQ
+44 (0)1471 833 300

Glasgow
Unit 4, Building 5,
Templeton Business Centre
62 Templeton Street
Glasgow, G40 1DA
+44(0)141 550 1401

dualchas.com
info@dualchas.com

DRAWING SET
PLANNING

DRAWING TITLE
COTTAGE: ELEVATIONS

DRAWING NUMBER
805_411

SCALE
1:100 @ A3

CLIENT
805_LOWTH

DRAWN BY
RF

DATE
26/09/2018

© Dualchas Architects. To be read in conjunction with the specification and all relevant drawings. Contractor to check all dimensions on site. Do not scale from this drawing. Architect to be advised of any variation between the drawings and site conditions.