



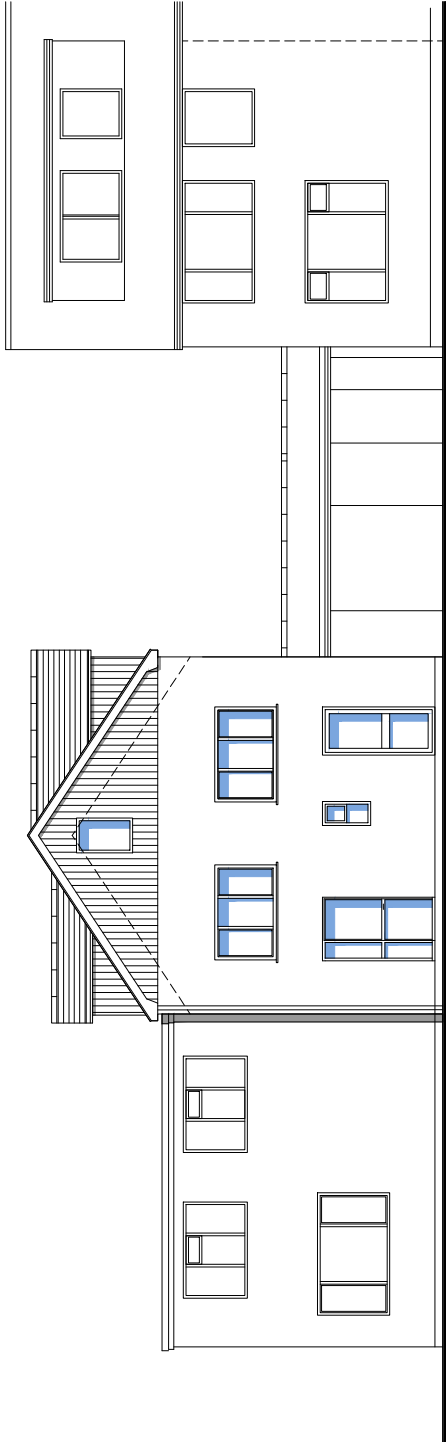


REAR (NORTH) ELEVATION

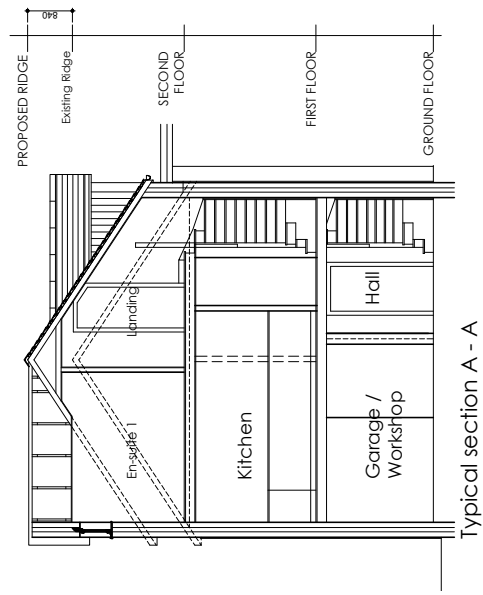


Typical section A - A

Proposed Rear and Side Elevations

PROPOSED ALTERATIONS at PENLEE BOATHOUSE, St Mary's I.O.S.

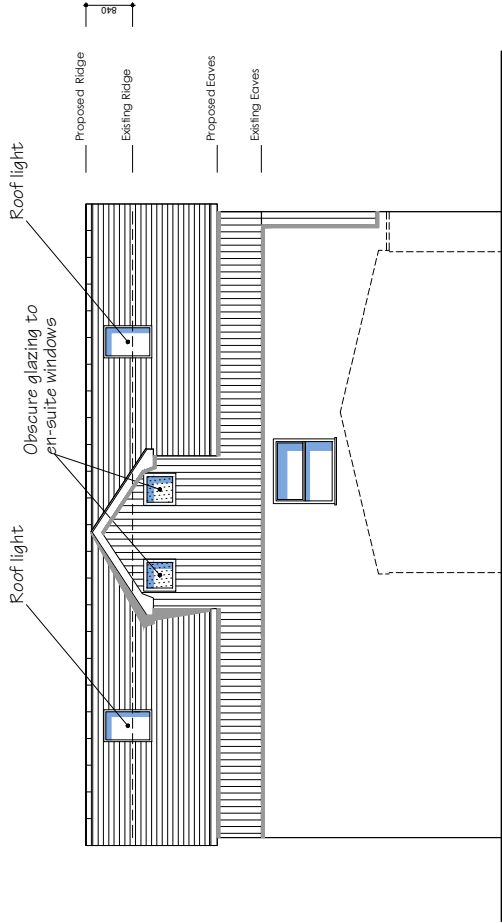

SIDE (WEST) ELEVATION

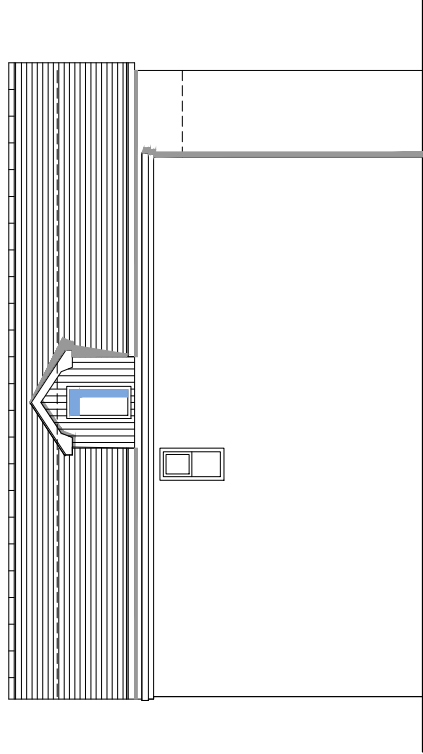

SIDE (EAST) ELEVATION

DO NOT SCALE FROM THIS DRAWING			
DATE	CHARLOTTE AND TRUAN HICKS	PROJECT	PROPOSED ALTERATIONS PENLEE BOATHOUSE
SCALE	1:100	SHEET NO.	A3
DATE	4 JANUARY 2019	REVISION	side and rear elevations - proposed
PB-P-05			