




Dimensions are not to be scaled from this drawing			
Rev	Date	Description	Author
/	05 Apr 19	Issued for comment.	aw
A	10 May 19	Issued for Planning.	aw

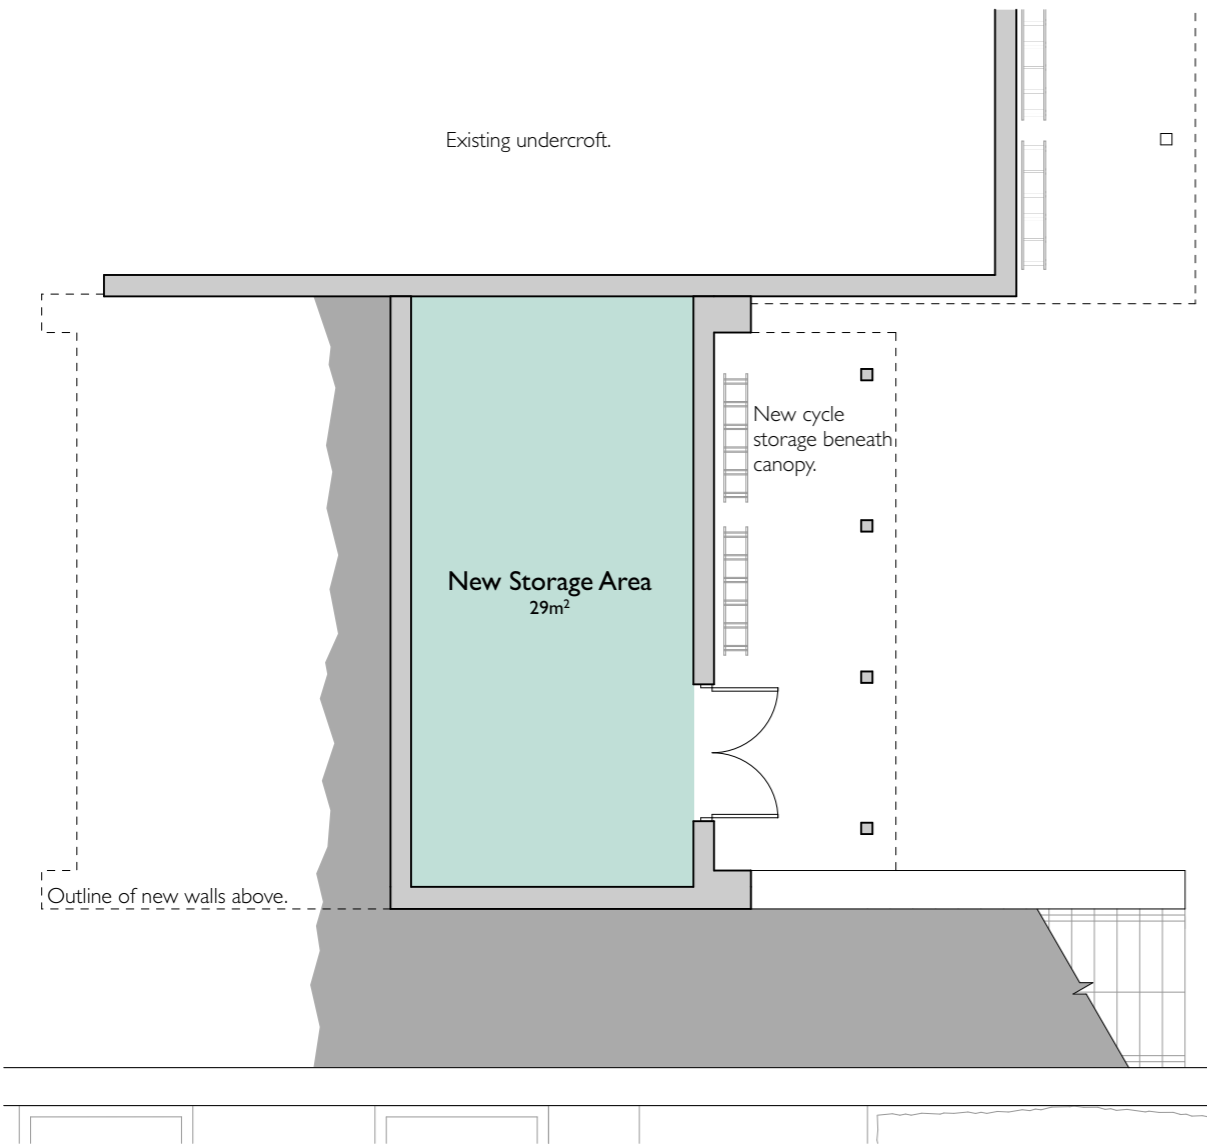

PROPOSED GROUND FLOOR PLAN

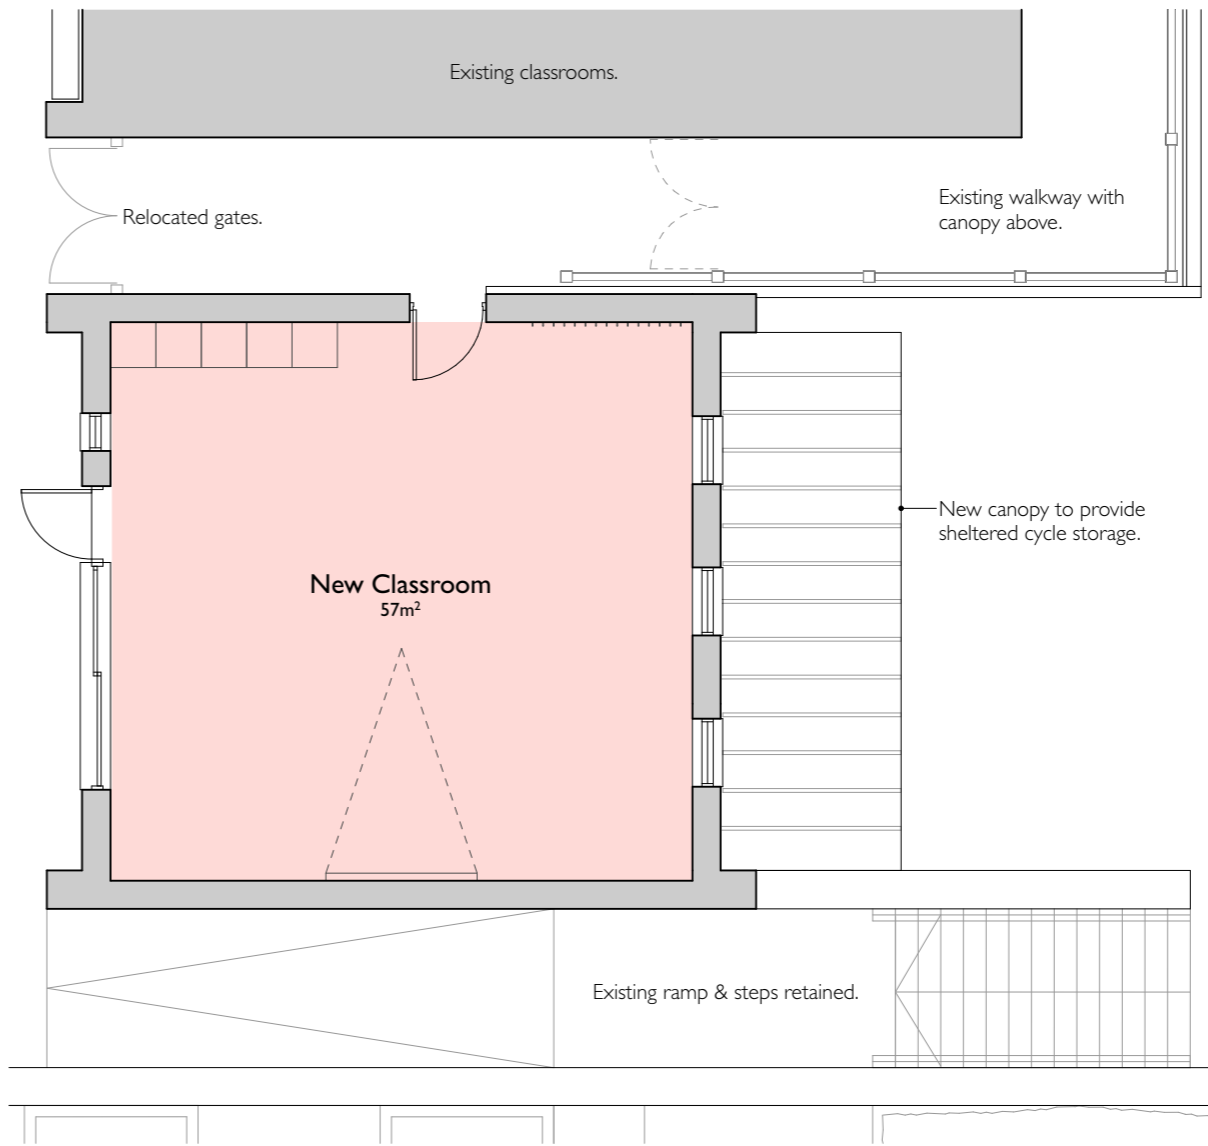

PROPOSED FIRST FLOOR PLAN

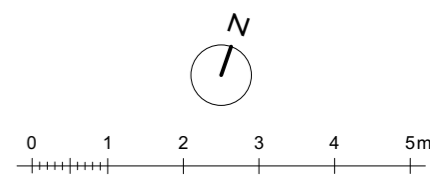

PLANNING

New Classroom
for
Five Islands Academy,
Isles of Scilly

Proposed Floor Plans

Scale: 1:100 @ A3

Drawing No: 1348 / PL04 rev A

The Boat Shed, Michael Browning Way
Exeter EX2 8DD
01392 438051 mail@g-a.uk.com

grainge architects

FIVE ISLANDS ACADEMY - NEW CLASSROOM