


Remedial Post Base Required

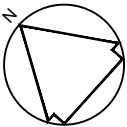

This drawing is the copyright of Currie & Brown Ltd.

Check all dimensions on site prior to project commencement. This drawing must be read in conjunction with all other drawings, details and specifications issues. Discrepancies between this and other drawings, details and/or specifications must be referred to the issuer.

Project Number: 06349E

Project Title: Airport Tractor shed


Drawing Number: 06128L_SK01

Drawing Title: Locations of Post Base

Initials: MDH Date: 25/04/2024

Revision:

Purpose of Issue: For Construction

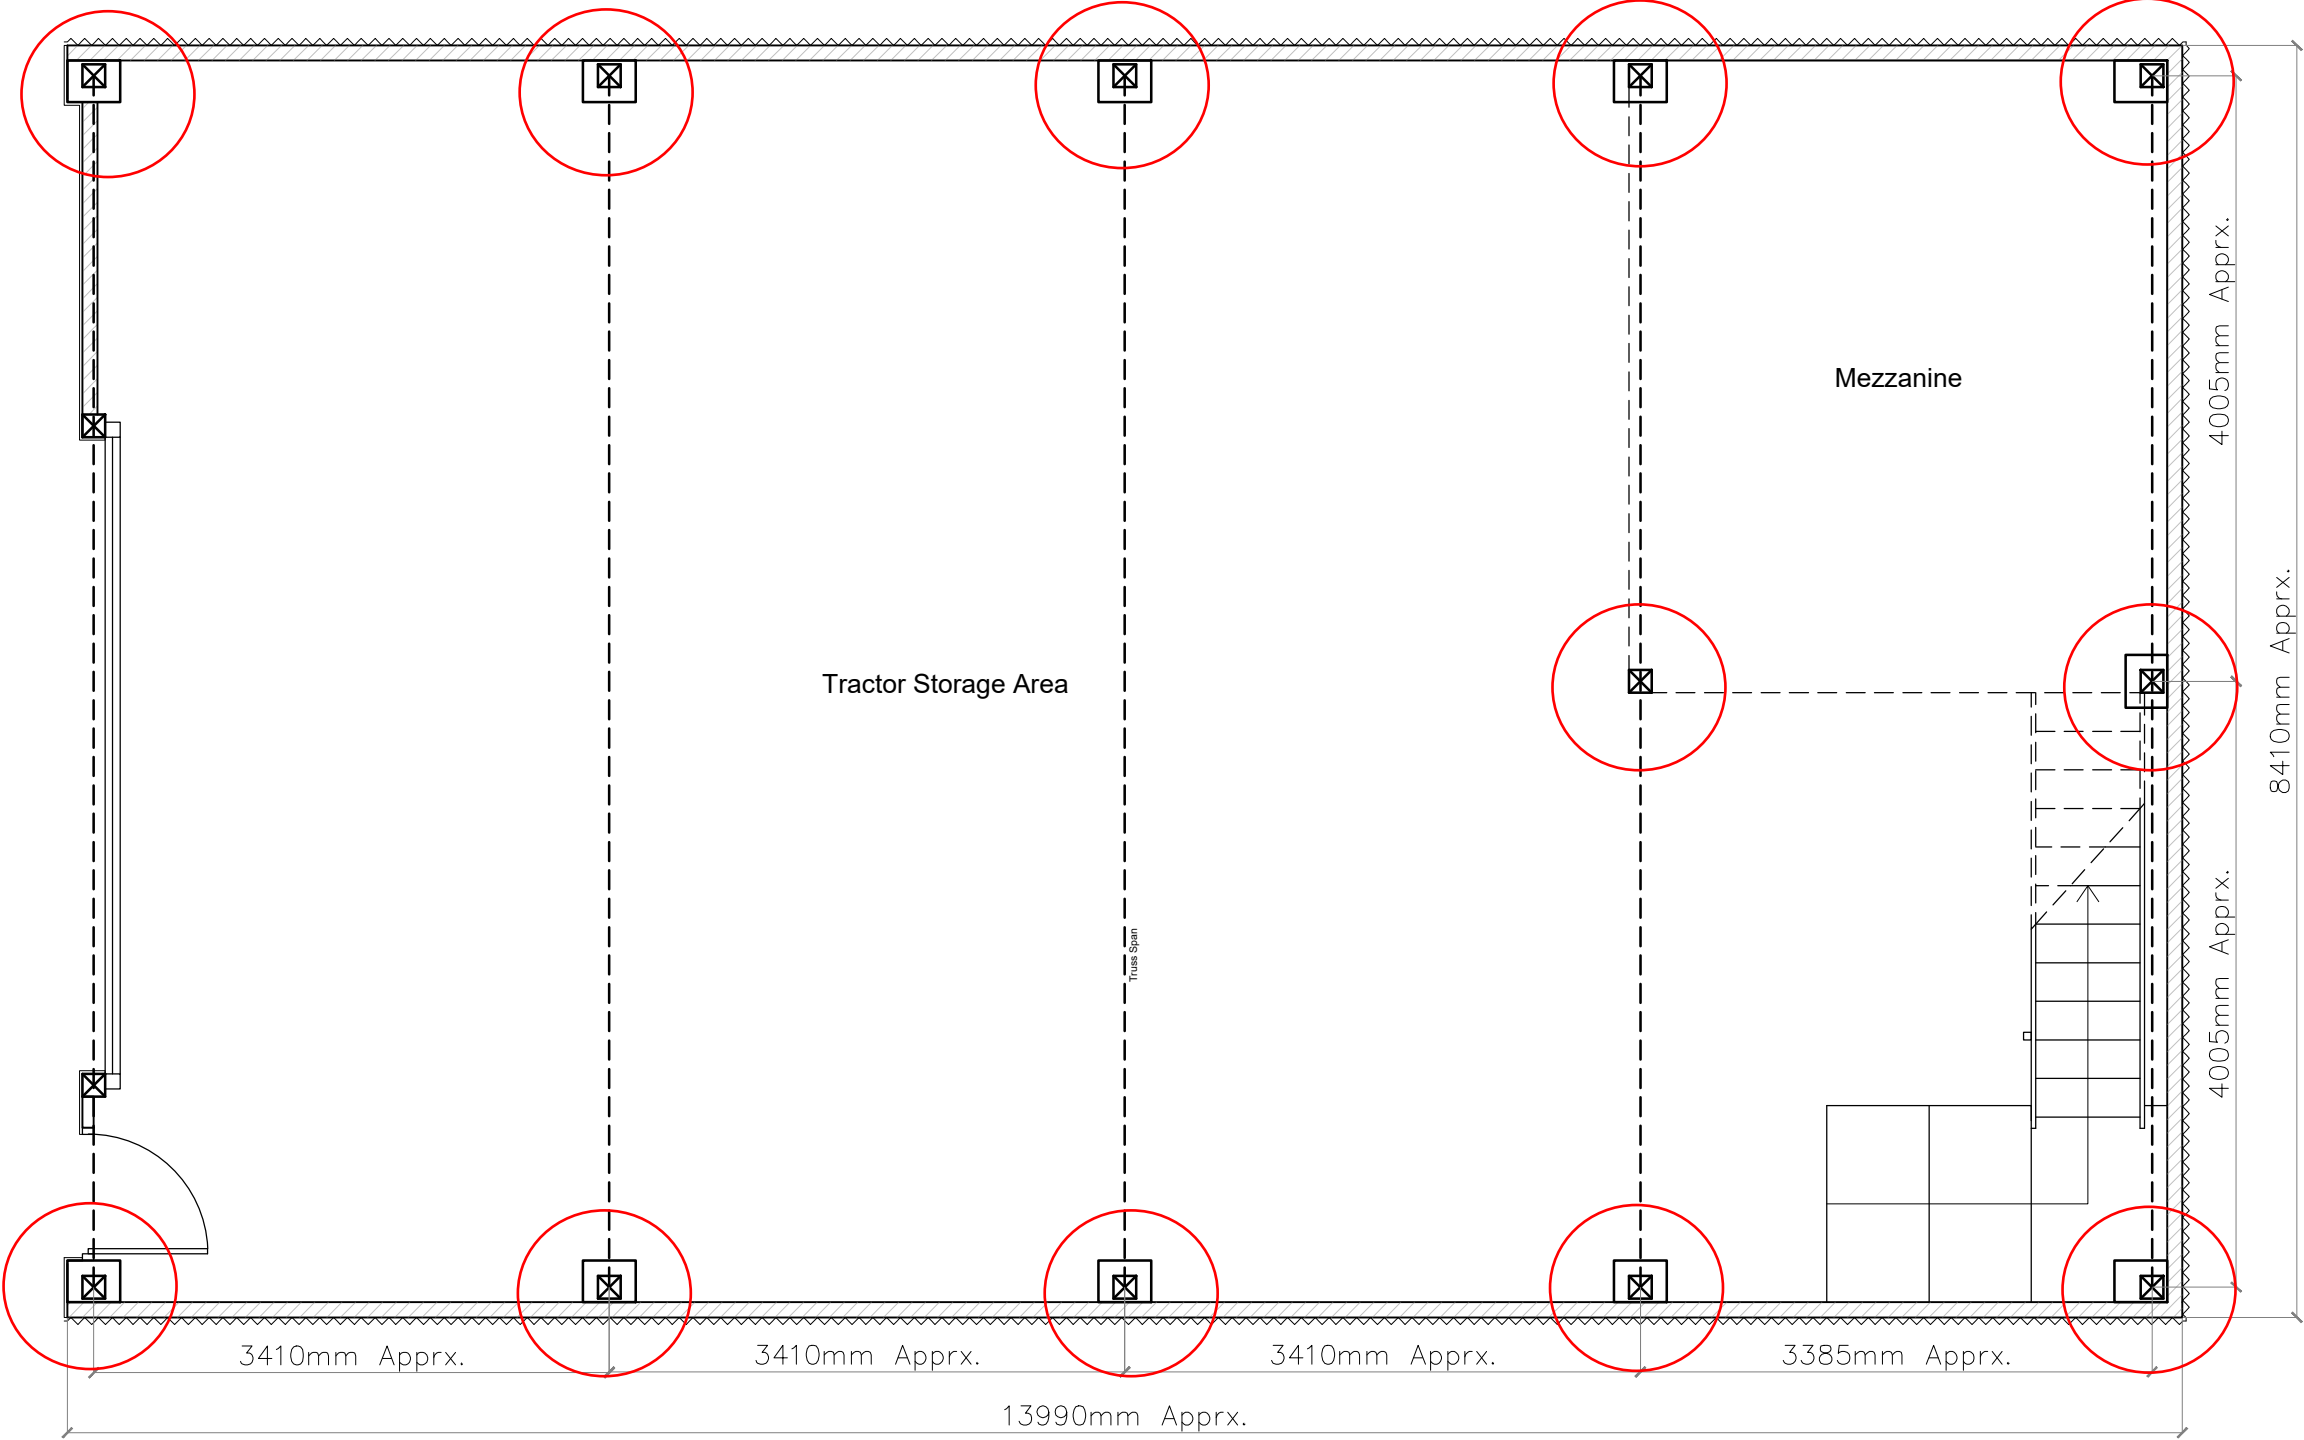

Rev	Date	Description
<div><div>CB</div><div>Currie & Brown</div></div> <div>Unit 6, Mills Bakery, Royal William Yard, Plymouth, Devon PL1 3GE Tel: 01752 278 100 Web: www.curriebrown.com</div>		
Project Tractor Shed Roof Replacement and Repair Works		
Title Existing Floor Plans		
Client Council of the Isles of Scilly		
Date 14.03.2024		Drawn AH
Scale 1:50@A3		Checked KC
Drwg No. PL4101565_TS_00_01		Rev