



**KEY**

- Plot Boundary
- Build Zone
- Extent of plot
- Vehicular access (if any)
- Max. building height (metres)
- Finish floor level
- Northing/Easting
- No windows to habitable rooms, only frosted/obscure bath/WC/kitchen
- Fixed position of principal elevation
- Front/Rear elevation zone, Porch size 2.5m long x 1.5m deep maximum
- ▲ Access zone to front elevation
- Boundary for which the purchaser has the responsibility to maintain
- Retained trees with root areas
- Removed trees (removal will be carried out ahead of plot sales)
- Bin collection point in curtilage

- ① 91463237.1, 10475418.1
- ② 91473548.7, 10475418.1
- ③ 91478131.1, 10477775.9
- ④ 91479621.1, 10490183.1
- ⑤ 91468753.1, 10493028.4
- ⑥ 91463237.1, 10493201.1

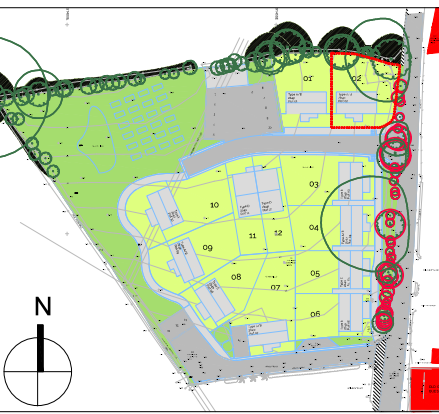

Site Plan (not to scale)

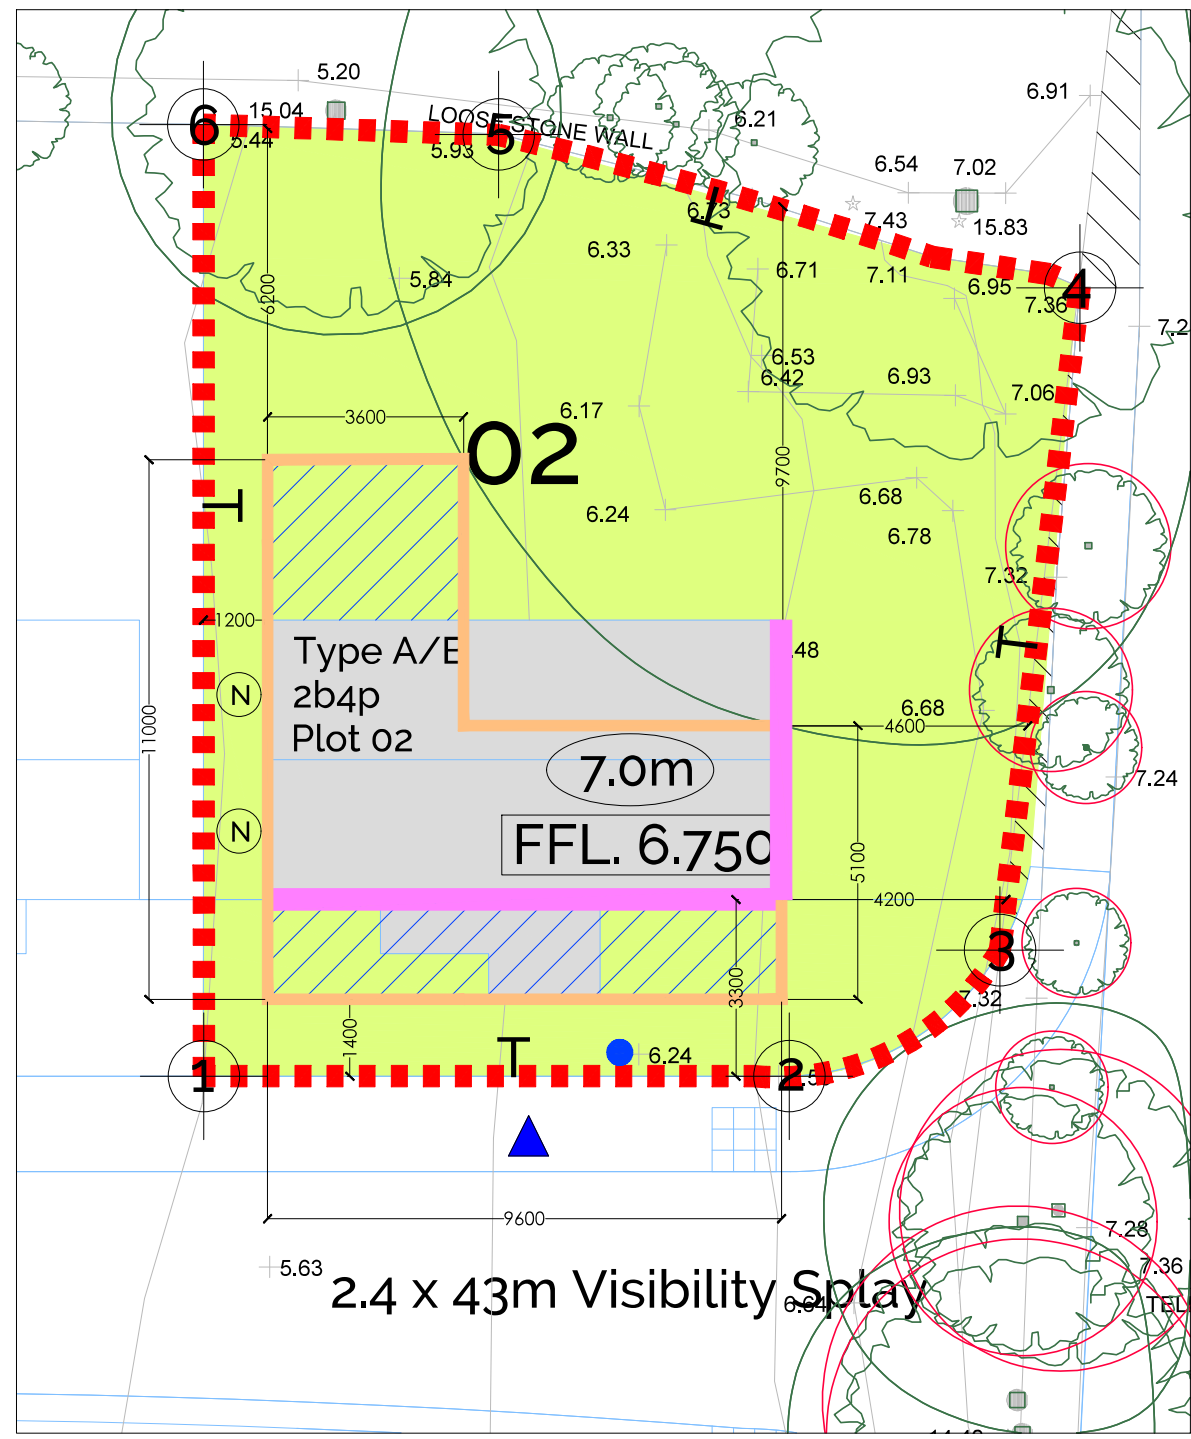

PLOT 02 @ 1:100



Contractors to check all dimensions on drawing.  
 Any discrepancies must be reported to Kensington Taylor or the contract administrator before proceeding.  
 Do not scale from planning drawings, work to figured dimensions.  
 This drawing must be read in conjunction with all relevant consultants drawings.  
 This drawing © Kensington Taylor Architects.

Revision Schedule		
Revision Number	Revision Date	Revision Description
A	01/07/2021	First Issue
B	16/03/2022	Porch size added to Key
C	10/05/2022	Plot FFL added
D	24/01/2023	Bin note added

For Information



Kensington Court, Woodwater Park, Pynes Hill,  
Exeter, EX2 5TY

**Tel:** 01392 360338  
**Email:** kt@kta.uk.com  
**Web:** www.kta.uk.com

Project:  
**Ennor Farm**  
**Self Build Housing**

Title:  
**Plot 02 Passport**  
**(Alternate Build Zone)**  
 For Information Author NB Checked By AC

Date 16/06/2021 Scale 1:100 @ A3

Project **2002** Status

Drawing number **2002\_PP002** **D**

PLOT	ILLUSTRATIVE HOUSETYPE	NUMBER OF BEDS	SEMI/ DETACHED	LOCAL CHARACTER	PLOT AREA	MAX. GIA / MIN. GIA
02	TYPE A/B	2B4P	DETACHED	RURAL LANE (TBC)	257.9 m2 / 0.0637 acre	TBC   79m2