


HR Wallingford has prepared this document under the terms of the contract between them and their client, for the exclusive use of that client. HR Wallingford accepts no liability for any use of this document other than by their client and then only for the purposes for which it was prepared. No warranty is given for any third party data included in this document.


KEY PLAN:

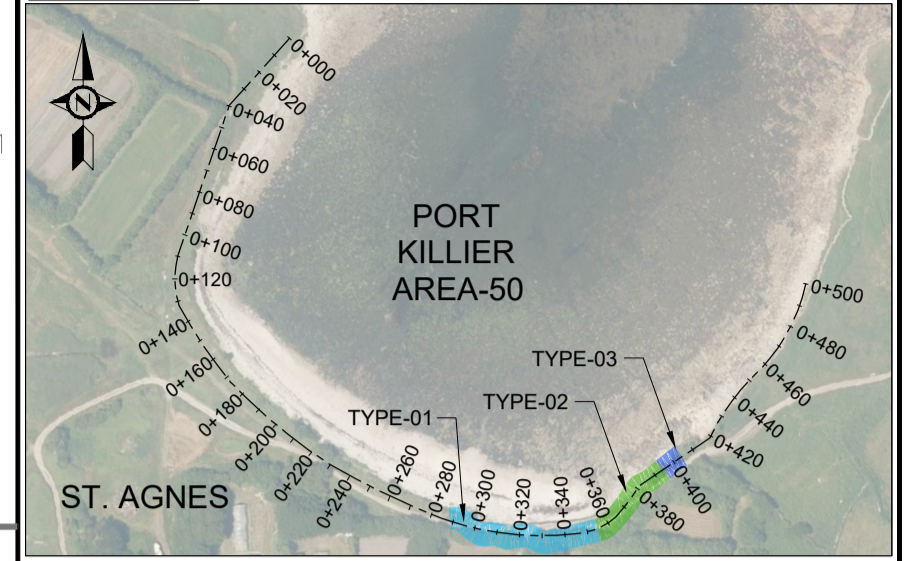

NOTES:

- ALL DIMENSIONS ARE IN METRES UNLESS STATED OTHERWISE
- HORIZONTAL DATUM IS REFERENCED TO OSGB 1936 BRITISH NATIONAL GRID.
- VERTICAL DATUM IS IN METRES AND REFERENCED LIDAR SURVEY ORDNANCE DATUM.
- BACKGROUND IMAGE REPRODUCED FROM BING MAPS, © 2021 MICROSOFT.
- SETTING OUT POINTS NEED TO BE AGREED BETWEEN CONTRACTOR AND ENGINEER.
- EXISTING WALL SECTION SHOWN IS ILLUSTRATIVE OF A FIXED STRUCTURE ONLY.
- SOURCES FOR SAND AND COBBLES TO BE APPROVED BY THE ENGINEER.
- FOR GENERAL NOTES REFER TO DRAWING No. DKR6499-000-D102.
- FOR GENERAL ARRANGEMENT LAYOUT REFER TO DRAWING No. DKR6499-100-D112.

TIDE GAUGE	
mOD	
HAT	+3.40m
MHWS	+2.77m
MHWN	+1.44m
MLWN	-0.87m
MLWS	-2.18m
LAT	-2.82m

 

01	ISSUED FOR REVIEW	MAA	APO	AGC	20 AUG 21
REV	DRAWING STATUS	DRN.	APPR.	AUTH.	DATE

CLIENT:

THE COUNCIL OF THE ISLES OF SCILLY

MARINE CONSULTANT:



HR Wallingford
Howbery Park, Wallingford
Oxfordshire OX10 8BA
United Kingdom
Tel: +44(0)1491 835381
Fax: +44(0)1491 832233

PROJECT:

SCILLY ISLANDS

DRAWING TITLE:


ST. AGNES – PORT KILLIER 51
ROCK TOE PROTECTION
TYPICAL SECTIONS

SCALE:
1:50


SHEET SIZE:
A1

DRAWING No:
DKR6499-100-D330


REV:
01

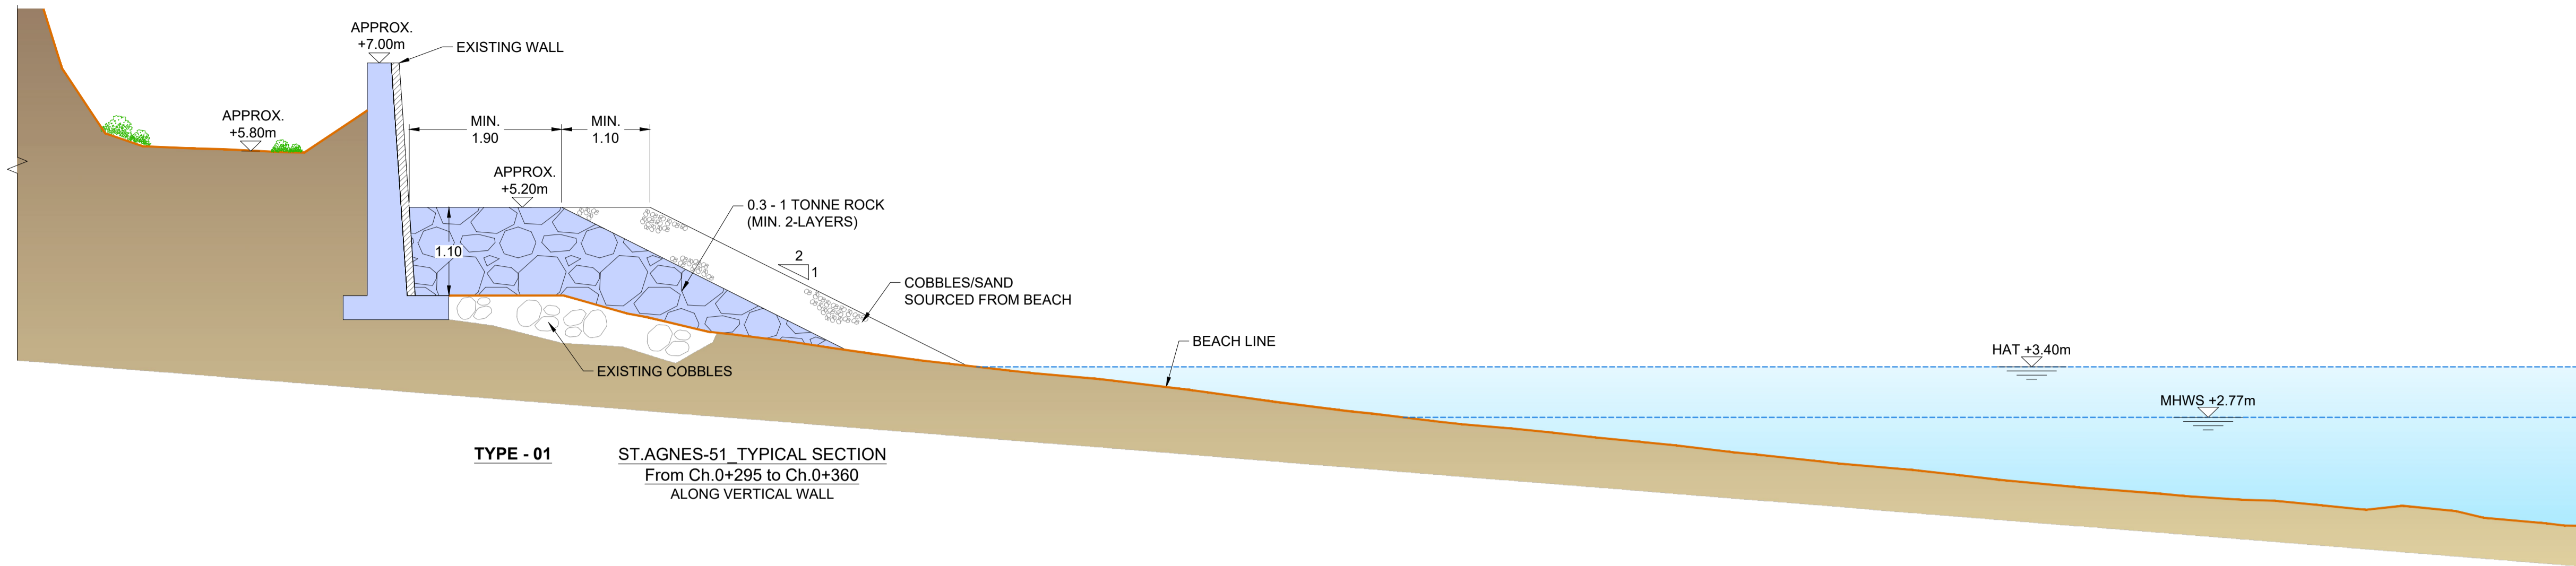

TYPE - 01 ST.AGNES-51 TYPICAL SECTION
From Ch.0+295 to Ch.0+360
ALONG VERTICAL WALL

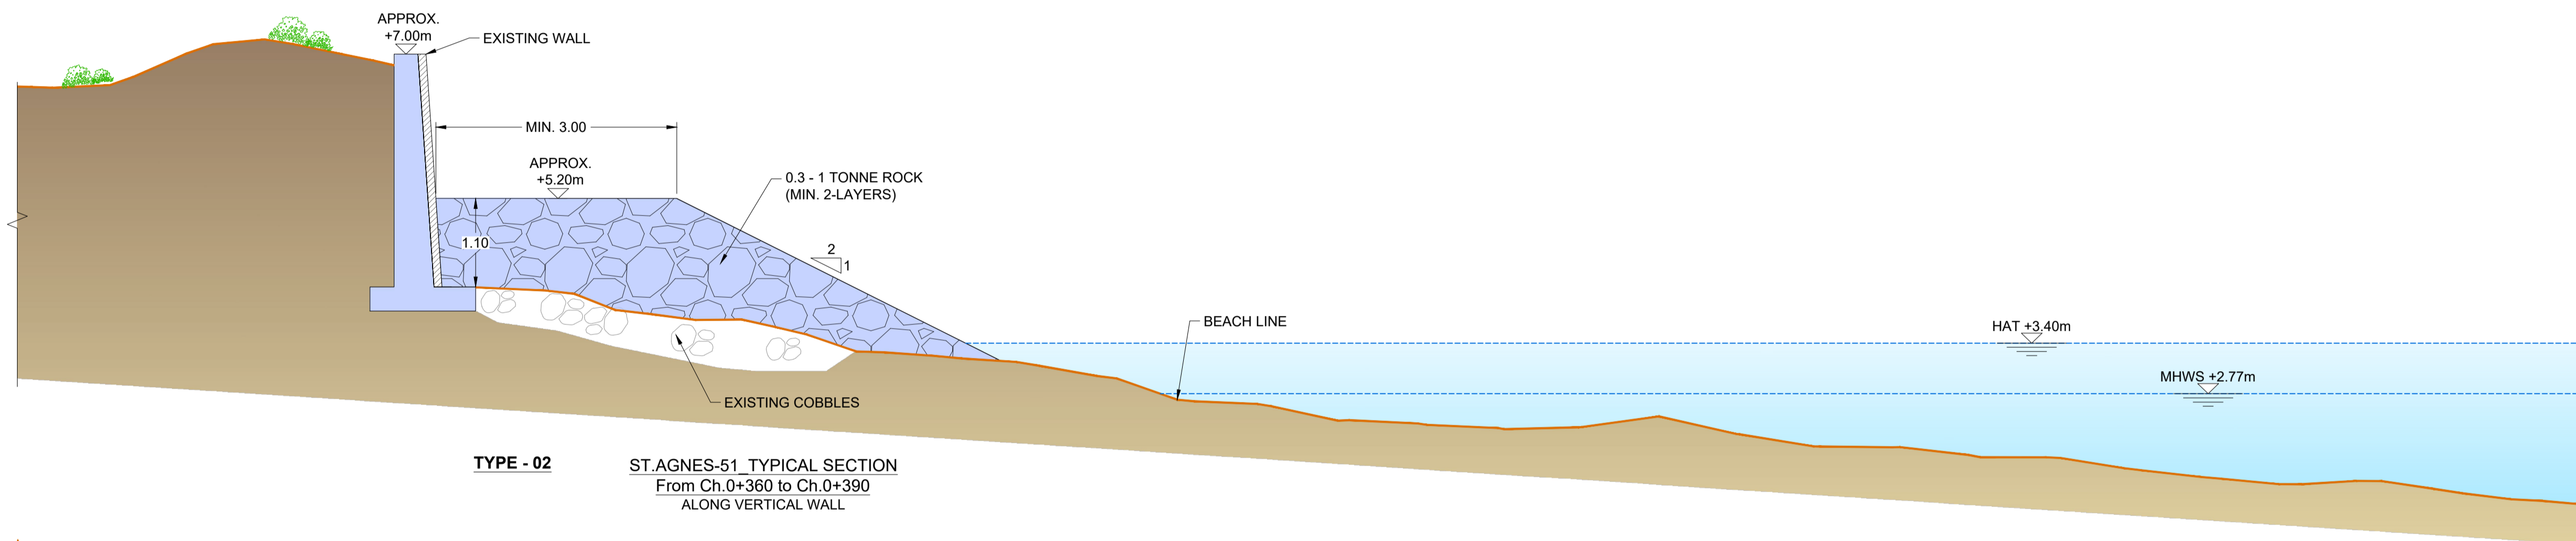

TYPE - 02 ST.AGNES-51 TYPICAL SECTION
From Ch.0+360 to Ch.0+390
ALONG VERTICAL WALL

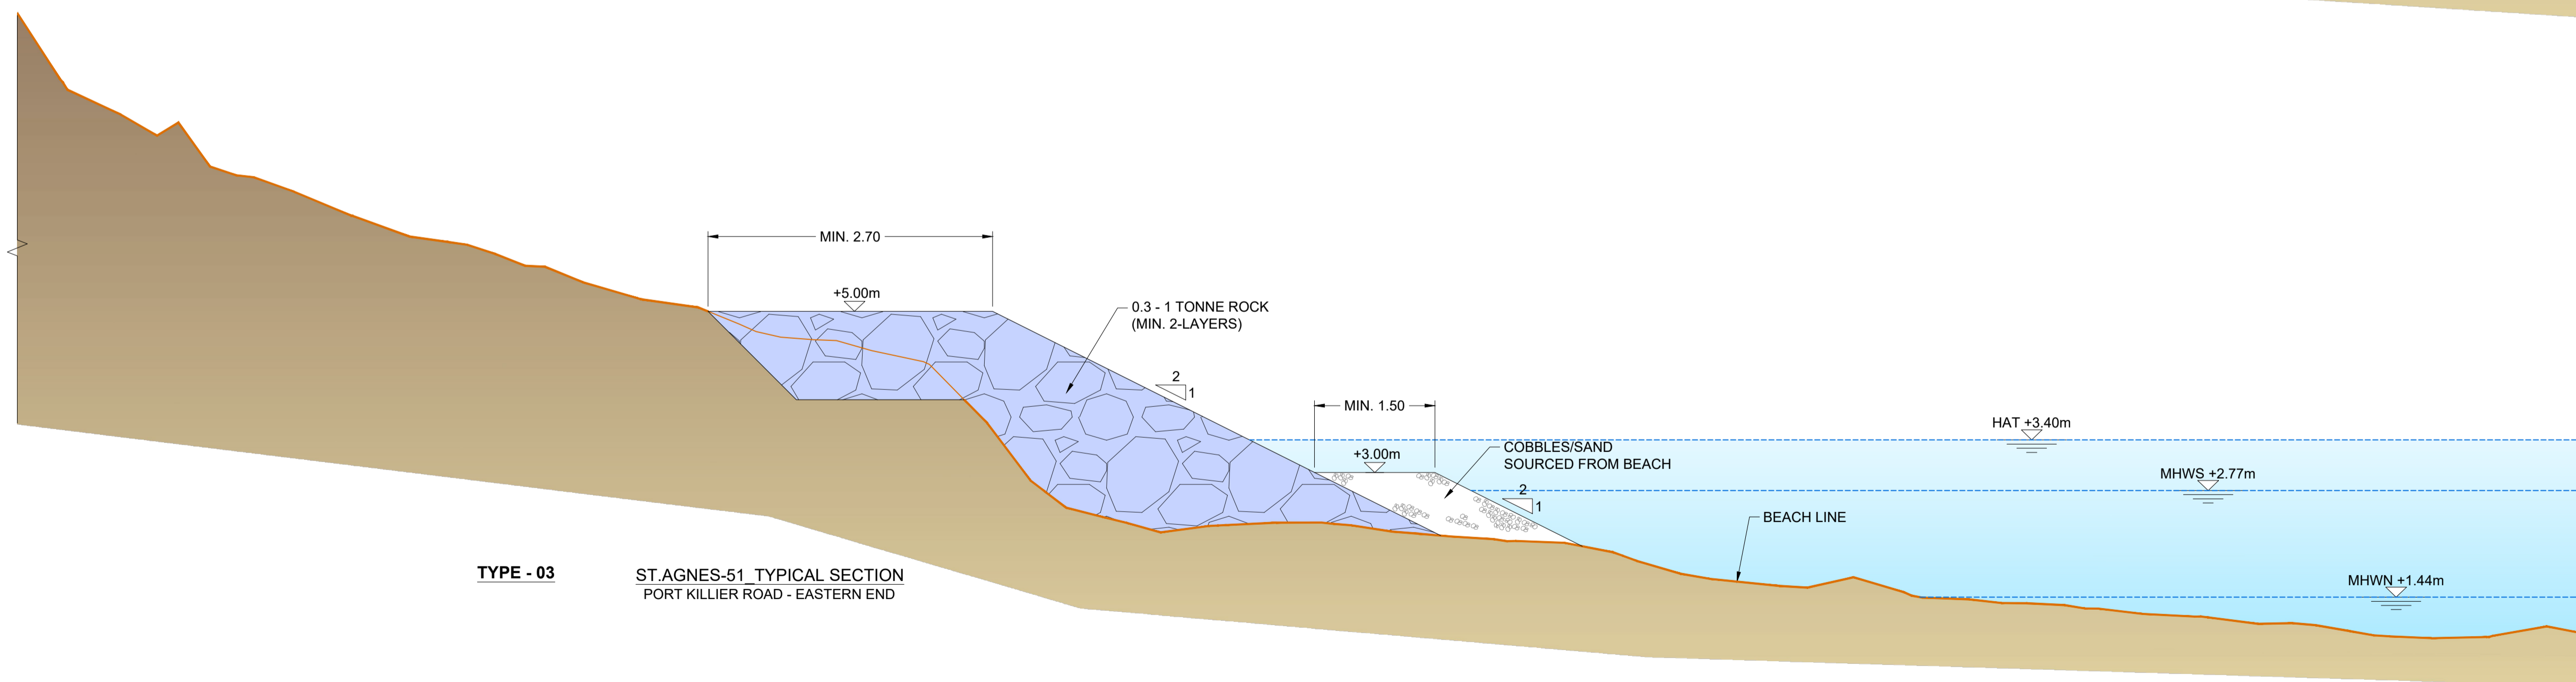

TYPE - 03 ST.AGNES-51 TYPICAL SECTION
PORT KILLIER ROAD - EASTERN END

I:\hrw-uk\local\projects\live\dkr6499\5_deliverables\drawings\Current Drawings\DKR6499-100-D330
 [01] St. Agnes - Port Killier 51 - Rock Toe Protection Typical Section.dwg
 MAA
 20/08/21