



PROPOSED WEST ELEVATION




PROPOSED NORTH ELEVATION



PROPOSED SOUTH ELEVATION




PROPOSED EAST ELEVATION

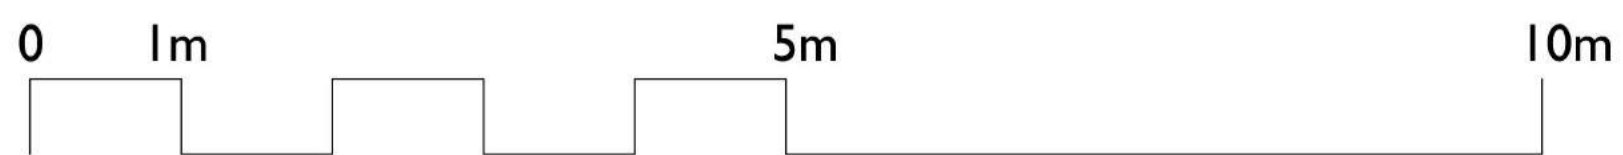

SCALE: 1:50 at A1
SCALE: 1:100 at A3

RECEIVED
By Liv Rickman at 2:33 pm, Dec 19, 2023

Rev.	JW DR.	NL CH.	30.11.23 Date	First Issue Notes
PROJECT STAFF ACCOMODATION BOTTOM ANNEXE				
DRAWING PROPOSED ELEVATIONS				
DRAWING No. 4300 015				
SCALE: 1:50 @ A1 1:100 @ A3				DATE: Nov '23

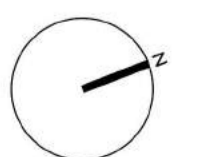

**llewellyn
harker
lowe**