

CLIENT:

The Co-operative Food

PROJECT TITLE:

The Co-operative Food - Isles of Scilly - St Marys - TR21 0LL

REVISION HISTORY:

REV	R1	R2				
DATE	26.05.15	08.06.15				
INITIALS	SB	SB				

colours shown are purely representative, please match to colour references only !

NOTE: All dimensions are in millimetres u.s.o. and are approximate only.




Sandfield Close  
Moulton Park  
Northampton  
United Kingdom  
NN3 6EU

Tel: +44 (0)1604 790000  
Fax: +44 (0)1604 790190  
Email: info@hawes.co.uk  
Web: www.hawes.co.uk


OPEN  
HERE



Site Plan

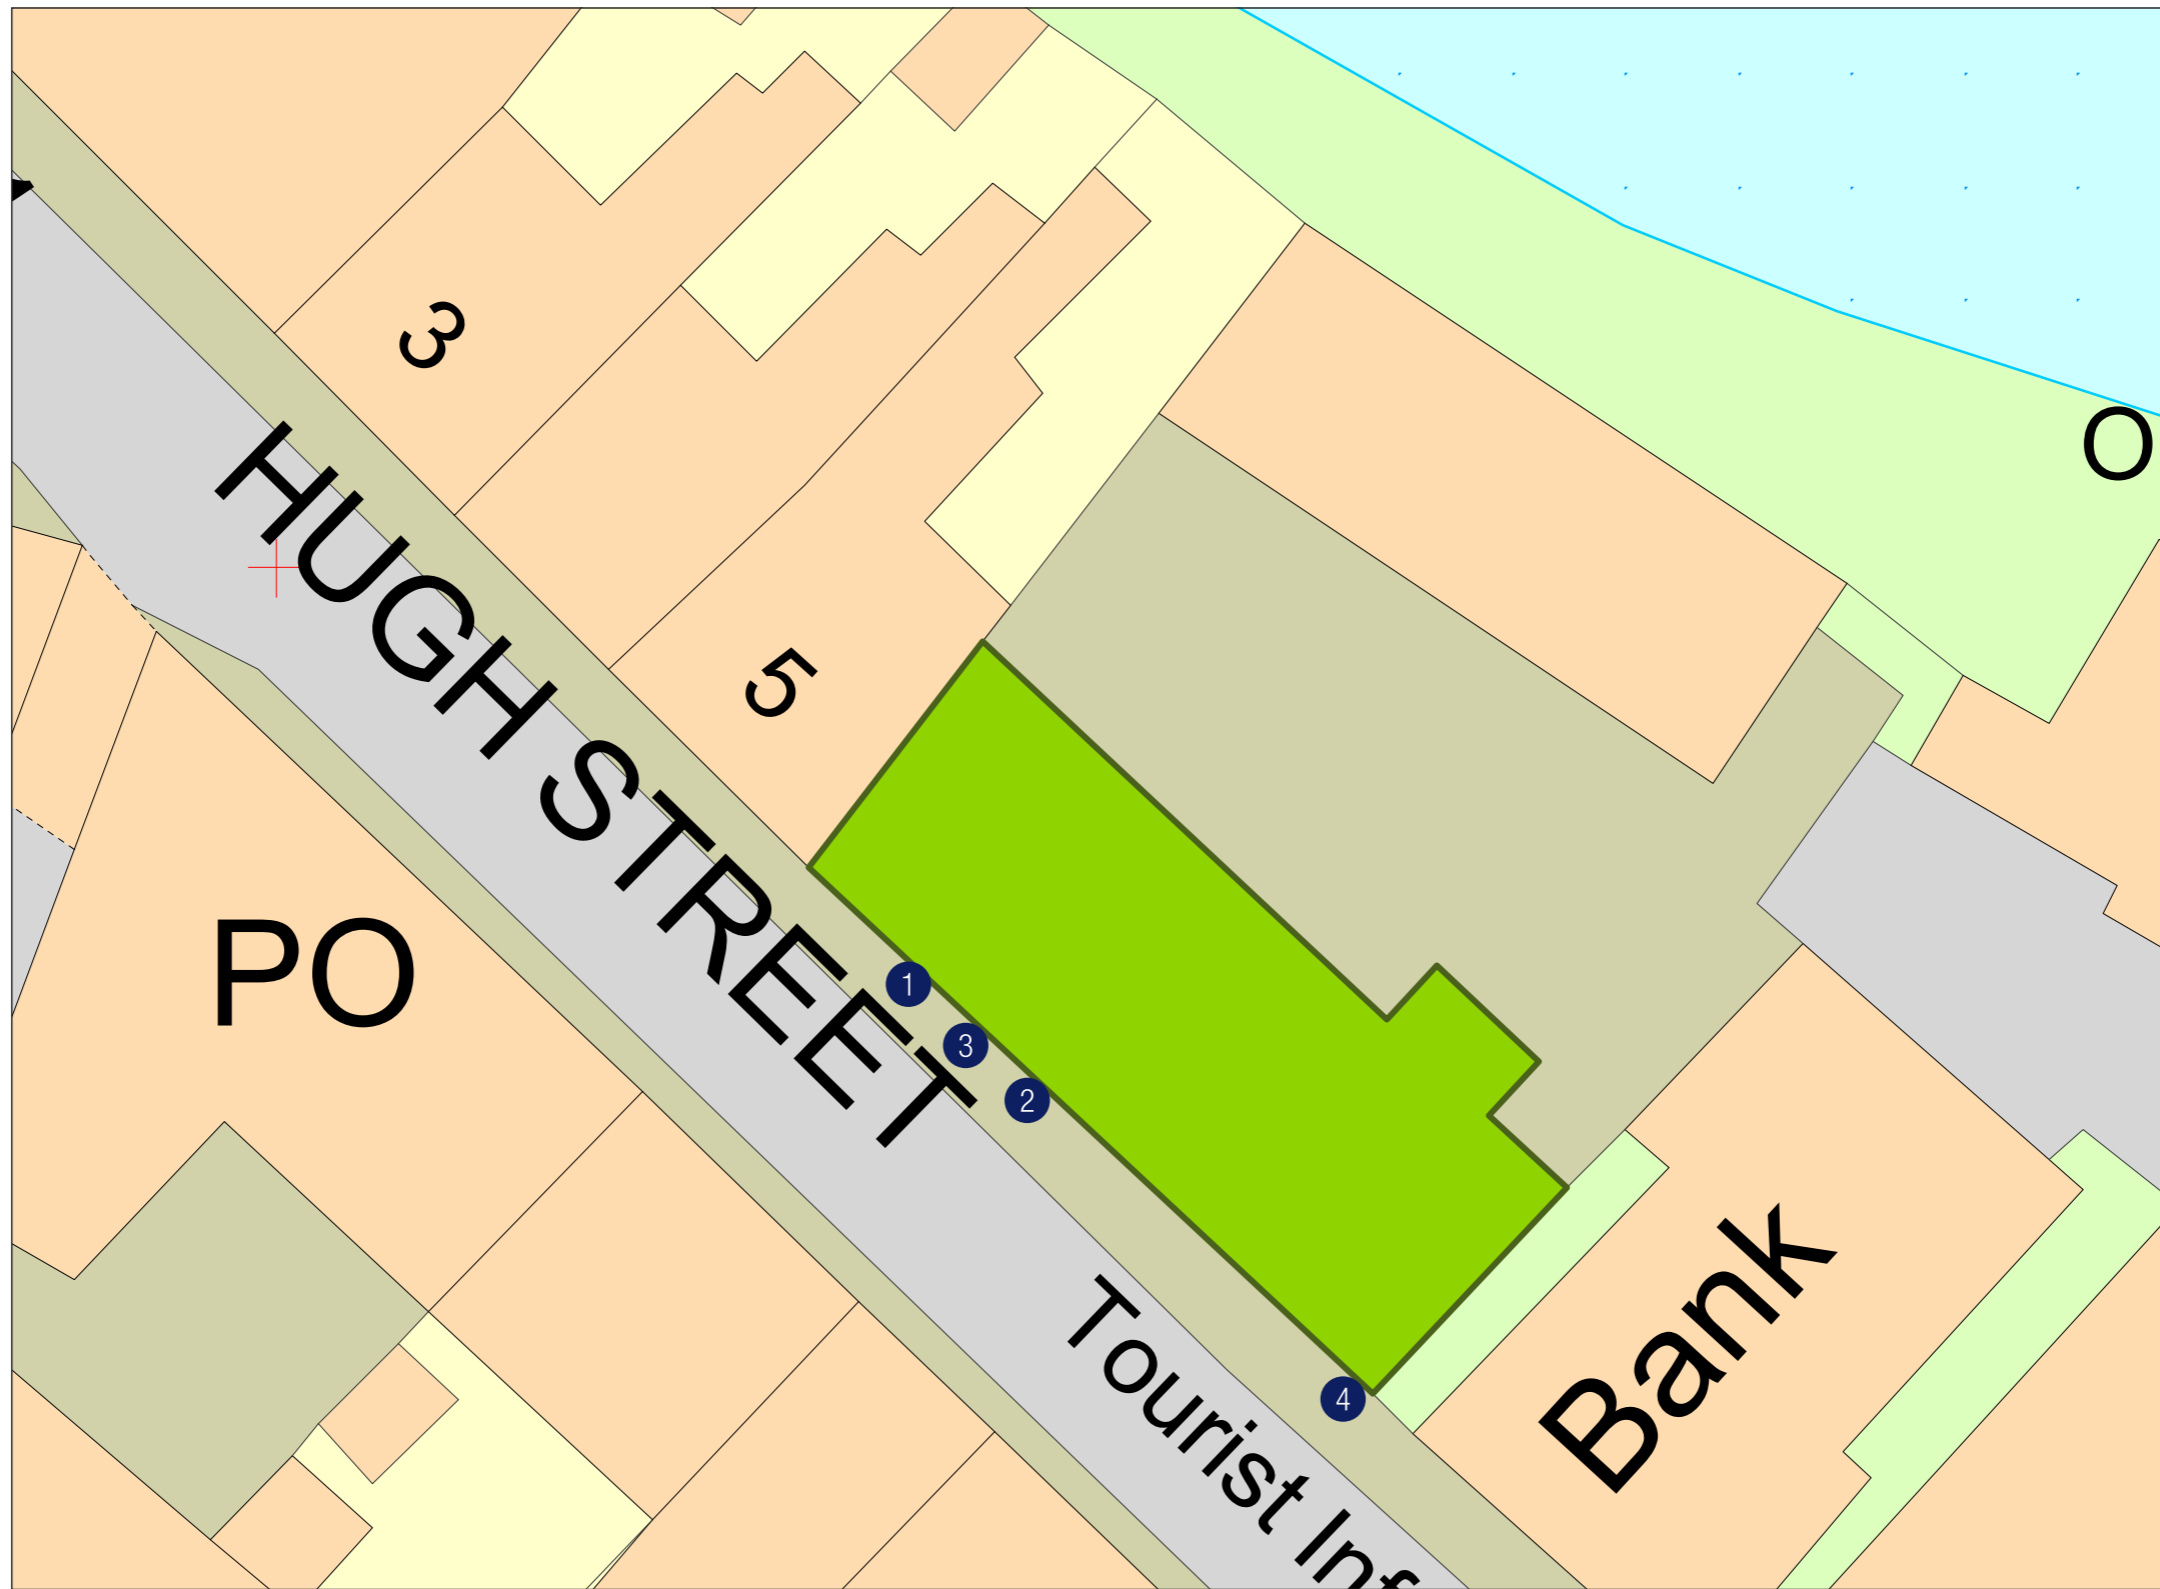


# Elevations

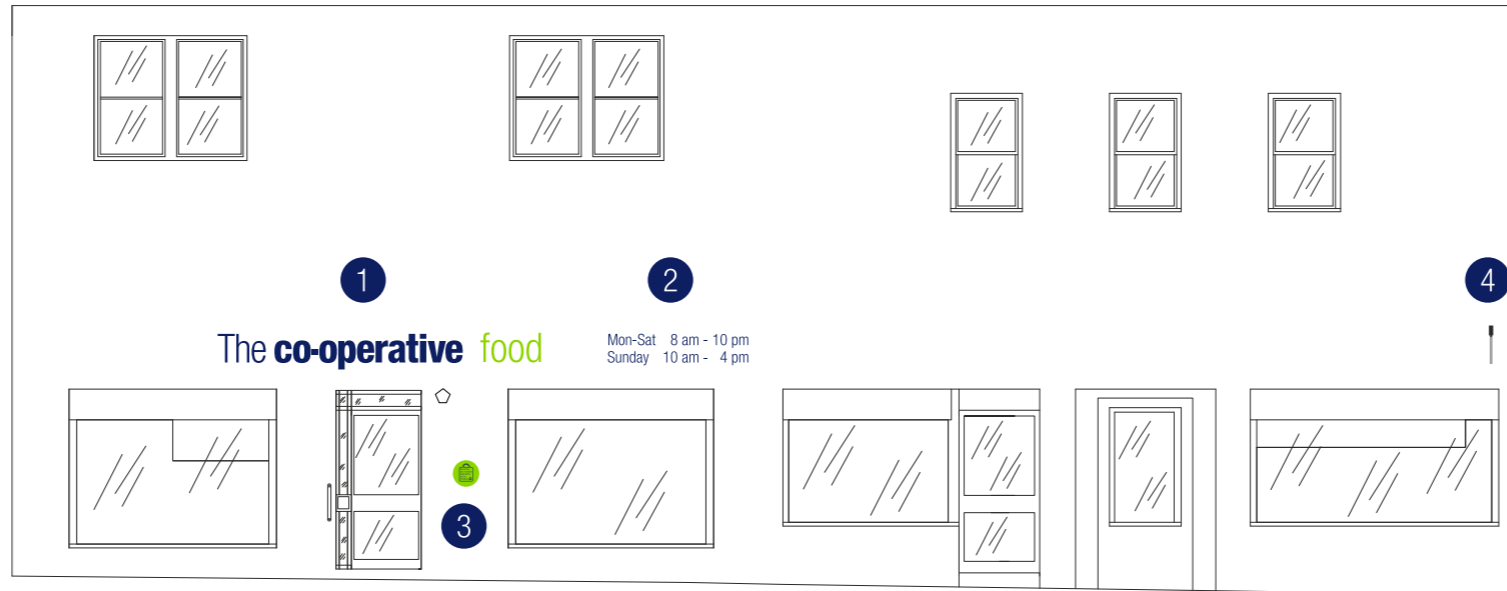


# Proposed Signage

- Pantone 375c (Print)
- MK172E (Paint)
- PMS 2757c
- PMS Process Black c
- PMS 1235 c

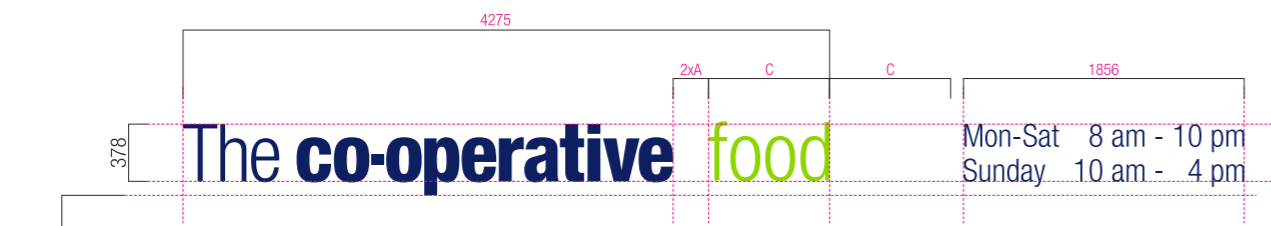


1 Gen 2 spec - Non illuminated Logo = fret cut acrylic letters with vinyl applied to face on stand-off locators.  
Scale 1:50 @ A3  
Part number: XXXxxxxxx-xxxx  
**1 off**

2 Gen 2 spec - Non illuminated Open hours = fret cut acrylic letters with vinyl applied to face on stand-off locators.  
Open hours TBC  
Scale 1:50 @ A3  
Part number: XXXxxxxxx-xxxx  
**1 off**

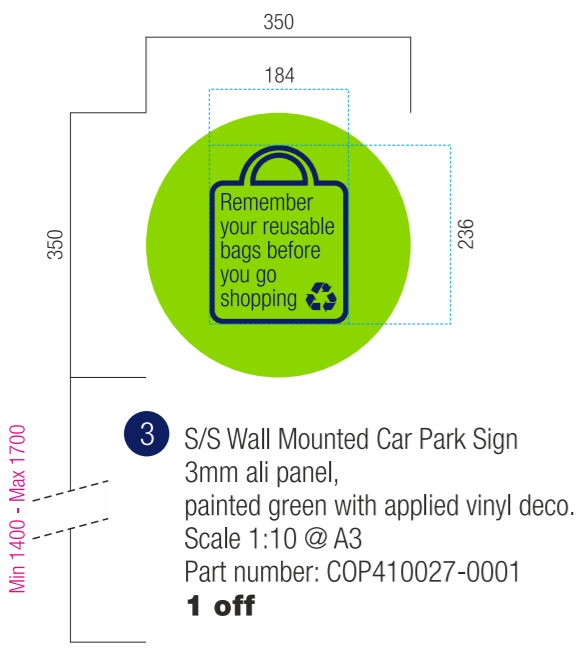

3 S/S Wall Mounted Car Park Sign  
3mm ali panel, painted green with applied vinyl deco.  
Scale 1:10 @ A3  
Part number: COP410027-0001  
**1 off**

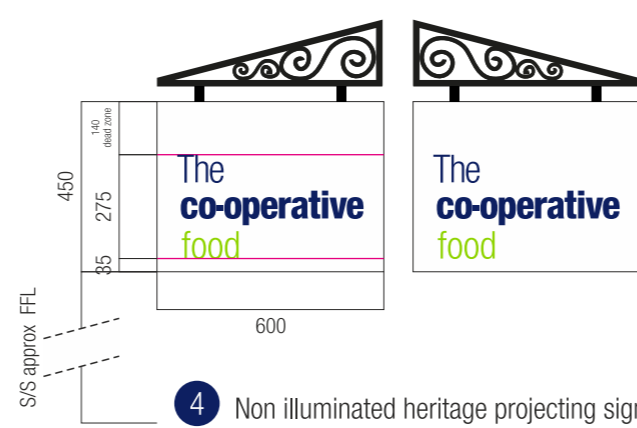

4 Non illuminated heritage projecting sign.  
30mm ali panel with vinyl deco applied.  
Scale 1:20 @ A3  
Part number: COPXXXXXX-XXXX  
**1 off**

## Fascia Profile

