



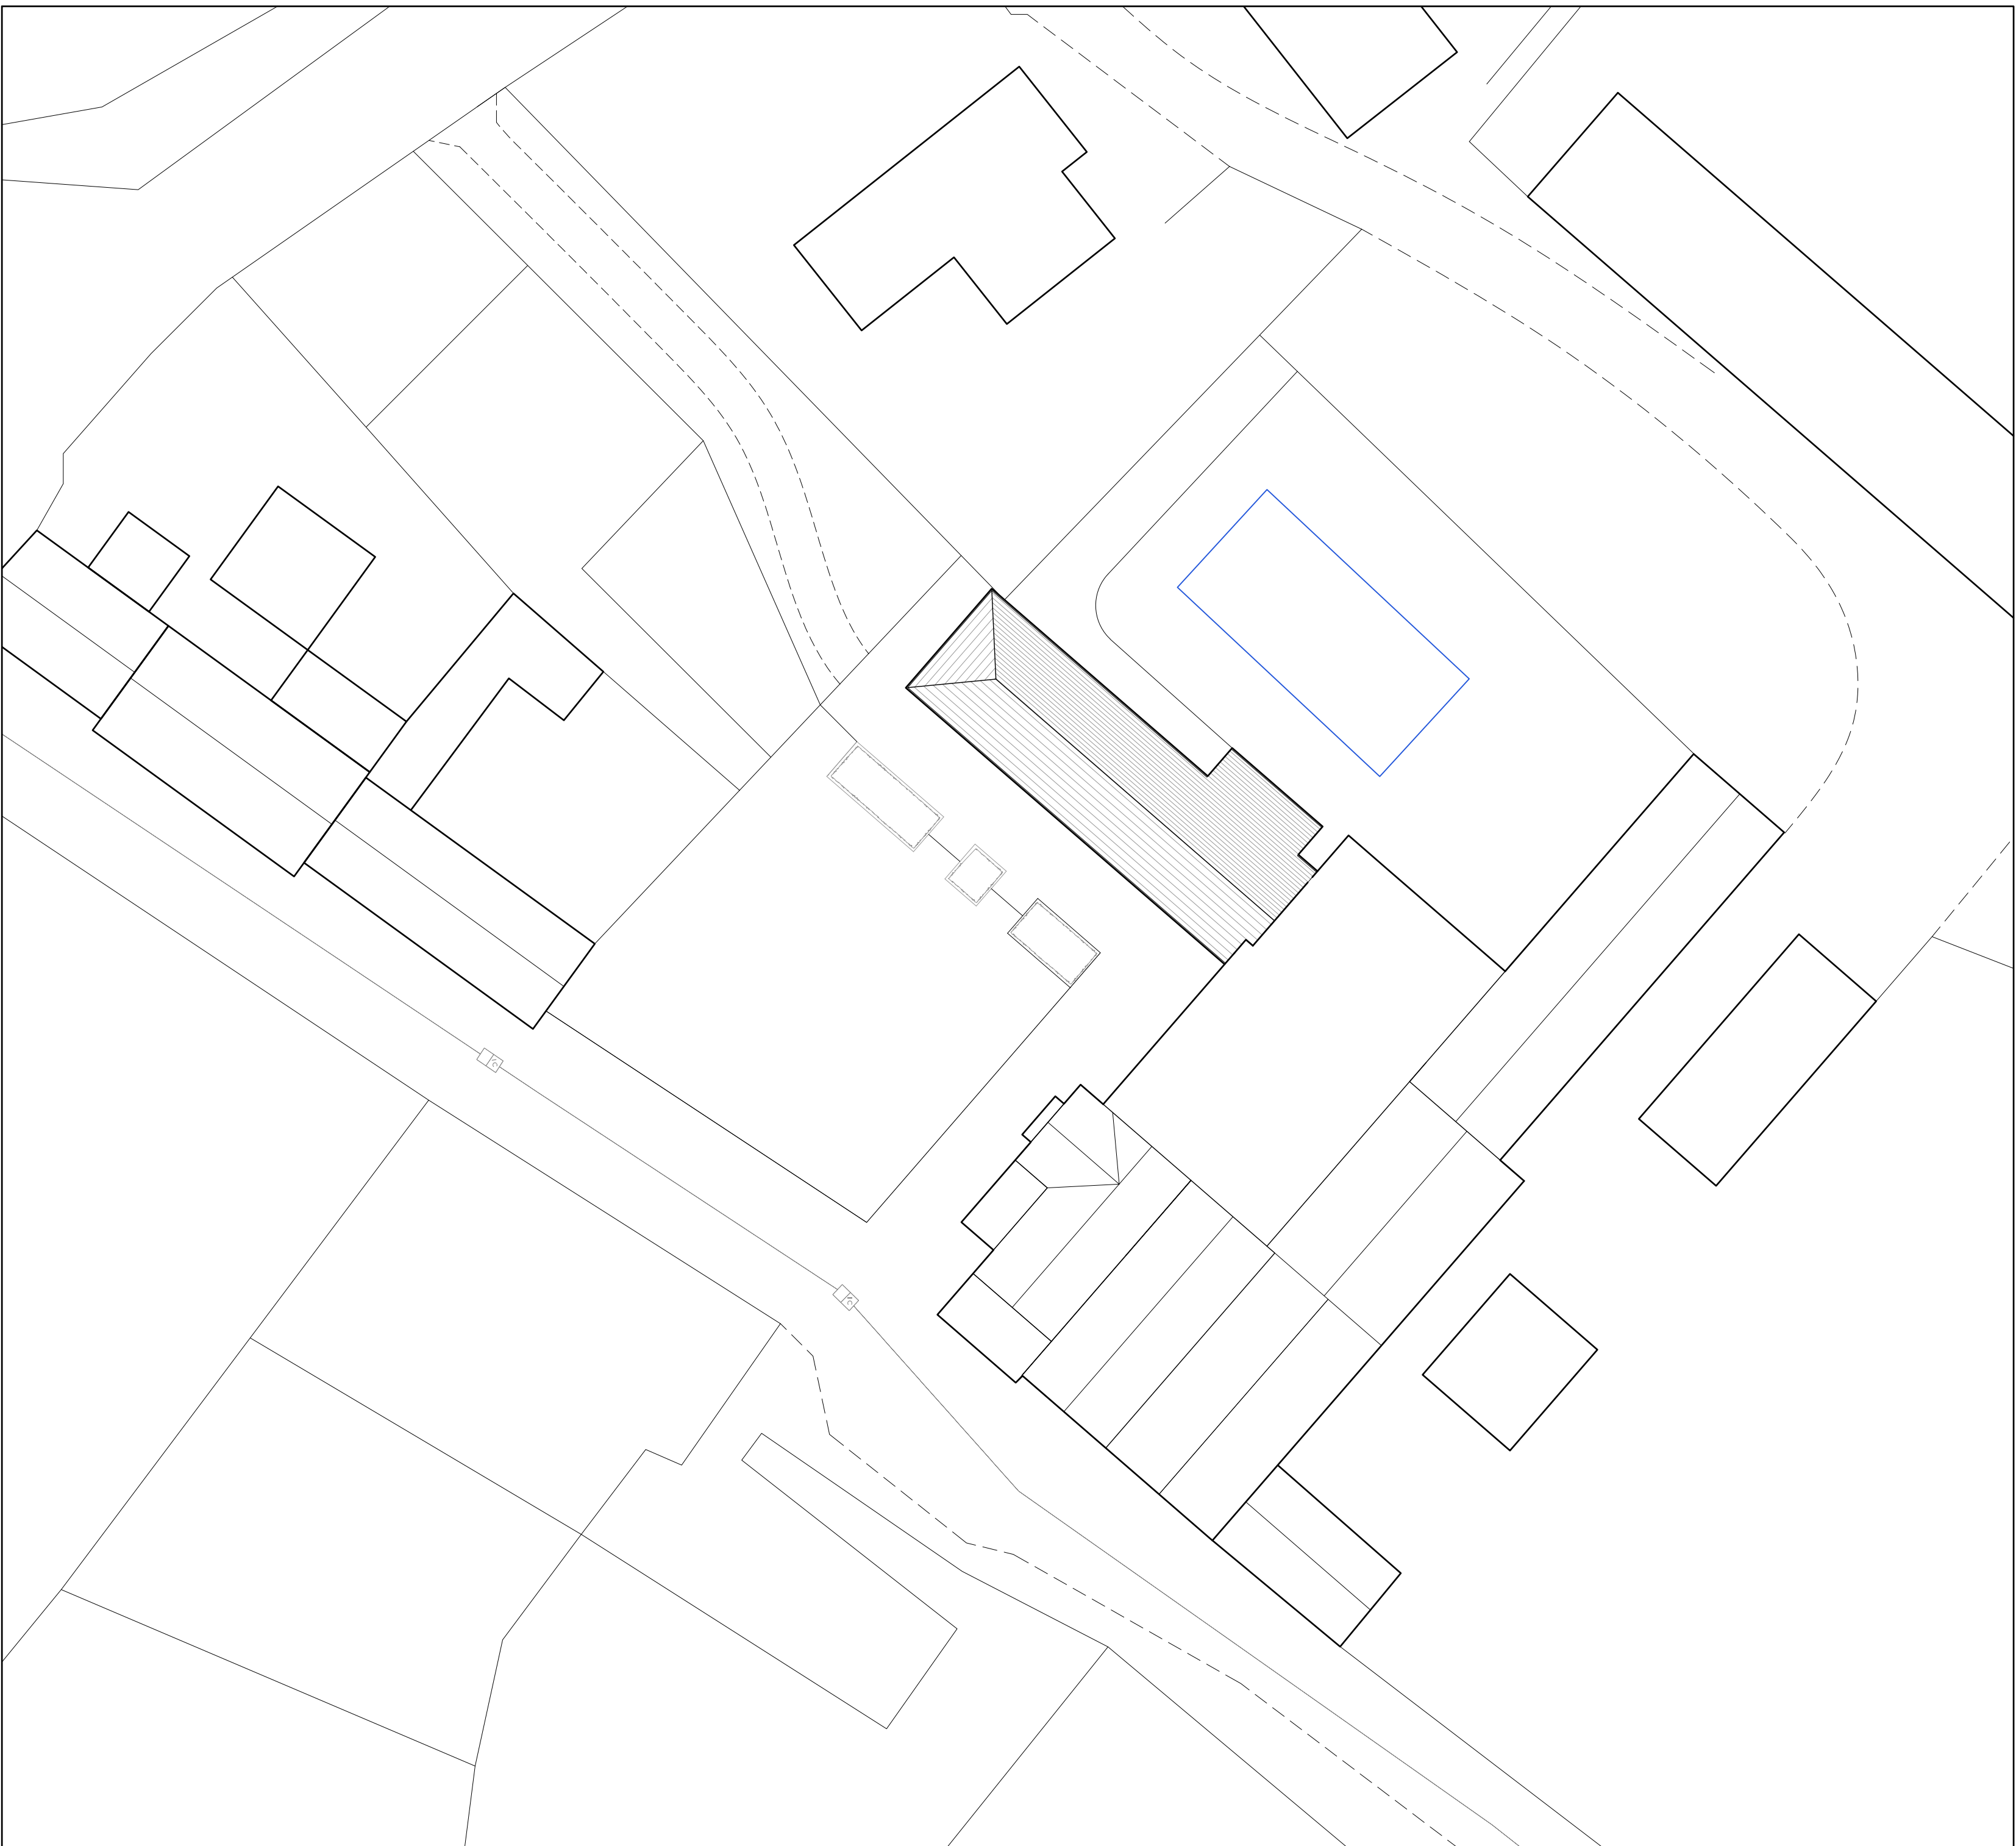

Rev.	NL	29.10.19	First Issue
Revised by	DR. CH	Date	Notes
PROJECT	NEW INN GARDEN WING EXTENSION		
DRAWING	EXISTING AND PROPOSED BLOCK AND ROOF PLANS		
DRAWING No.	4091 - 025		
SCALE	1:50 @ A1 1:100 @ A3		
	DATE Sept 2019		

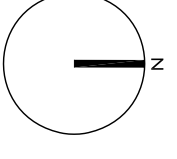

lowe
harker
jewellyn

home firm: east perpend, thepen mallie, B&A GTT
email: architects@llawellynbarke.com
Tel: 01759 800022
© llawellyn barke architects 2019