



NOTE: NO CHANGES TO NORTHEAST ELEVATION

1:50 @ A1

 

Proposed North-West Elevation

1:50

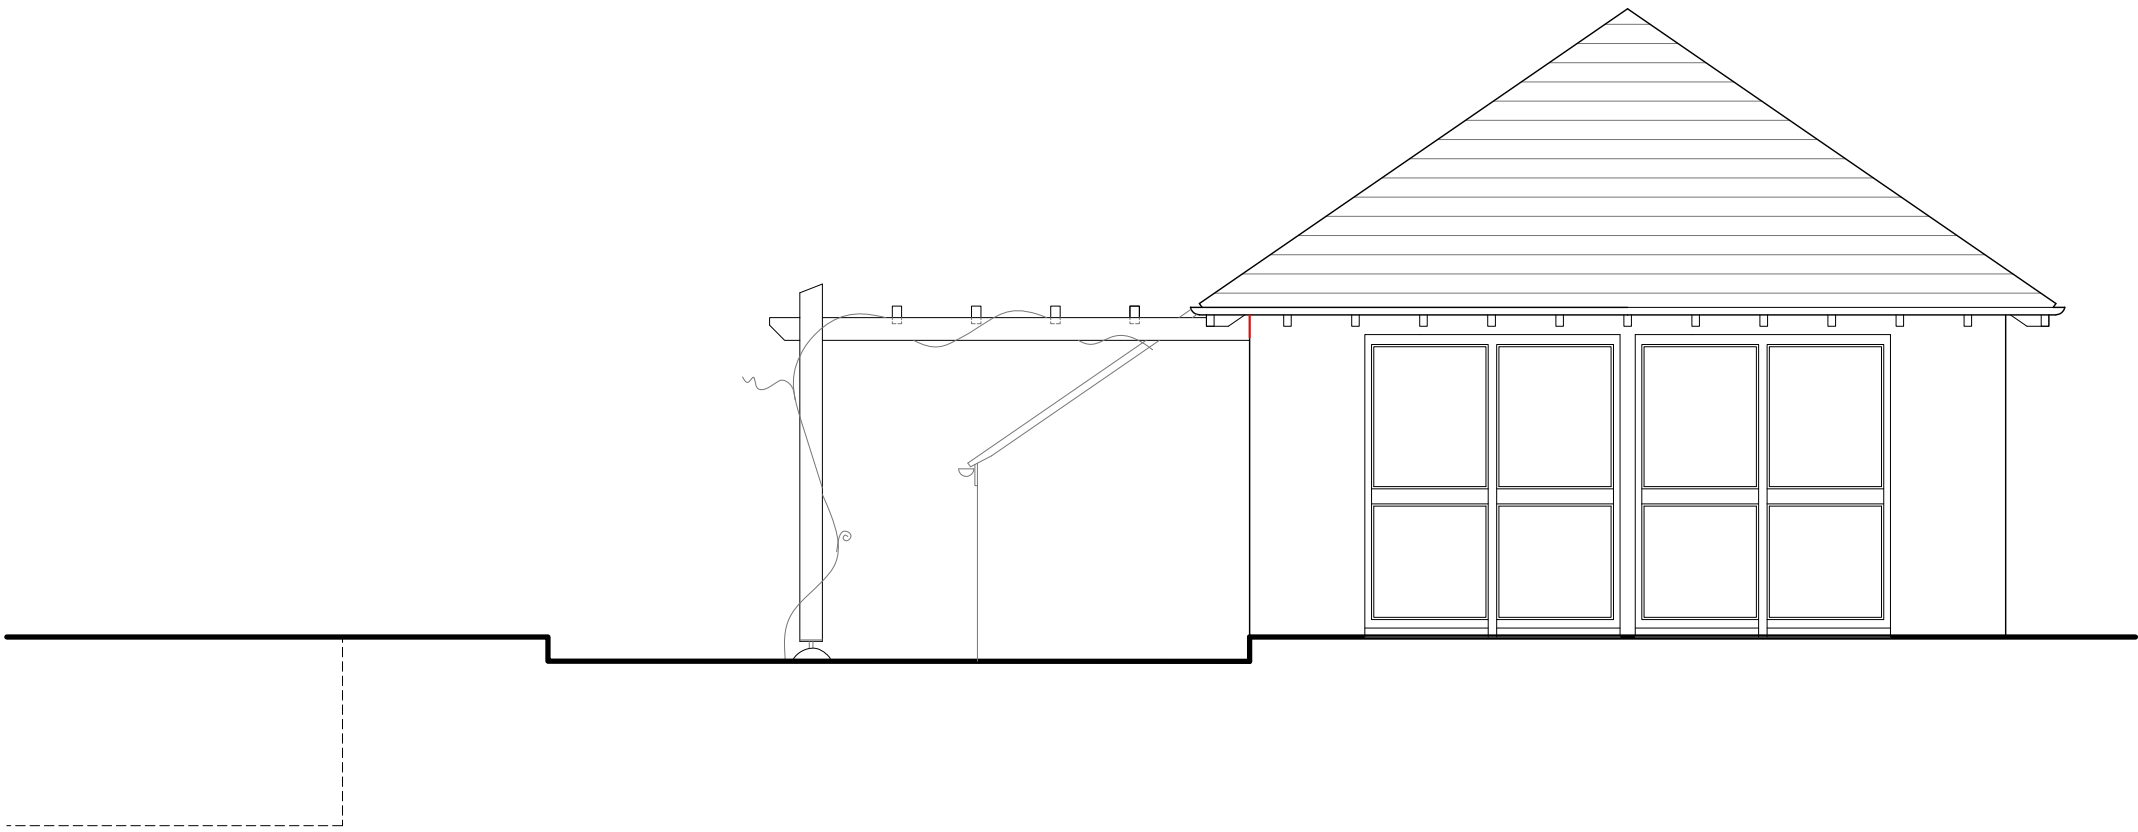

Proposed South-West Elevation

1:50



Proposed South-East Elevation

1:50

A	NL	-	29.10.19	Revised with no extension
Rev.	DR.	CH.	Date	Notes
Rev.	DR.	CH.	Date	Notes
PROJECT	NEW INN GARDEN WING RENOVATION			
DRAWING	PROPOSED ELEVATIONS & SECTION			
DRAWING No.	4091 - 022 A.			
SCALE:	1:50/1:25 @ A1 1:100/ 1:50 @ A3			
DATE:	Sept 2019			



llewellyn
harker
lowe