

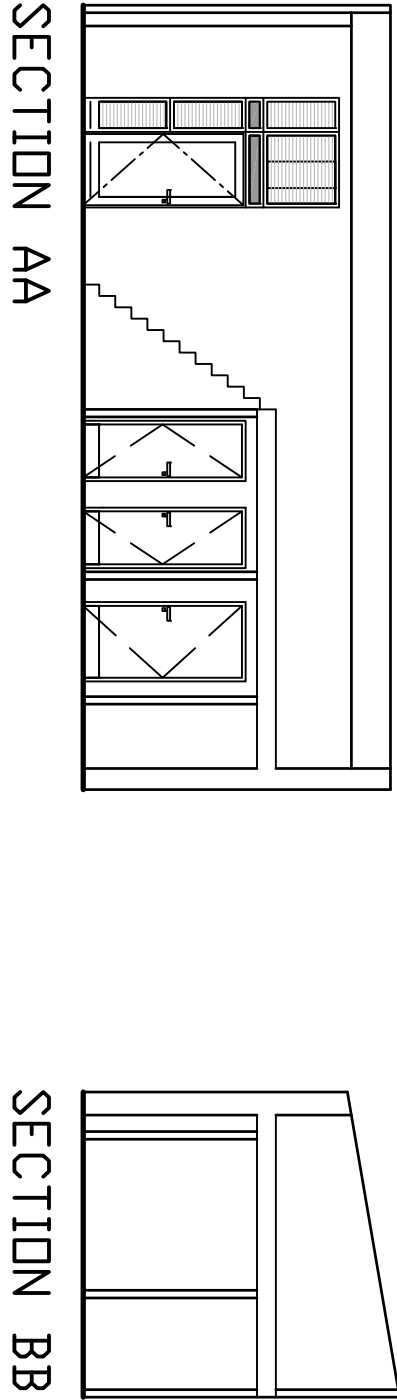


Reproduced from / based upon the
ordnance survey map with
the sanction of the controller of
HM Stationery Office
Crown Copyright reserved

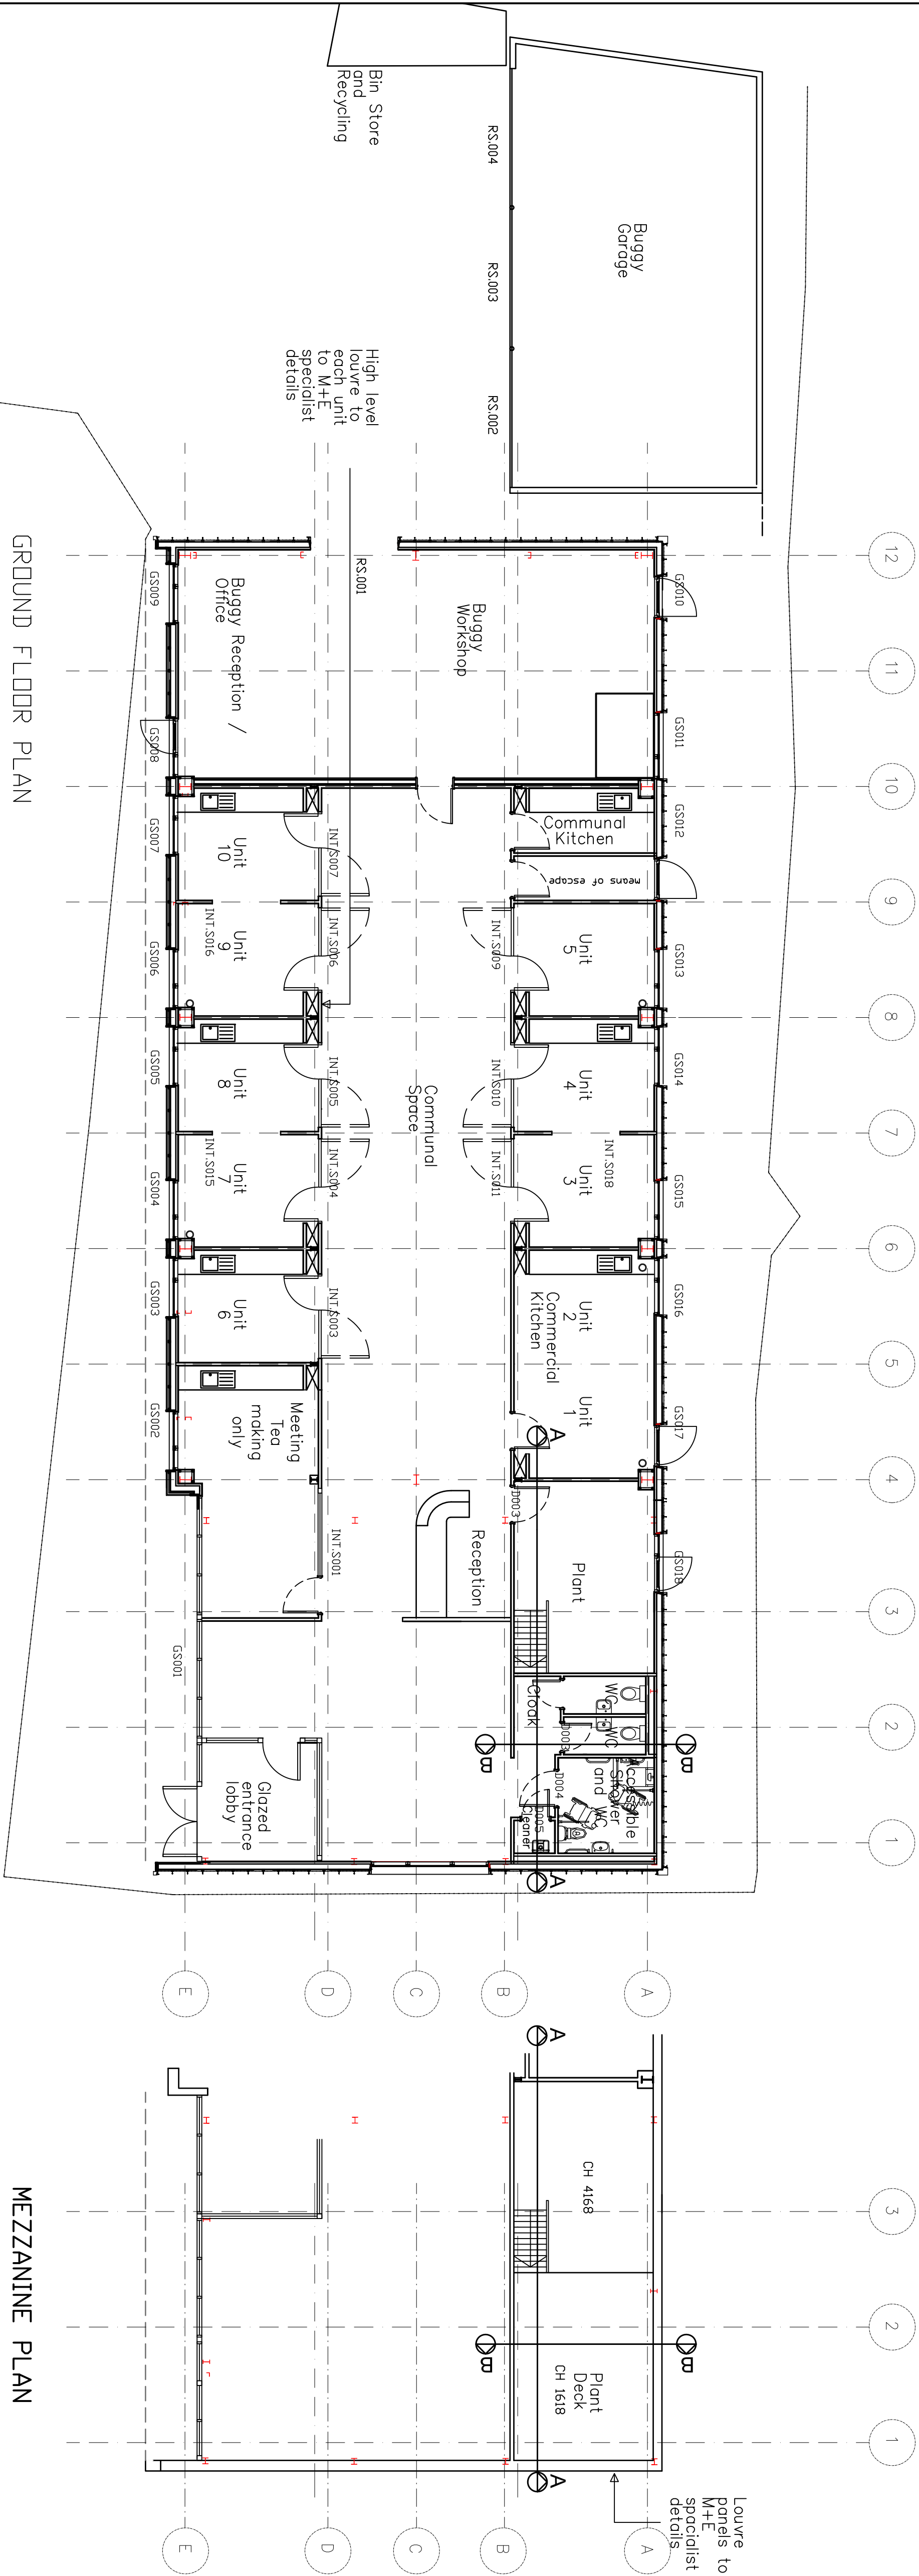

revisions			
ref.	date	by	checked / amendment
A	10-07-14	MS	Updated drawing with clients comments on new entrance, partition walls and reduction and addition of glass windows.
B	16-07-14	PE	Change of means of escape, subtraction of a buggy workshop door, a louvre panel and roof light, movement of provision disabled toilet causing movement to windows and door.

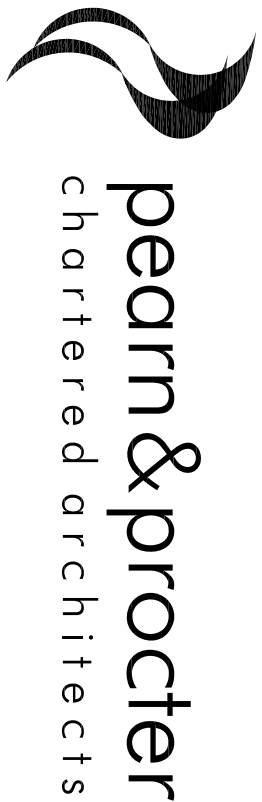

Old Court, Kaborough, Plymouth PL6 7BD Tel: 01752 704849 Fax: 01752 766827
e-mail: plmoun@pearnprocter.co.uk website: www.pearnprocter.co.uk

project title

Innovation Centre at Porthmellon
St Marys, Isle of Scilly.

drawing title
Proposed Structural Ground
Floor Plans

drawing status
PRELIMINARY

scale	drawn by	drawn file
1 : 100 @A1	PE	P1258-FP-04
date	checked by	drawing number
14 : 07 : 14	PE	P1258.004.B