


LONG WEST ELEVATION 1:400

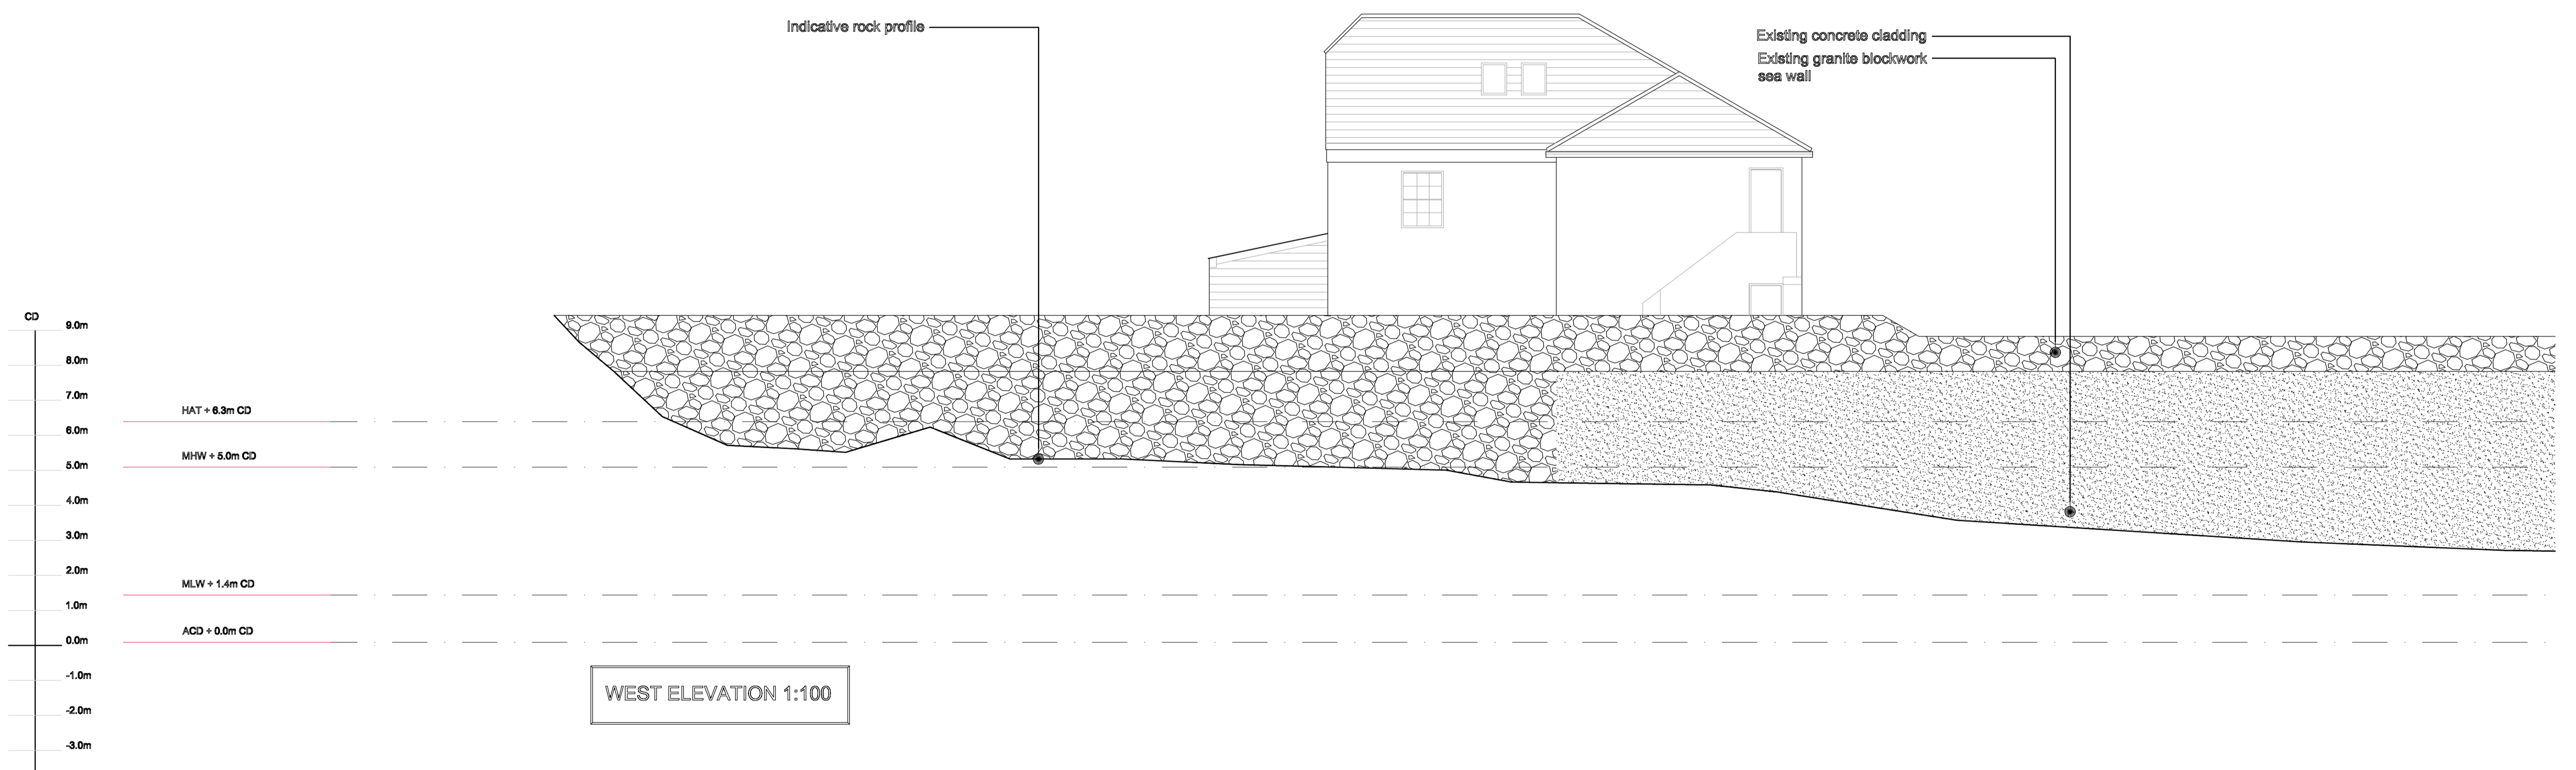

WEST ELEVATION 1:100

Rev.	Date	Details	Drawn	Checked

PLANNING	
Project/Client:	Project No:
St Mary's Quay	3711007
Isles of Scilly	Dwg No:
	L(21)12
	Rev:
	-
Drawing:	Scale:
Existing Elevations -	VAR. @A1
Middle Berth	Drawn By: CW
	Date: 04.08.12
	Checked By: CW
	Date: CW

ARCHIAL

The Park House, 13 Queen Terrace, Exeter, EX4 4HR
 T: +44 (0)1392 253 000 F: +44 (0)1392 498 100
 www.archialgroup.com

Contractors must work only to figured dimensions which are to be checked on site.
 © INGENIUM ARCHIAL LIMITED, An Ingenium International Company