




LONG EAST ELEVATION 1:400

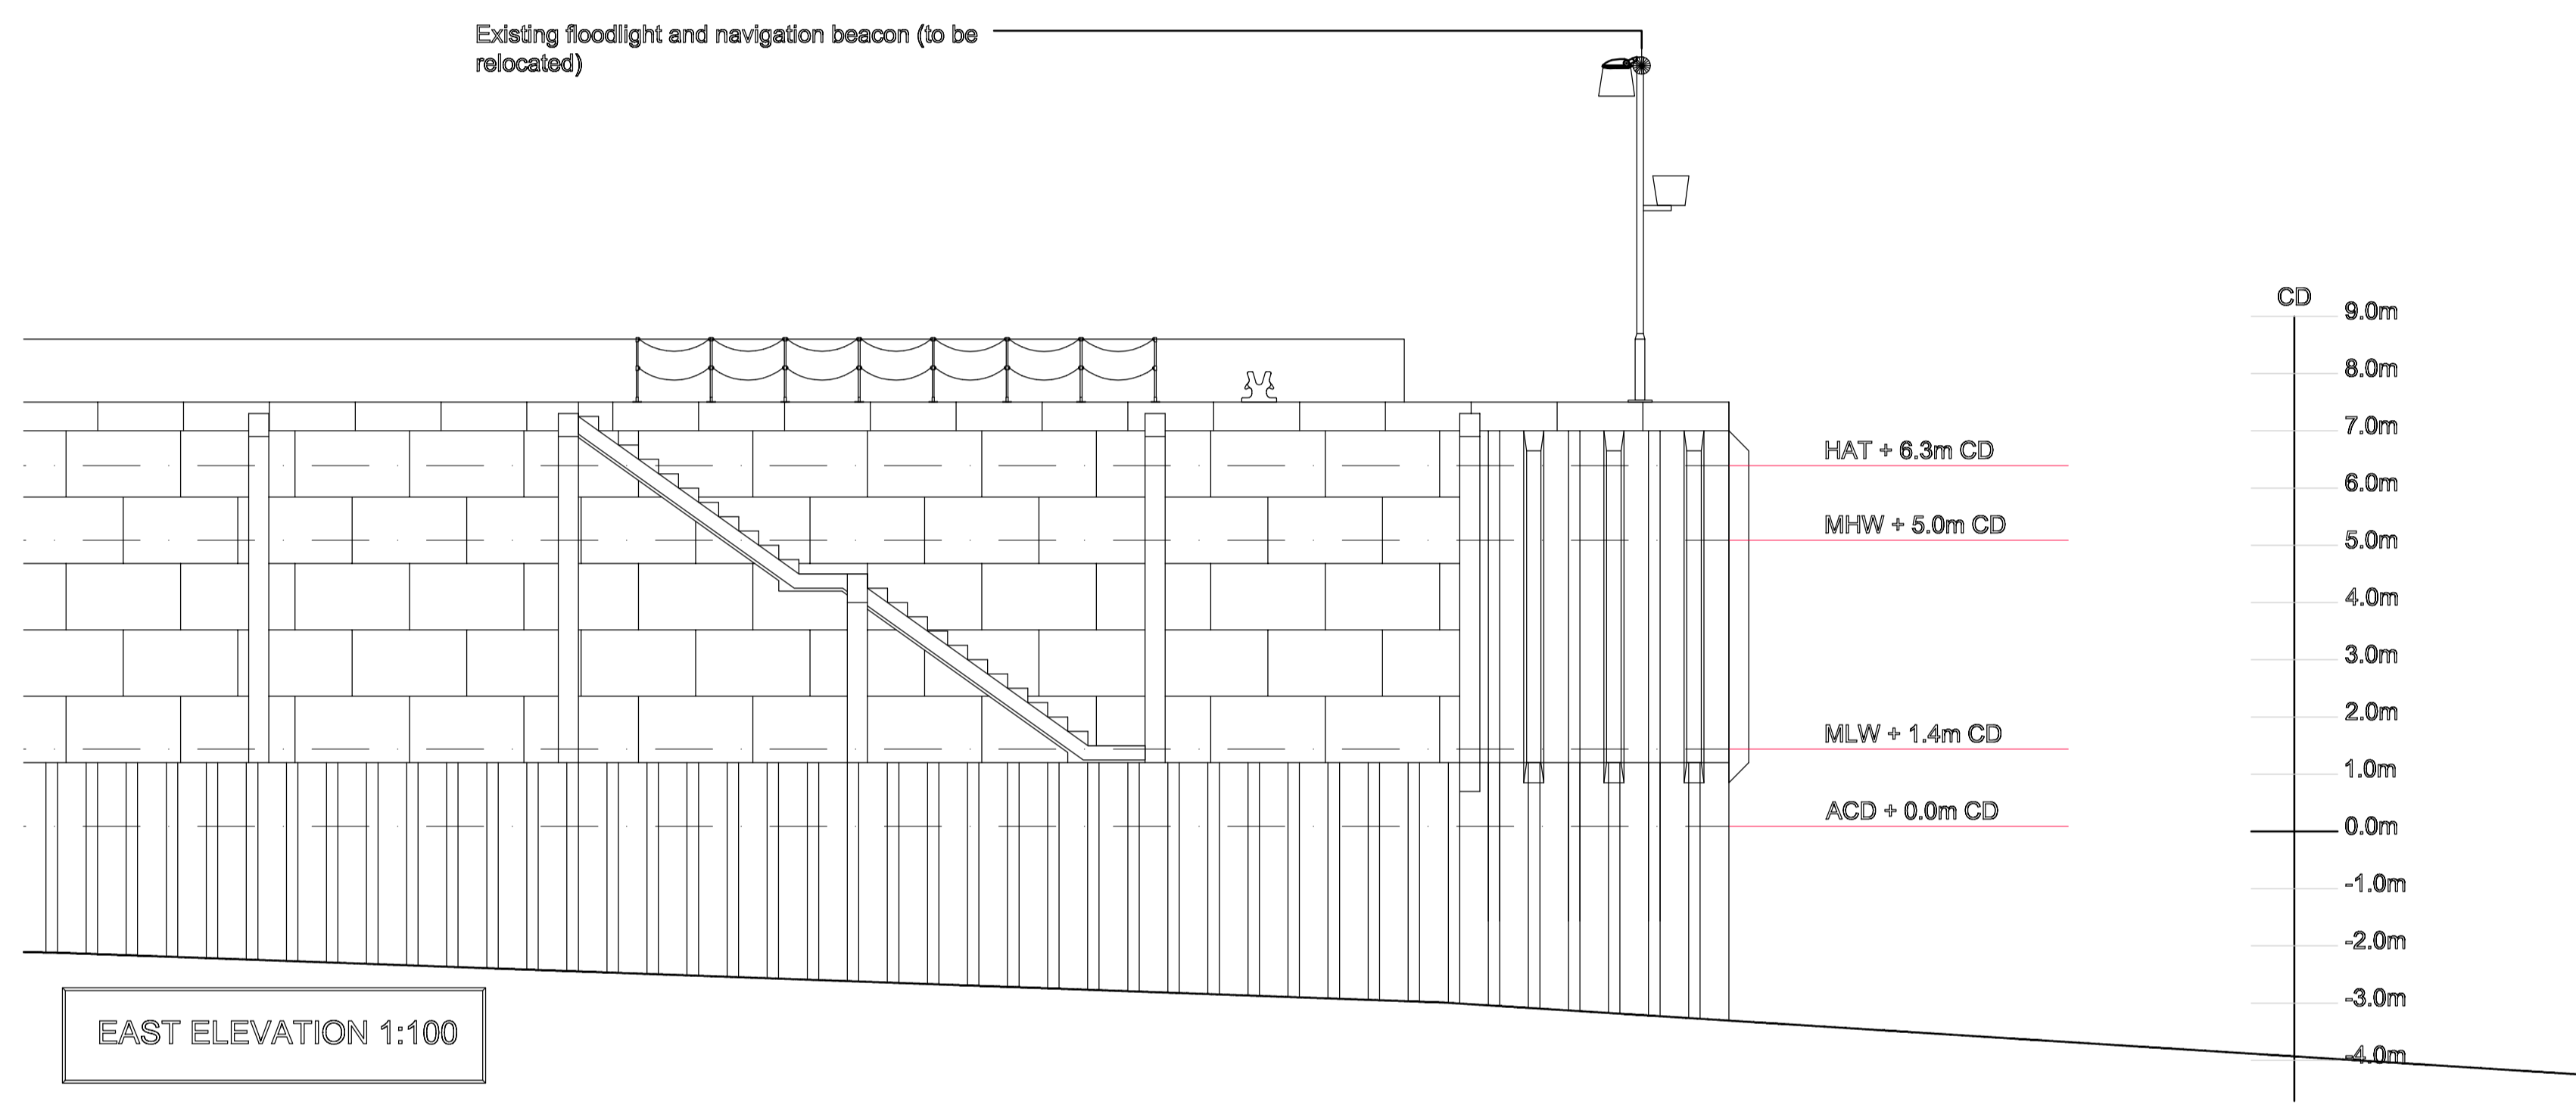

EAST ELEVATION 1:100

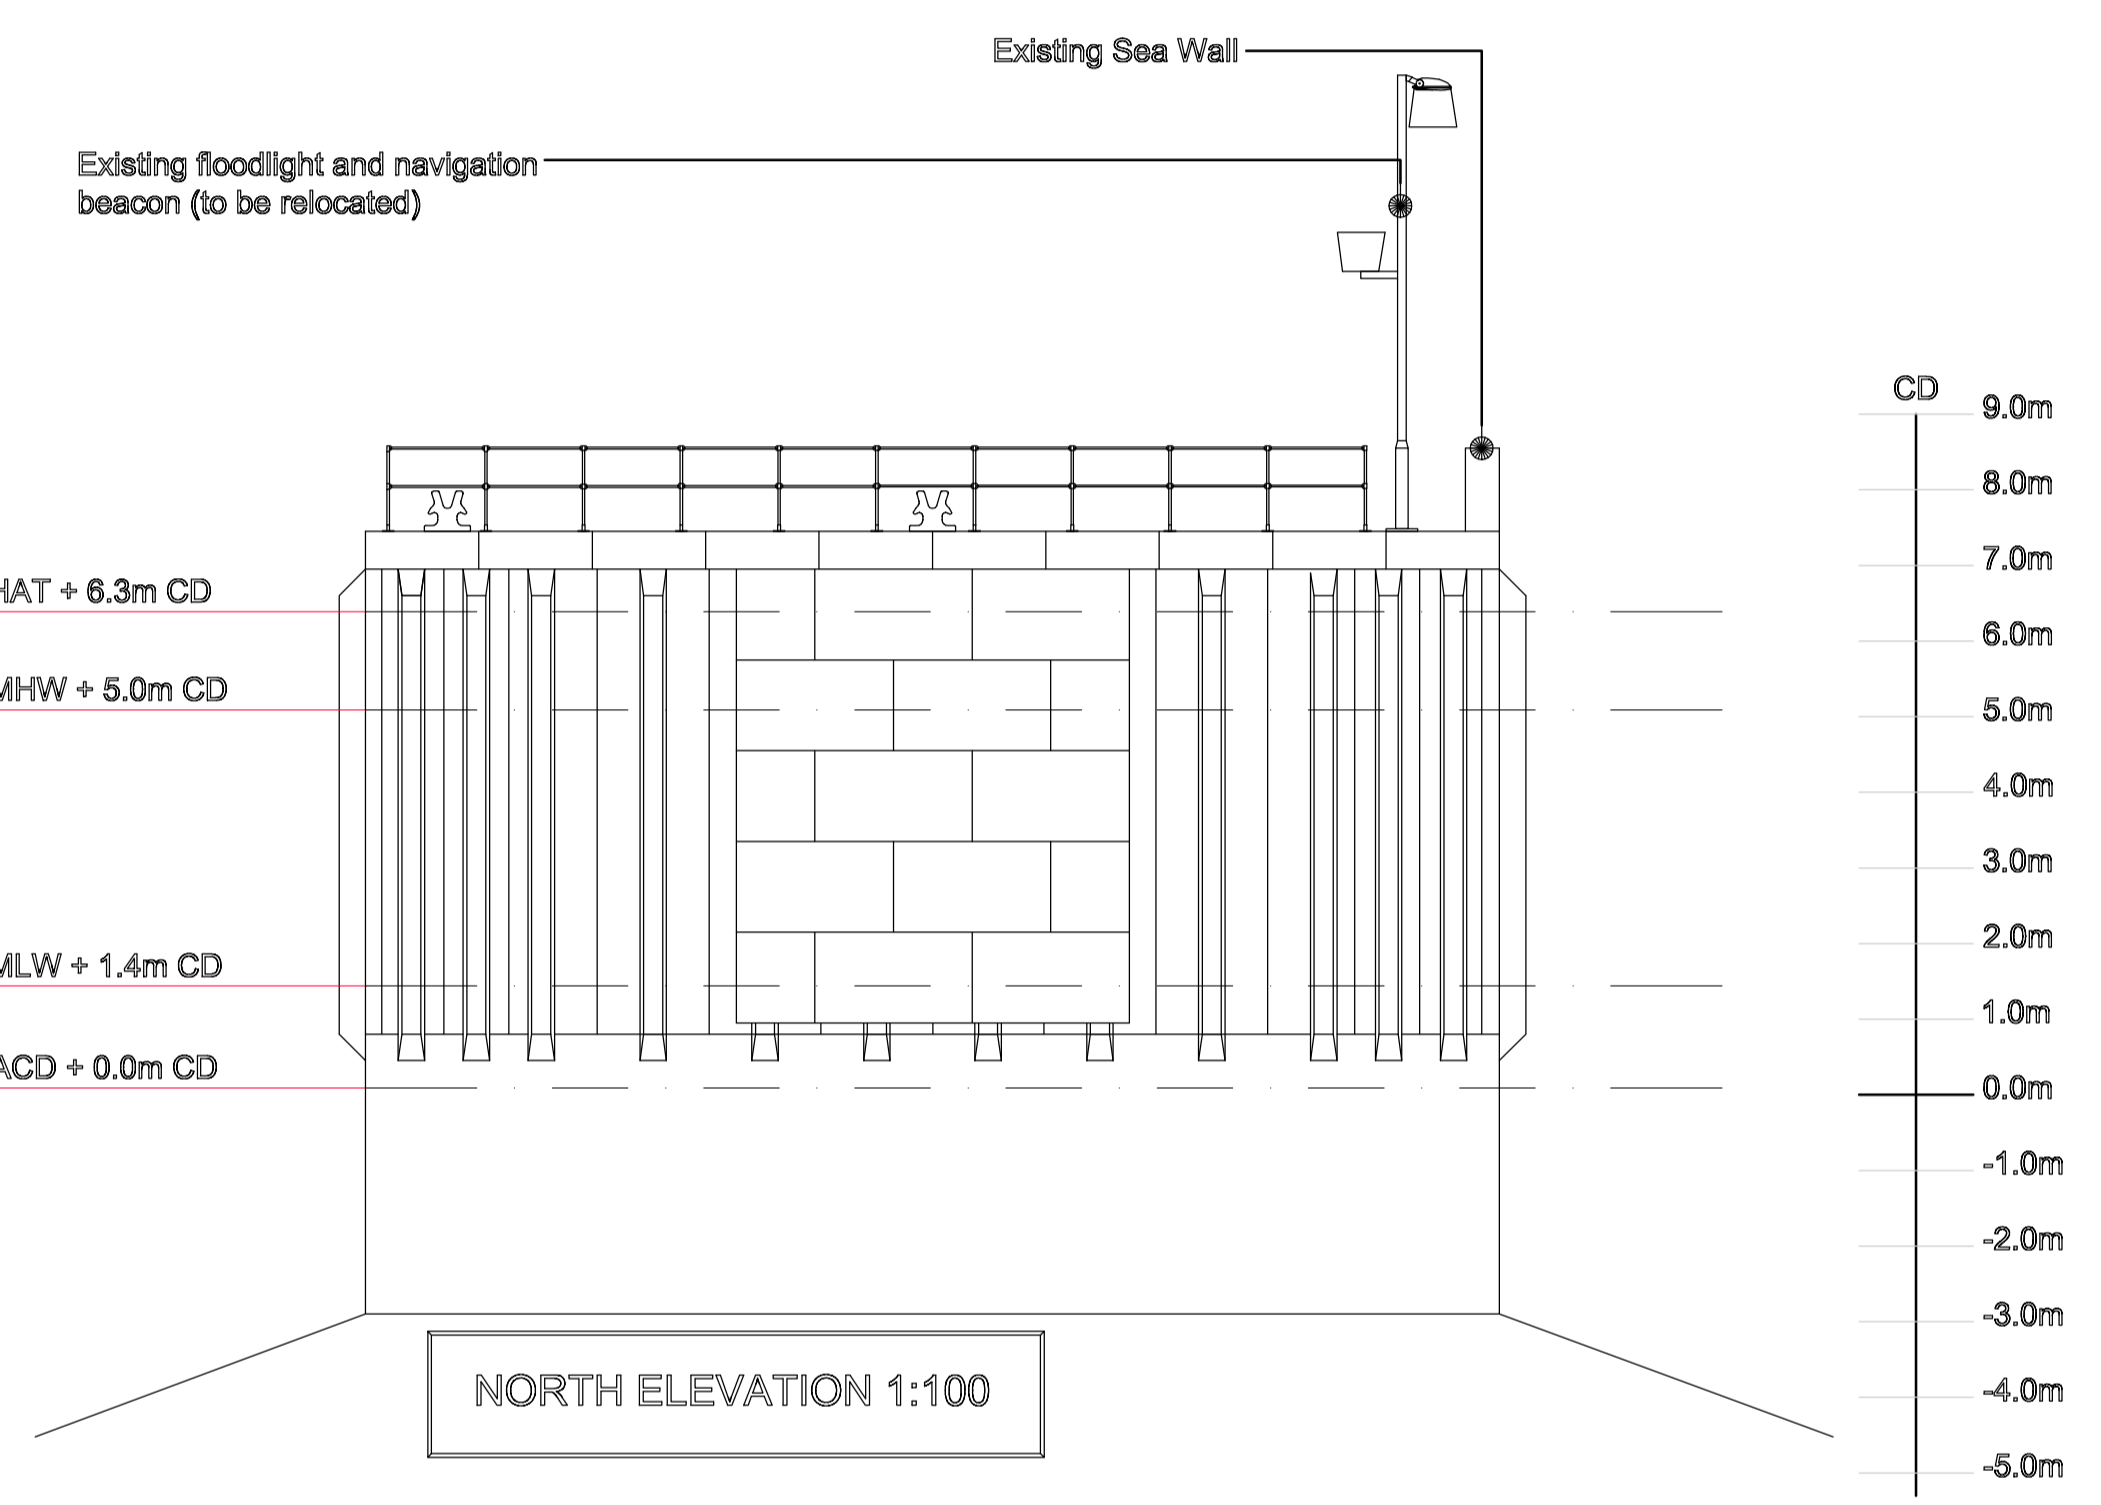

NORTH ELEVATION 1:100

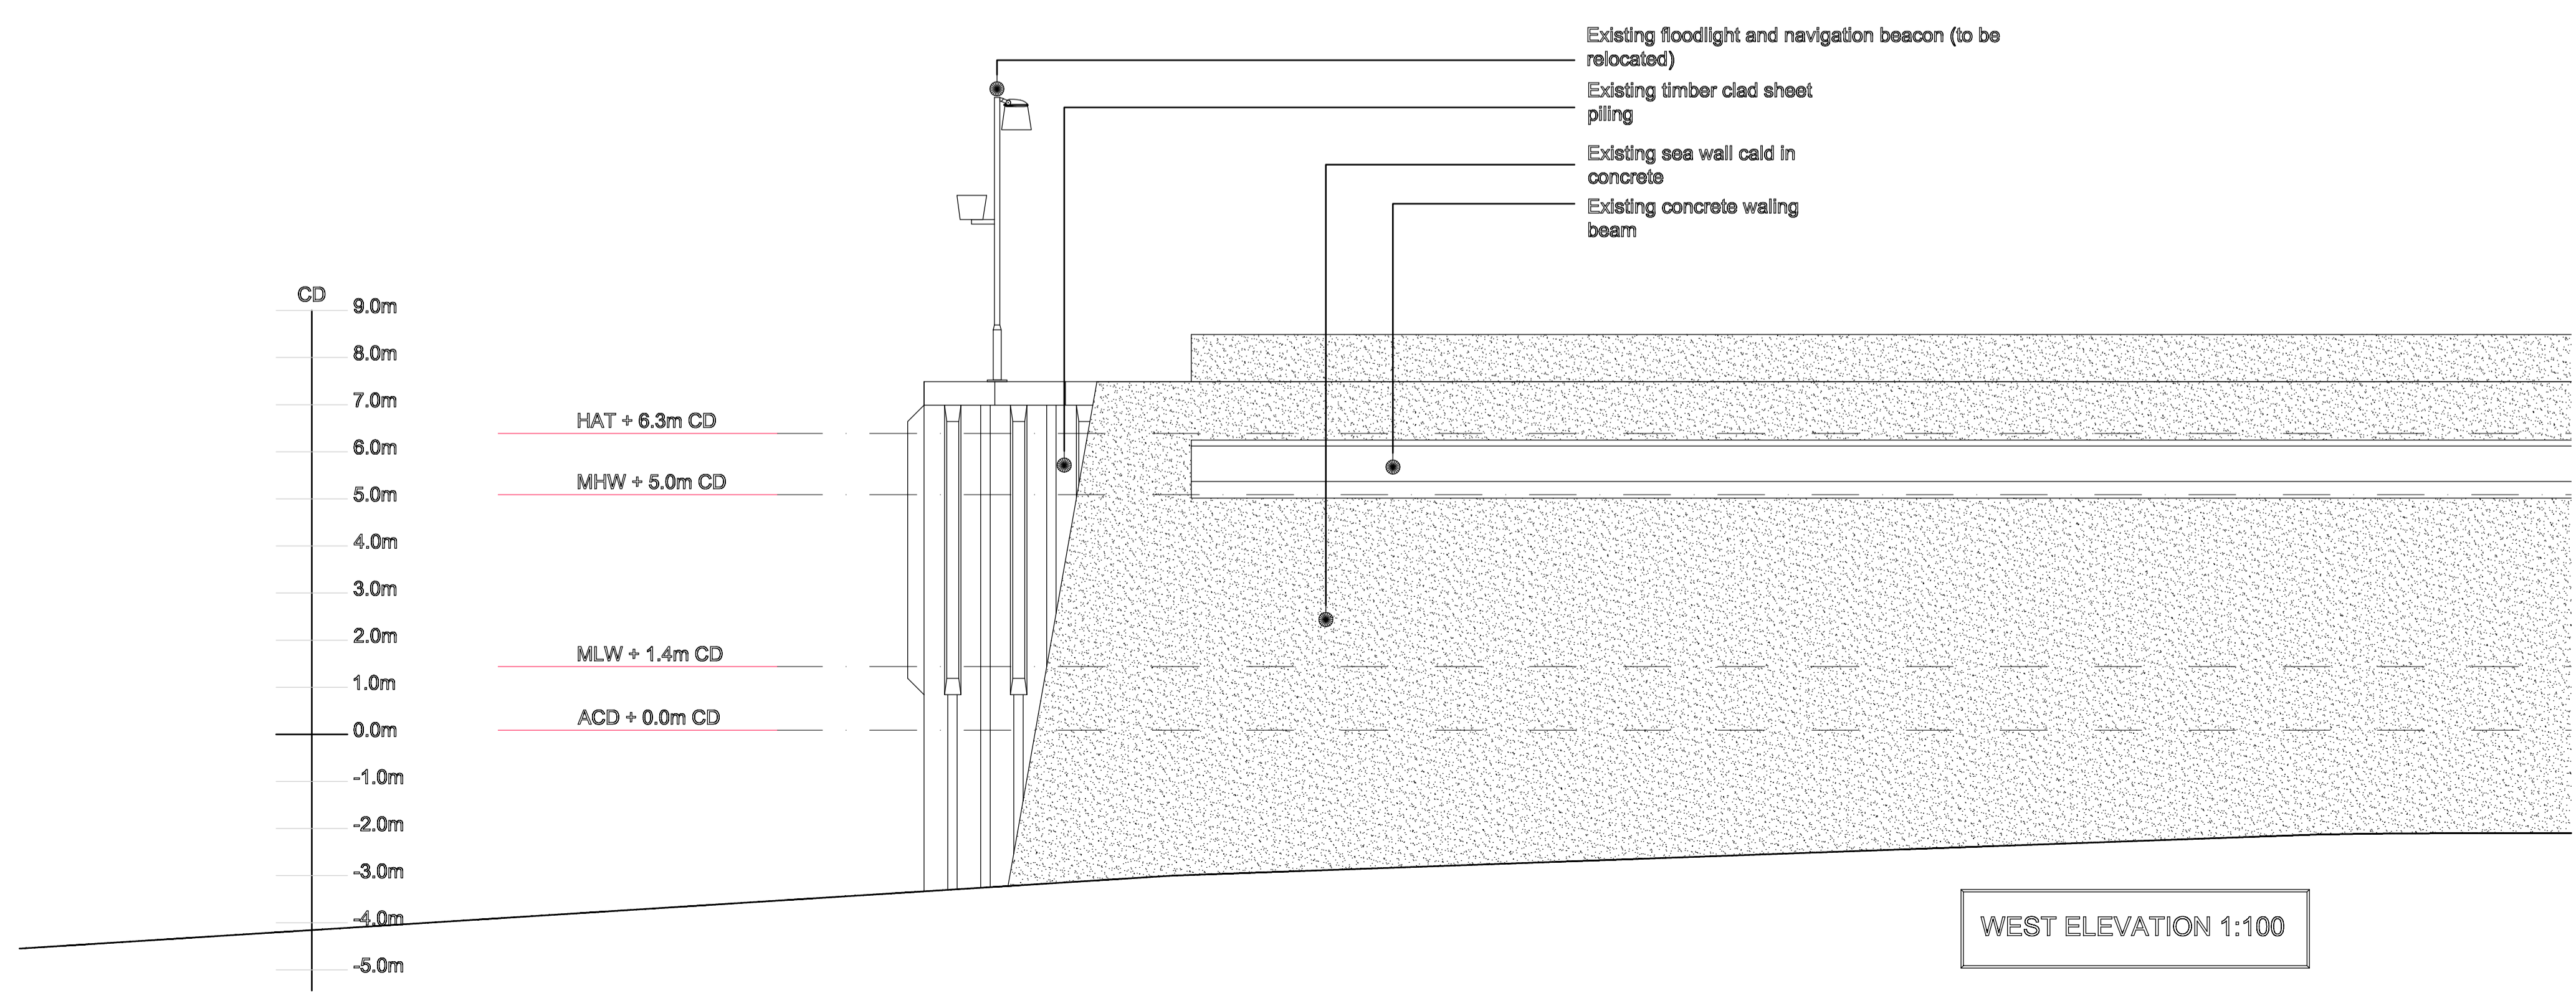

WEST ELEVATION 1:100

Rev.	Date	Details	Drawn	Checked

Issued for: **PLANNING**

Project/Client:	Project No:
St Mary's Quay	3711007
Isles of Scilly	Dwg No:
	L(21)11
	Rev:
	-
Drawing:	Scale:
Existing Elevations -	VAR. @A1
Outer Berth & Quay	Drawn By: CW
	Date: 04.08.12
	Checked By: CW
	Date: CW

**ARCHIAL**

The Park House, 13 Queen Terrace, Exeter, EX4 4HR  
T: +44 (0)1392 253 000 F: +44 (0)1392 498 100  
www.archialgroup.com

Contractors must work only to figured dimensions which are to be checked on site.  
© INGENIUM ARCHIAL LIMITED, An Ingenium International Company