
SOUTH ELEVATION 1:100 EAST ELEVATION 1:100

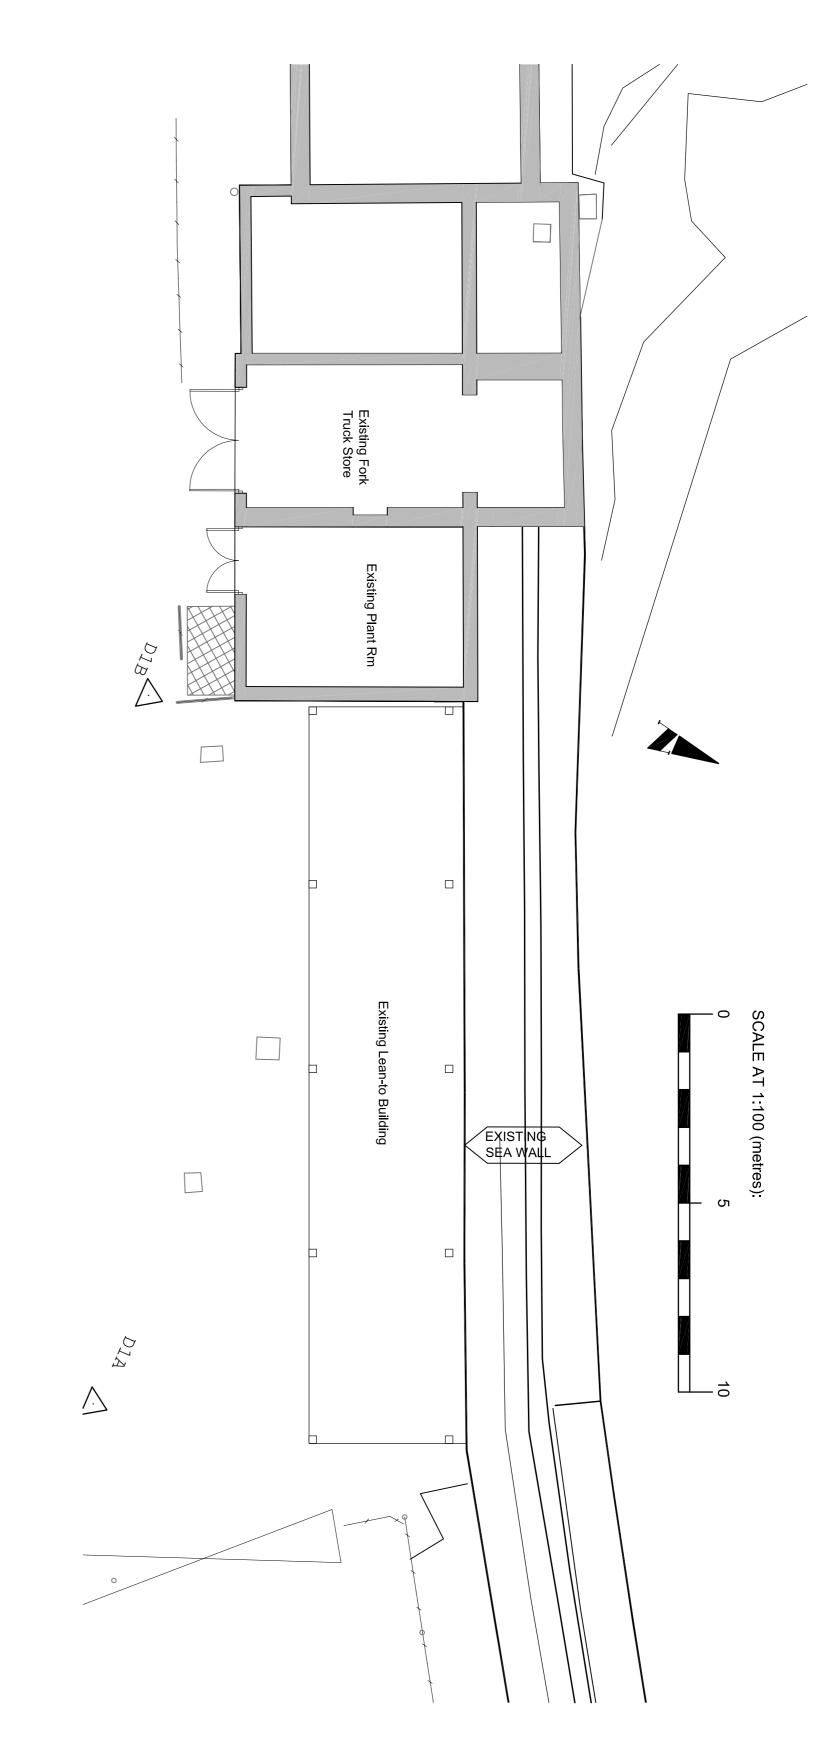

ARCHAL

The Park House, 13 Queen Terrace, Exeter, EX4 4HR T: +44 (0)1392 253 000 F: +44 (0)1392 498 100 www.archialgroup.com

tors must work only to figured dimensions which are to be checked on site.
© INGENIUM ARCHIAL LIMITED. An Ingenium International Company

Drawing:
Existing Layouts North Freight Building Project/Client:
St Mary's Quay
Isles of Scilly **PLANNING** Project No: 3711007

Dwg No: L(20)18

Rev: