


GROUND FLOOR PLAN

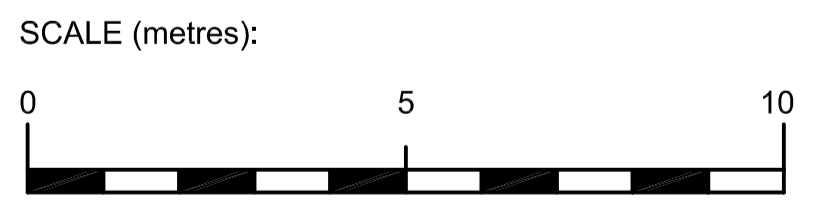

**KEY:**

- DEMOLISHED STRUCTURE
- NEW BUILD STRUCTURE
- APPLICATION WORKS
- NEW BUILD SEA WALL
- NEW GRANITE FLAGSTONE FOOTPATH

Rev.	Date	Details	Drawn	Checked
D	08.09.12	Parking layout amended to suit Lighting bollards shown	CW	CW
C	31.08.12	Existing escape stair demolished New pathways to new freight office added	CW	CW
B	31.08.12	Freight office relocated New stair altered to steel	CW	CW
A	02.08.12	External landscaping added	CW	CW

Issued for: **PLANNING**

Project/Client: St Mary's Quay Isles of Scilly	Project No: 3711007 Dwg No: L(20)01 Rev: D
Scale: 1:100 @A1	
Drawing: Proposed Ground Floor Plan - Harbourside Building	Drawn By: Date: Checked By: Date:
	EH 28.06.12 CW 06.07.12

**ARCHIAL**

The Park House, 13 Queen Terrace, Exeter, EX4 4HR  
T: +44 (0)1392 253 000 F: +44 (0)1392 498 100  
www.archialgroup.com

Contractors must work only to figured dimensions which are to be checked on site.  
© INGENIUM ARCHIAL LIMITED, An Ingenium International Company