




PLAN 1:100

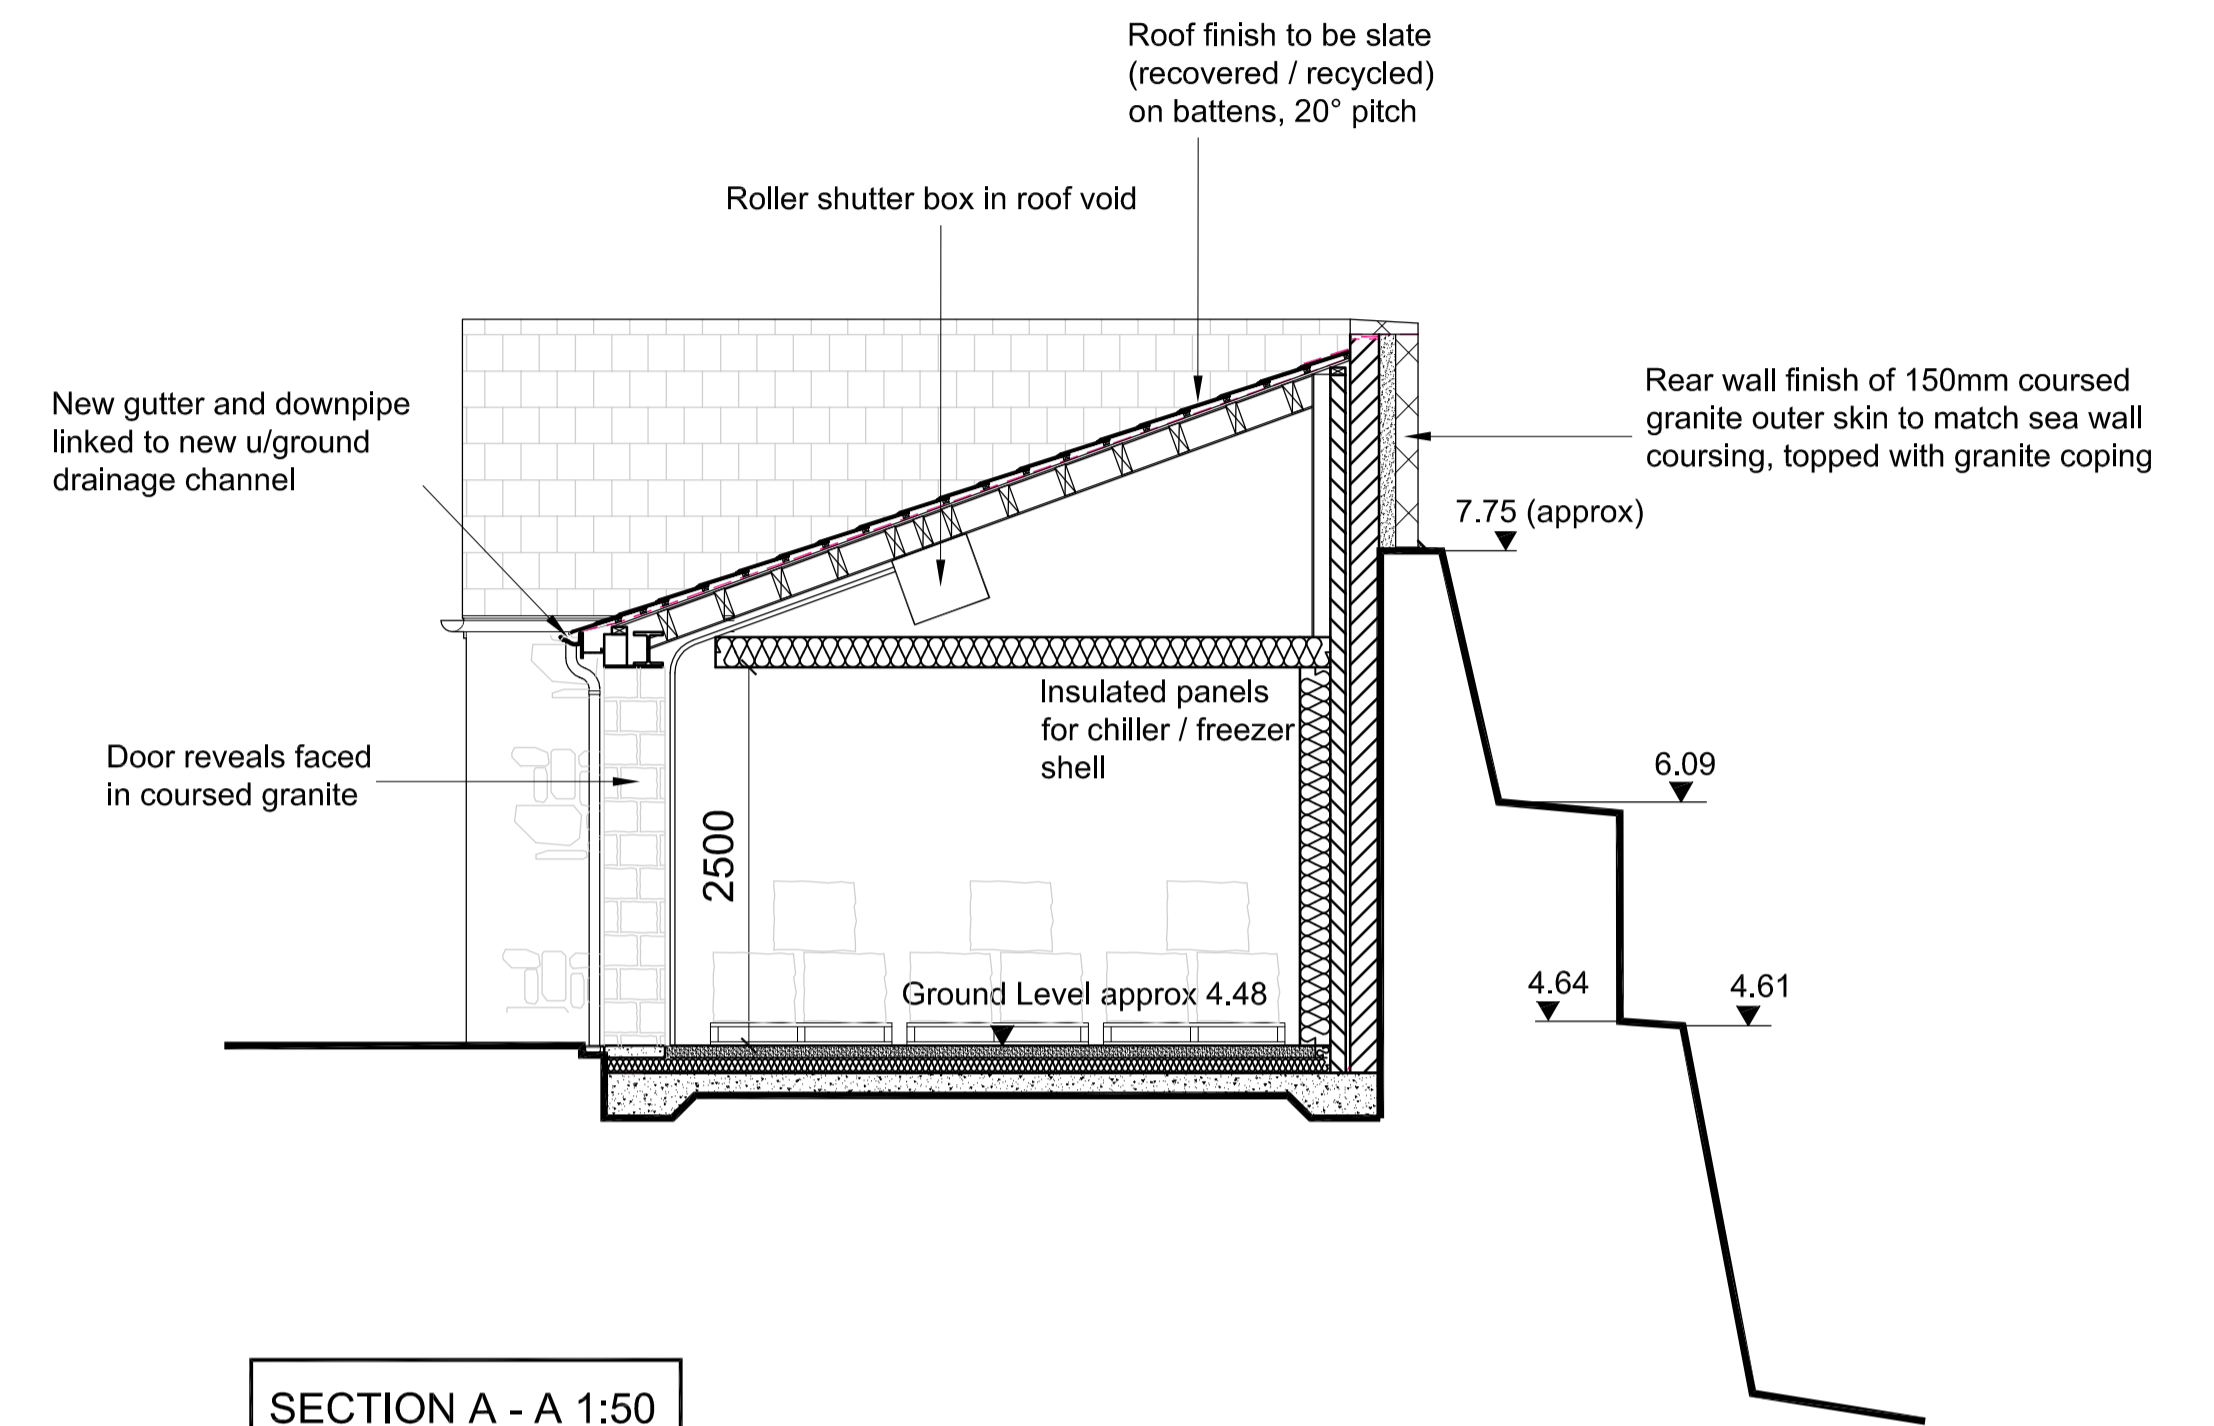


SECTION A - A 1:50

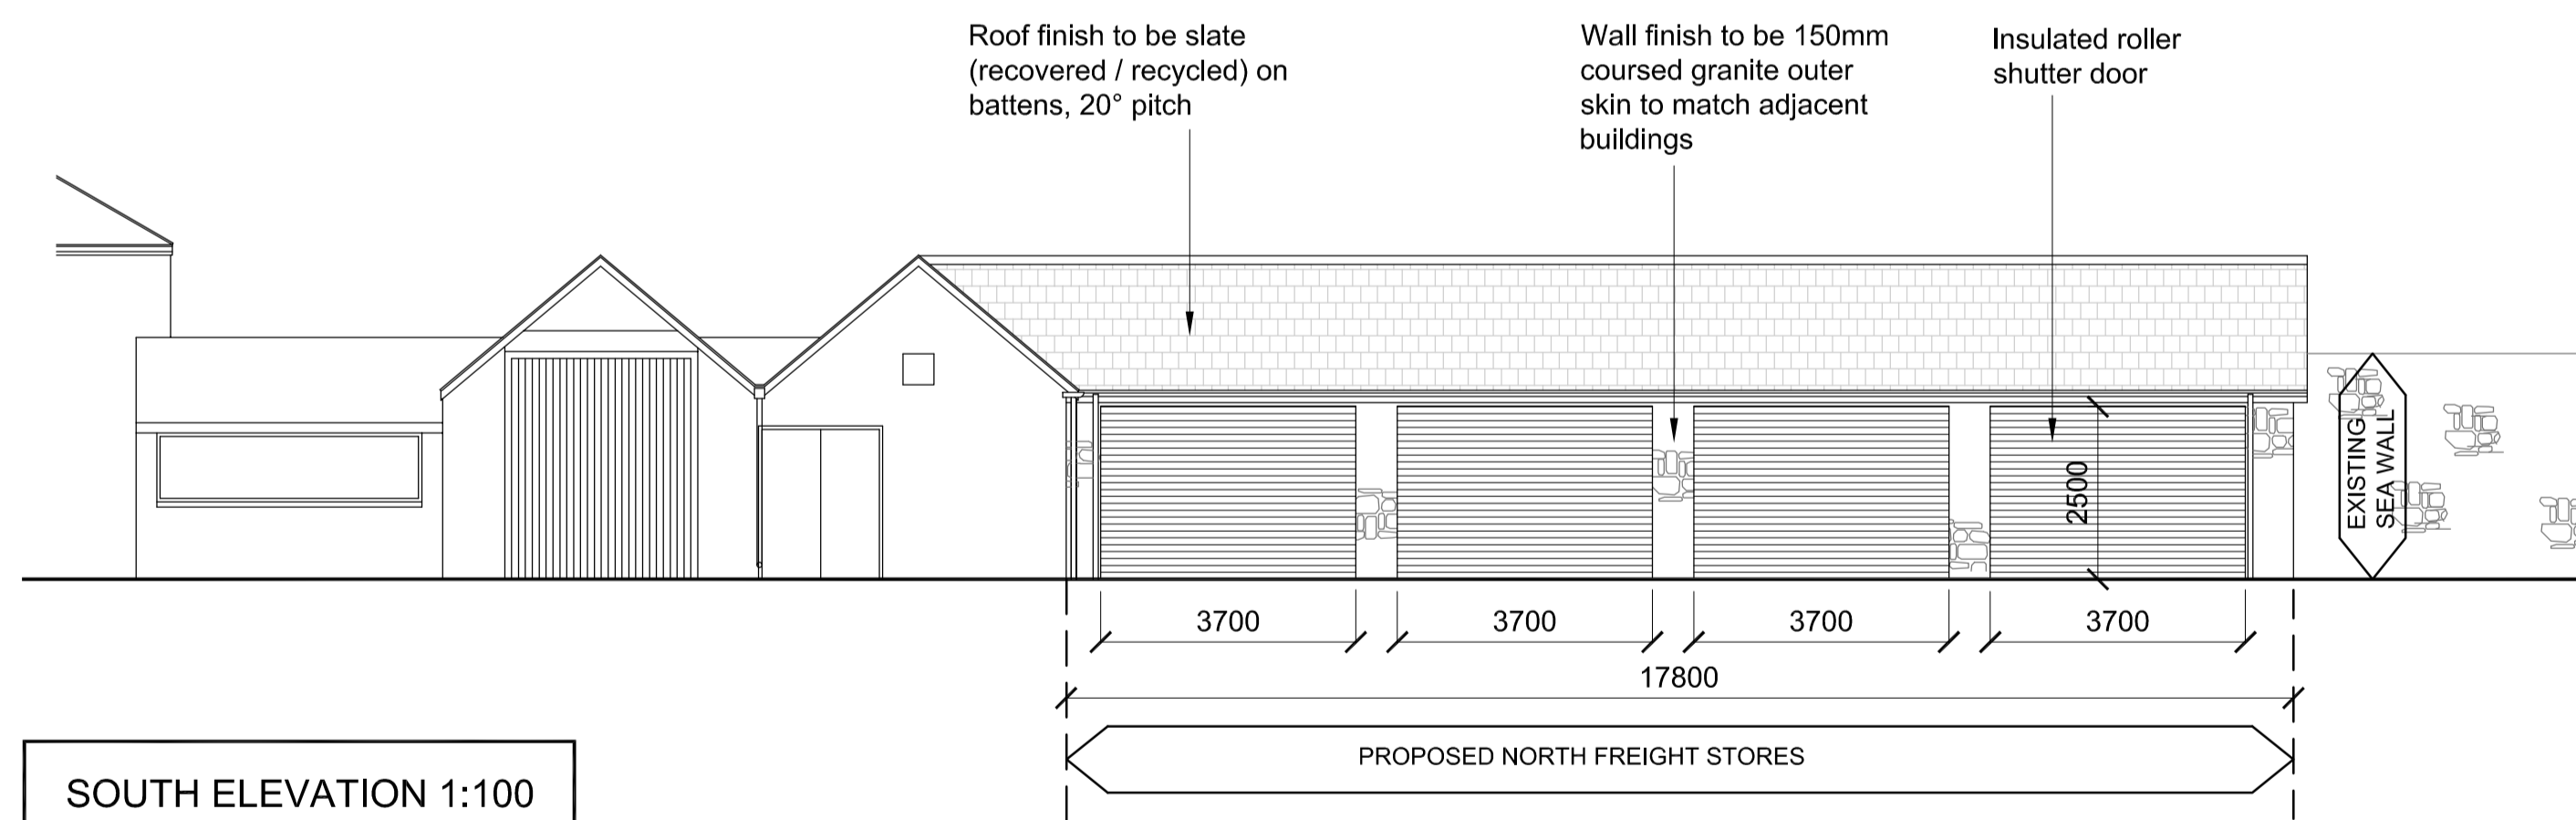

SOUTH ELEVATION 1:100

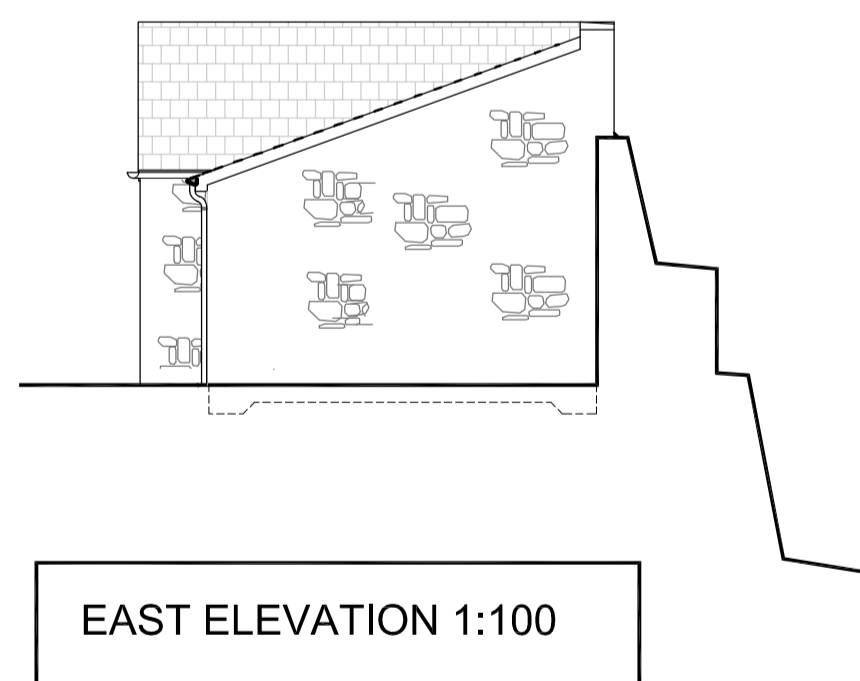

EAST ELEVATION 1:100

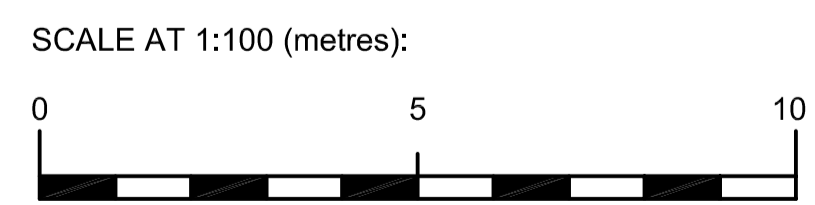

MATERIAL NOTES:

ROOF CONSTRUCTION:

- slate (recovered / recycled) on battens, 20° pitch (Sandtoft Britslate or EA)
- underlay (MochaFlex or EA)
- 15mm WBP ply sheeting
- roof structure to S.E. details
- slates to match existing adjacent buildings

RAINWATER GOODS:

- Alumasc or equivalent powder-coated aluminium gutters, Heritage Victorian Ogee profile 132mm wide x 73mm deep
- 100 x 75mm rectangular downpipes with socket adaptors into below-ground drainage.
- Colour to be "Dulux Heritage French Grey".

EXTERNAL FRONT & SIDE WALL CONSTRUCTION:

- 150mm coursed granite outer skin to match adjacent buildings
- 30mm cavity
- vapour barrier against stonework
- door reveals faced in coursed granite

EXTERNAL REAR WALL CONSTRUCTION:

- granite coping
- 150mm coursed granite outer skin to match sea wall coursing, dowelled into sea wall (to SE details)
- 100mm cavity filled with lean mix concrete
- 190mm middle layer of dense concrete block tied into sea wall
- tanking membrane adhered to middle layer
- 30mm cavity filled with lean mix concrete
- 100mm inner block wall

EXTERNAL ROLLER SHUTTERS TO FREIGHT STORES:

- Galvanized steel-slatted shutters by IRSP or equivalent
- Matching steel frame
- Simple electric lifting mechanism
- Doors & frames designed to withstand high wind-pressure loads.
- All shutters to be insulated.

Rev.	Date	Details	Drawn	Checked
B	06.09.12	Slate type revised	CW	CW
A	02.08.12	Revised to Duchy comments	CW	CW

PLANNING

Project/Client:	Project No:
St Mary's Quay	3711007
Isles of Scilly	Dwg No:
	L(20)04
Drawn:	Scale:
Proposed Layouts -	VAR. @A1
North Freight Building	Drawn By: Date:
	EH 28.06.12
	Checked By: Date:
	CW 04.07.12

ARCHIAL

The Park House, 13 Queen Terrace, Exeter, EX4 4HR
T: +44 (0)1392 253 000 F: +44 (0)1392 498 100
www.archialgroup.com

Contractors must work only to figured dimensions which are to be checked on site.
© INGENIUM ARCHIAL LIMITED, An Ingenium International Company