

SEE AECOM DRAWING
60238647/S-0008




PROPOSED QUAY WIDENING

SEE AECOM DRAWING
60238647/S-0001

PROPOSED QUAY EXTENSION

23000

LONG EAST ELEVATION 1:400

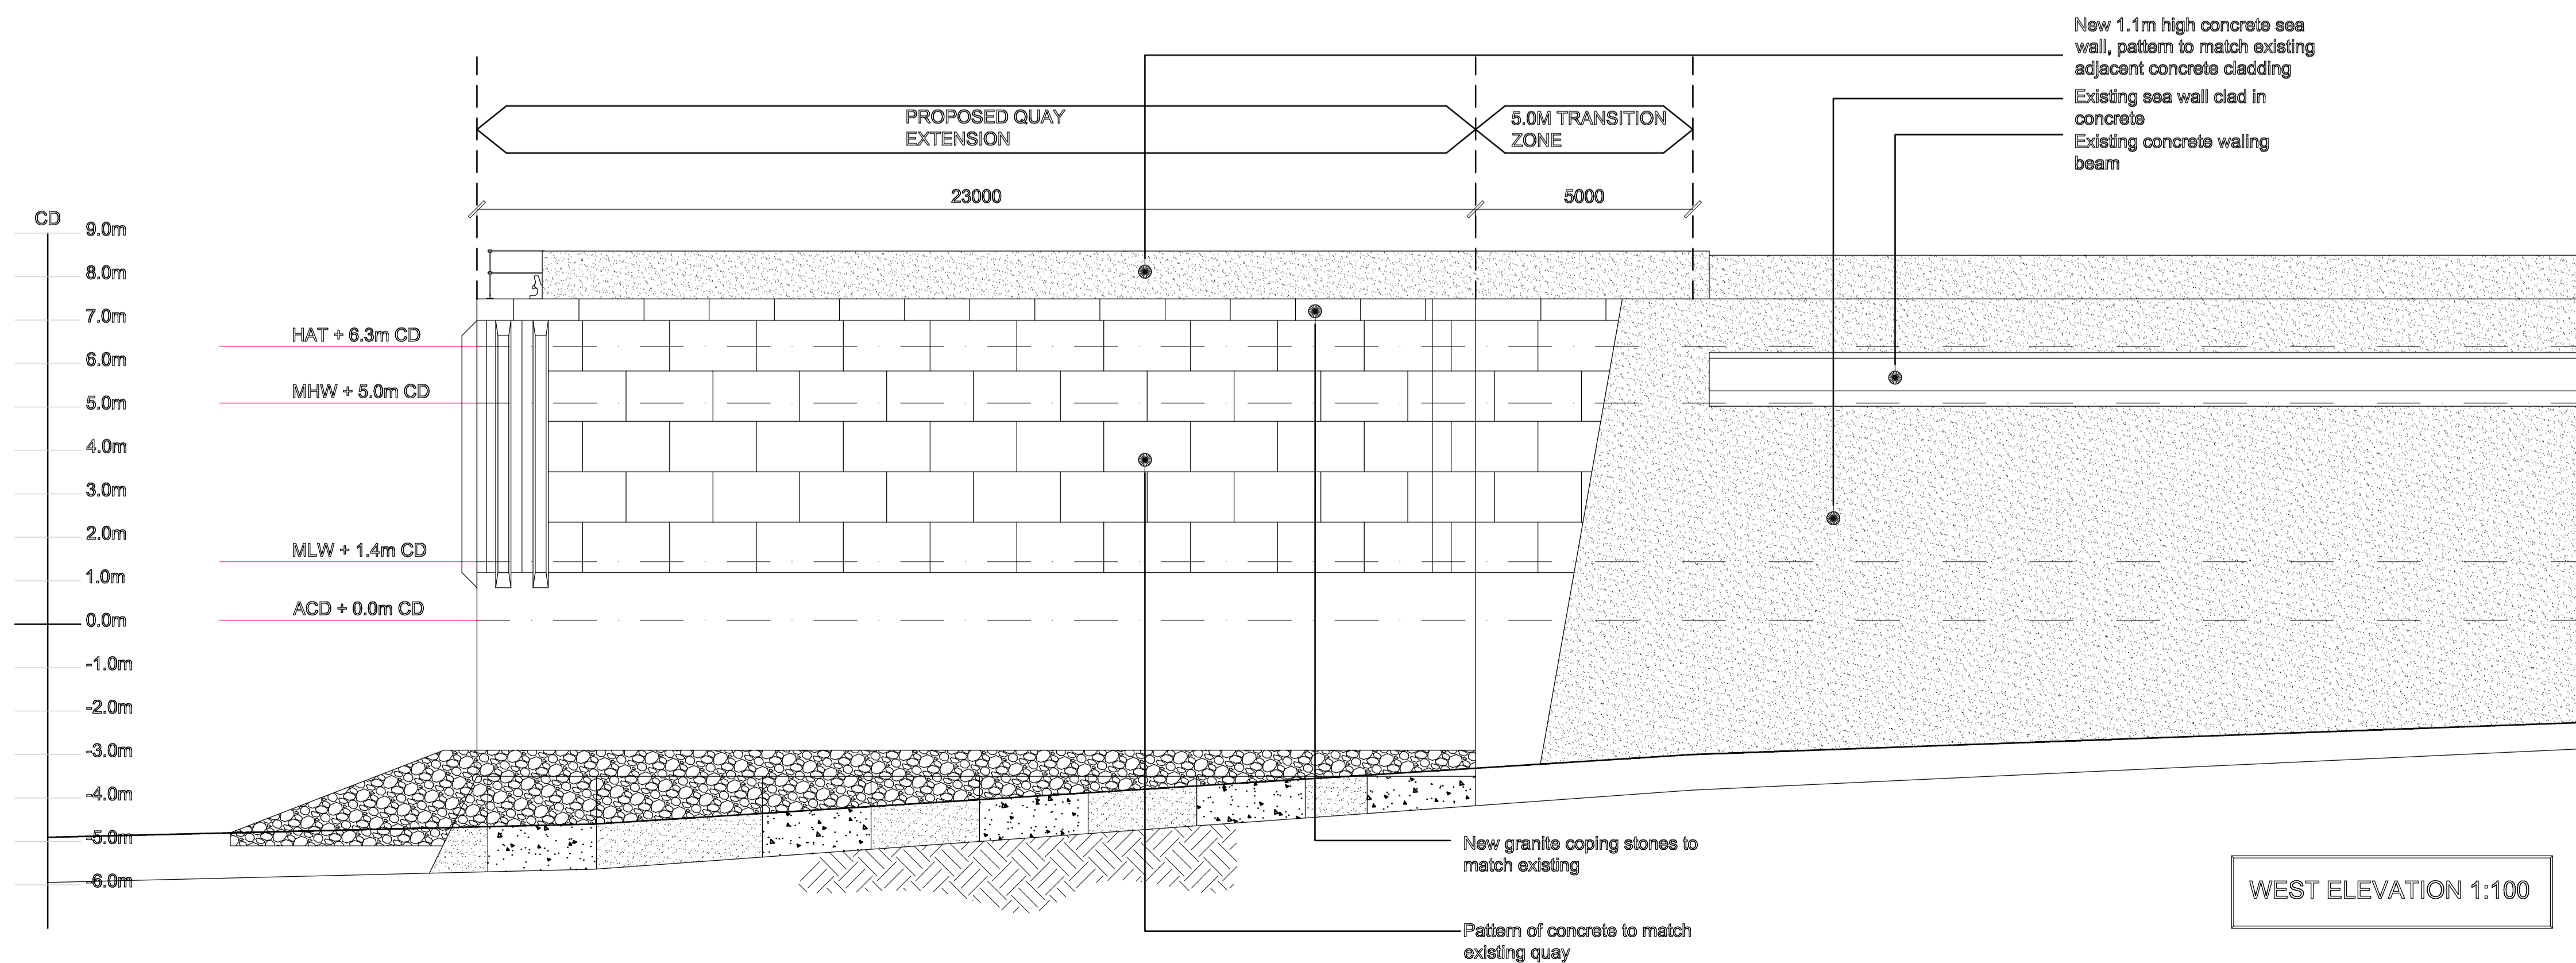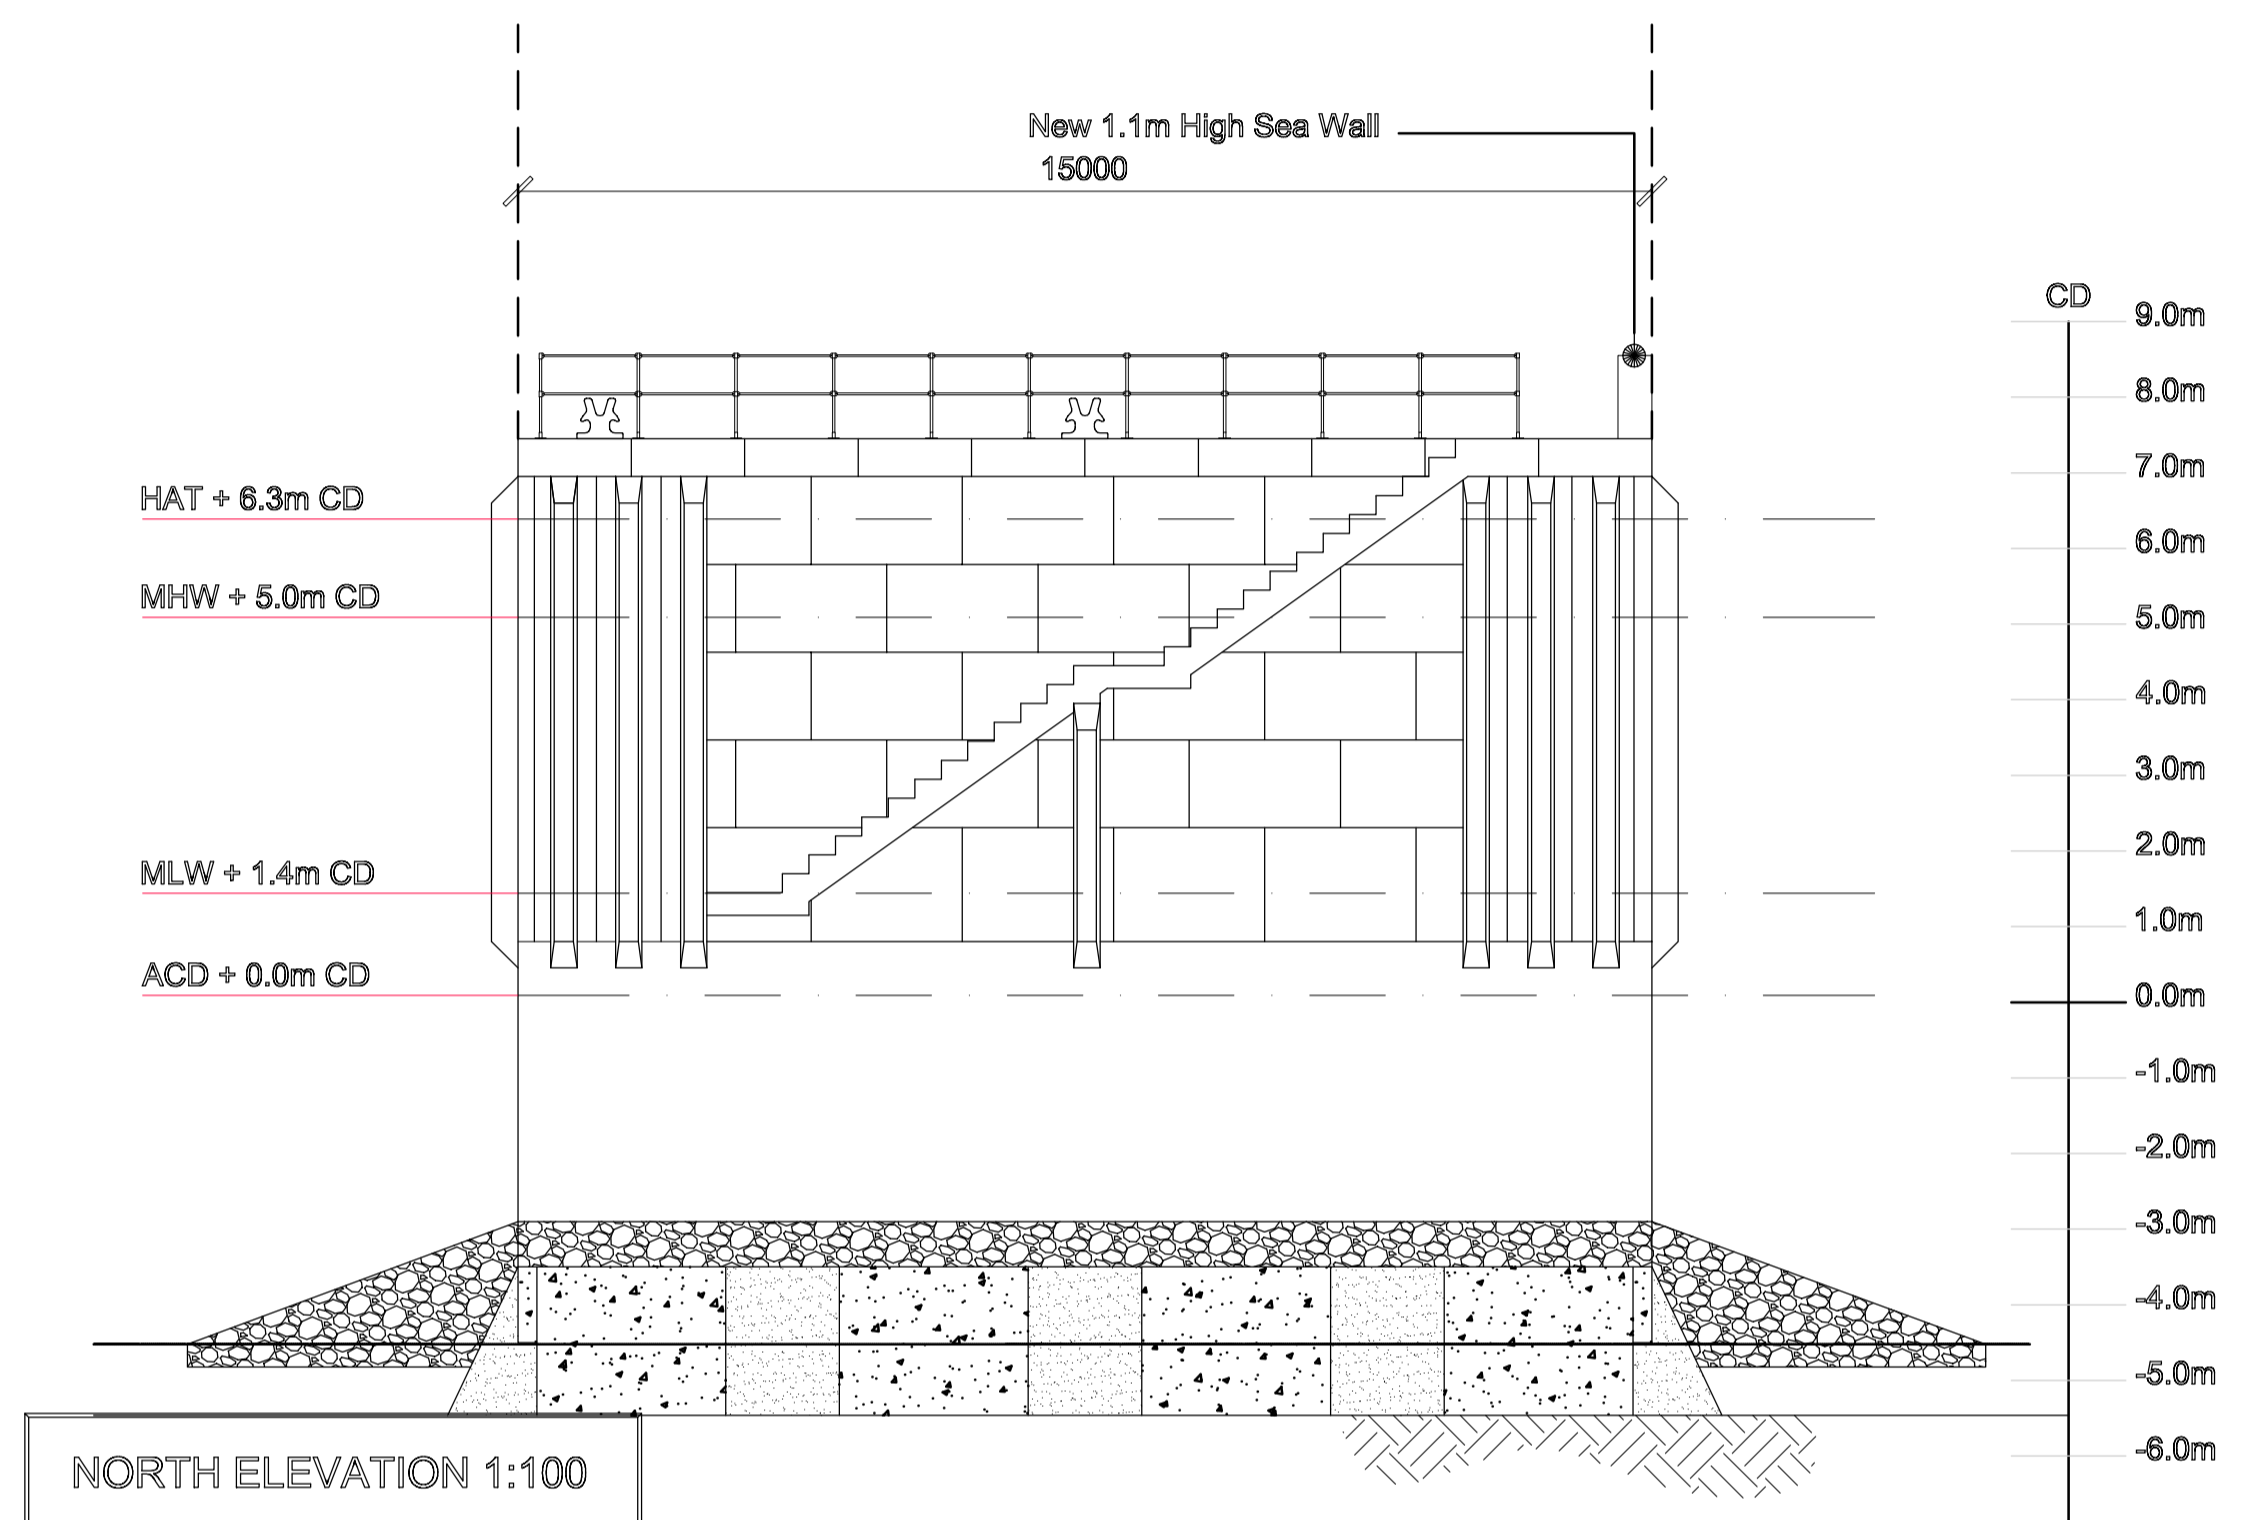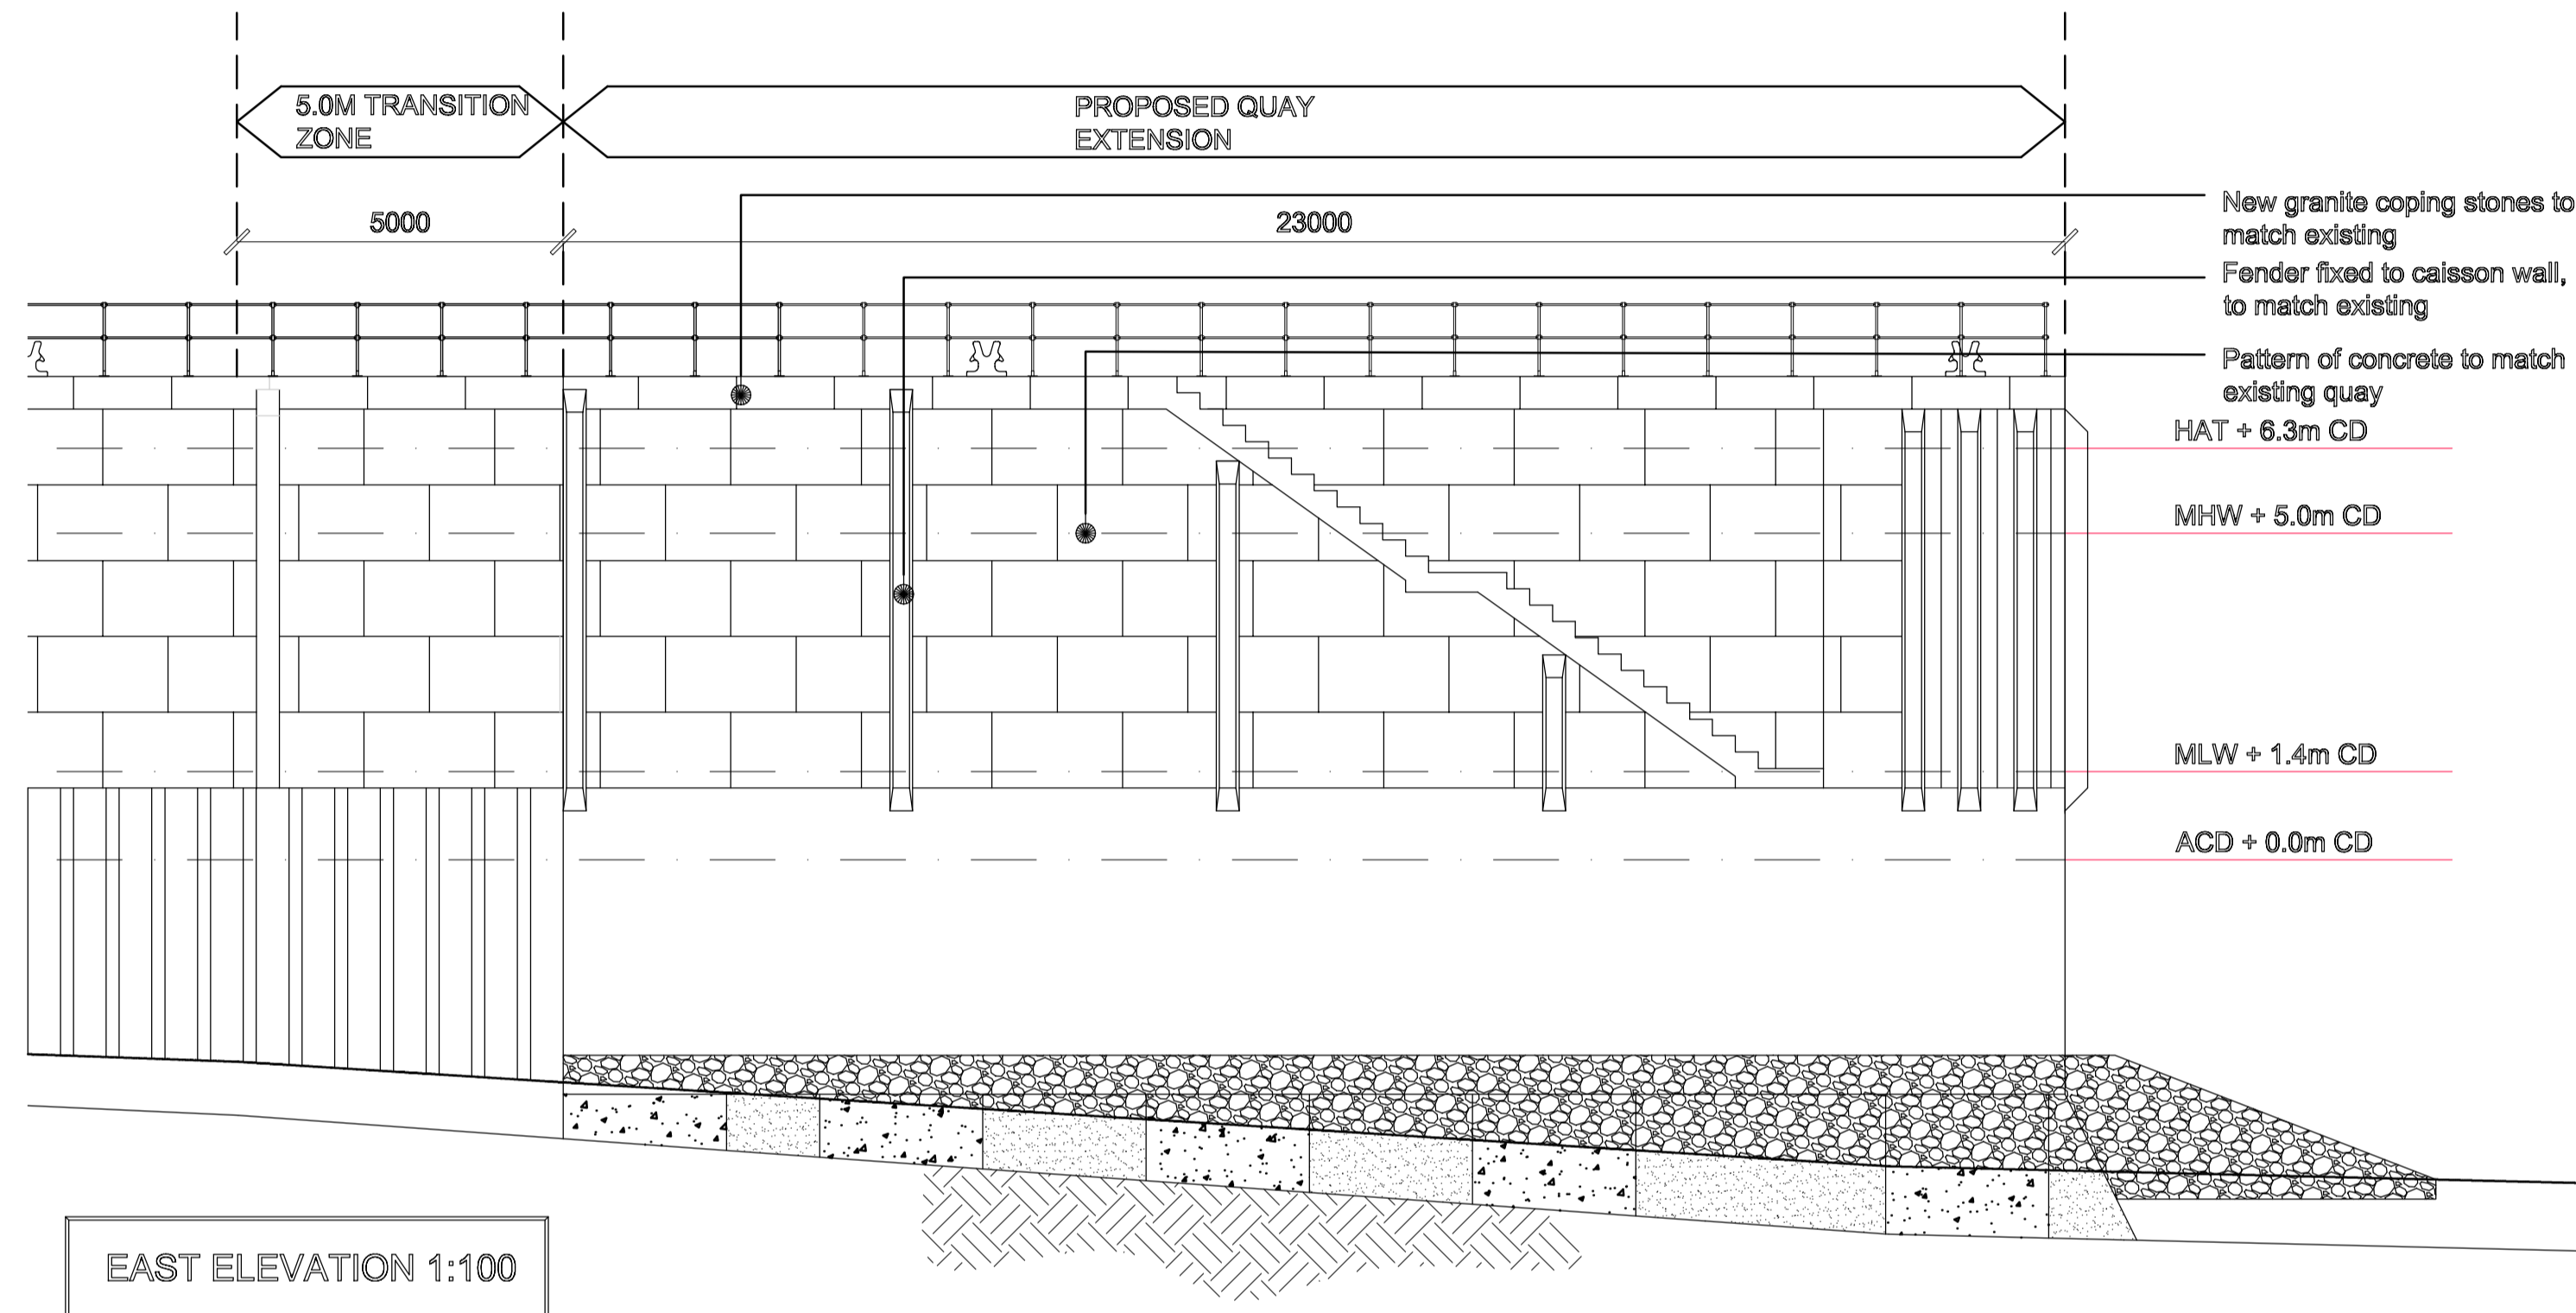

Rev.	Date	Details	Drawn	Checked
Issued for: PLANNING				
Project/Client:		Project No:		
St Mary's Quay		3711007		
Isles of Scilly		Dwg No:		
		L(21)02		
Rev:		-		
Scale:		@A1		
Drawing:		VAR.		
Proposed Quay Extension		Date:		
Elevations		04.08.12		
Checked By:		Date:		
CW		CW		

ARCHIAL

The Park House, 13 Queen Terrace, Exeter, EX4 4HR
T: +44 (0)1392 253 000 F: +44 (0)1392 498 100
www.archialgroup.com

Contractors must work only to figured dimensions which are to be checked on site.
© INGENIUM ARCHIAL LIMITED, An Ingenium International Company