
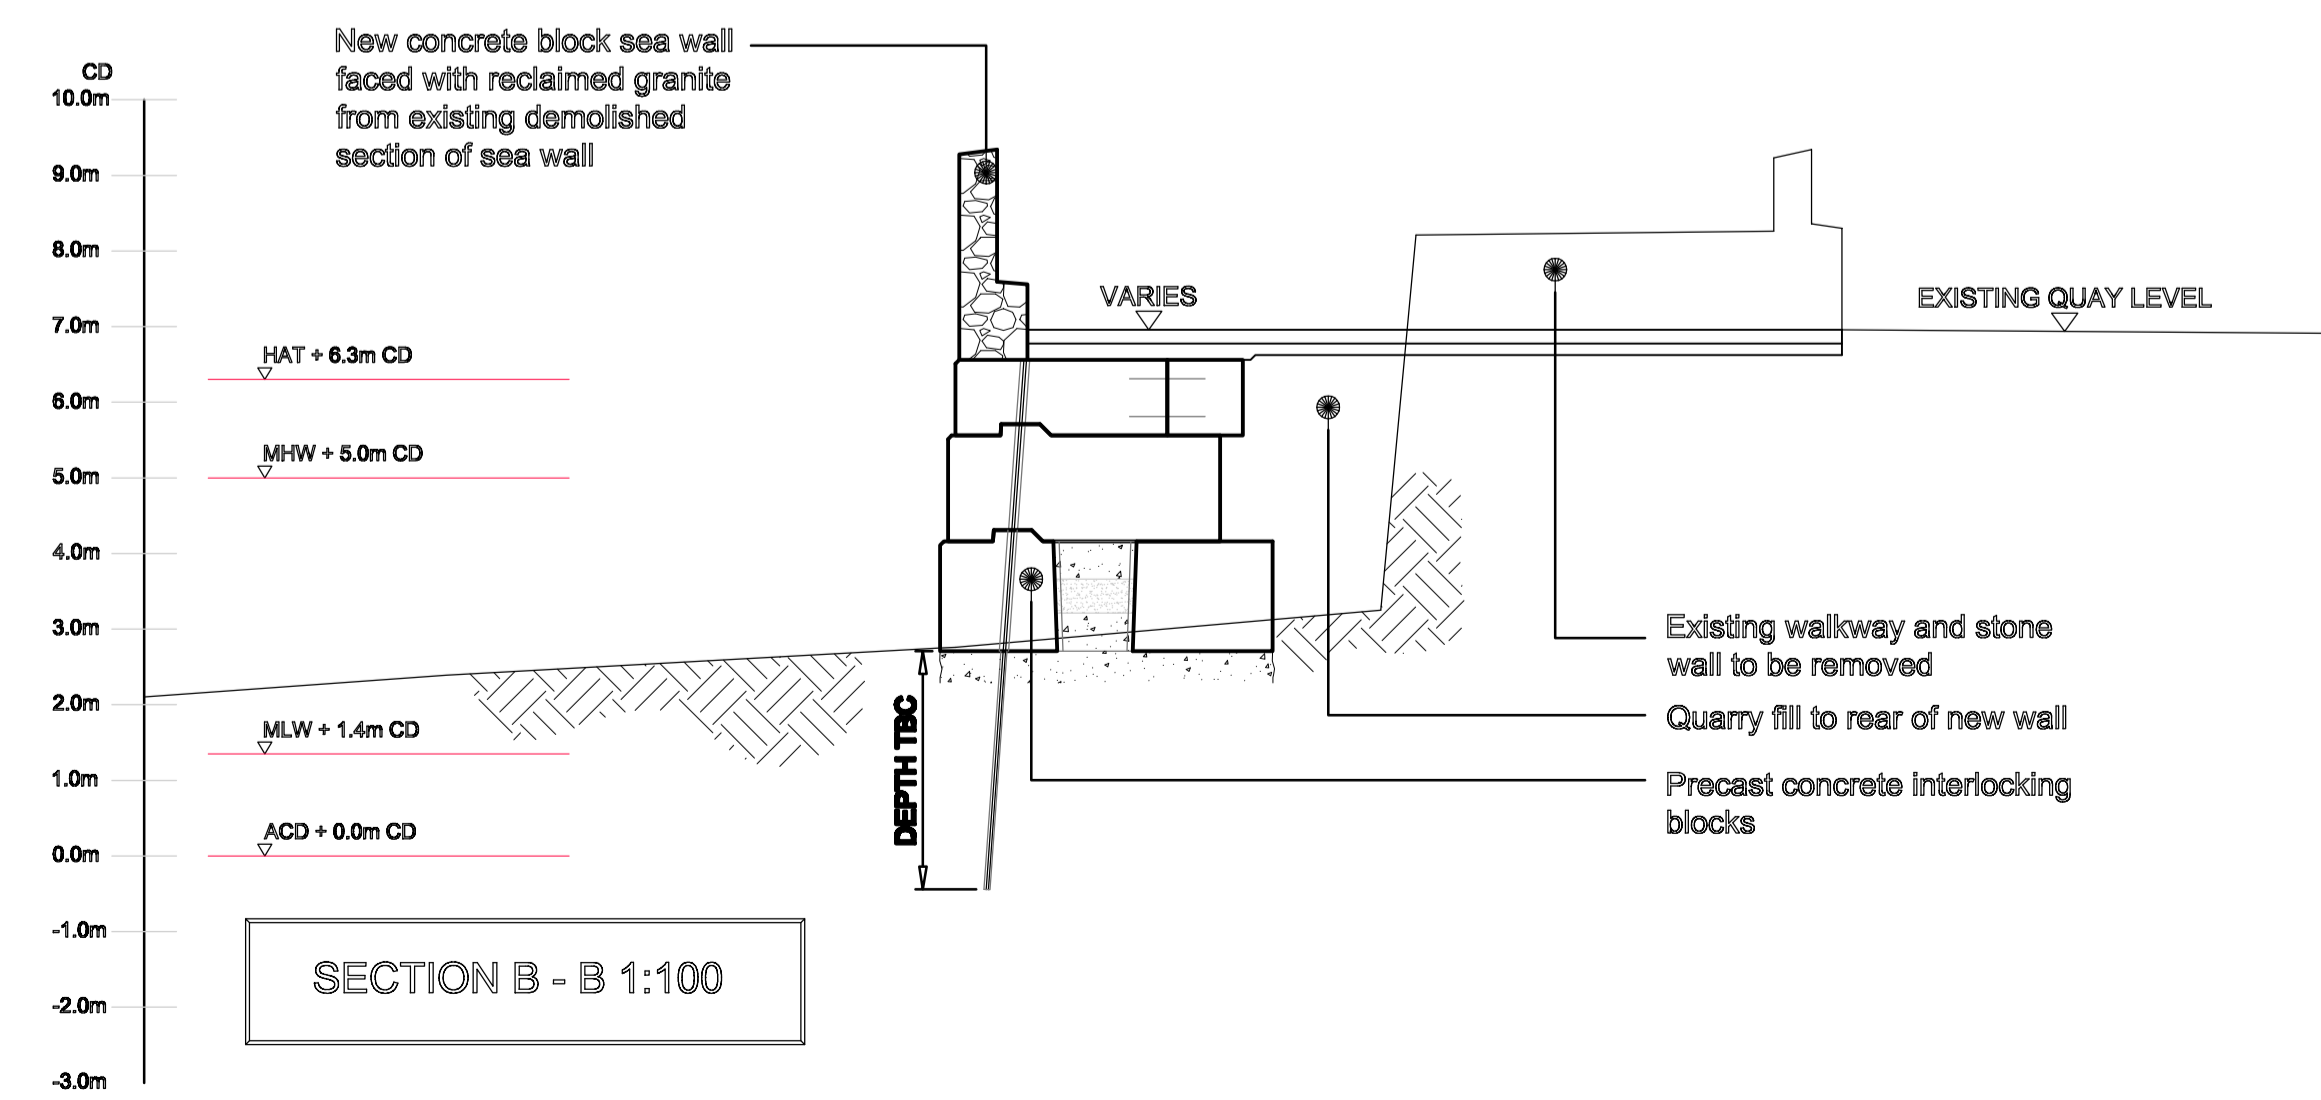
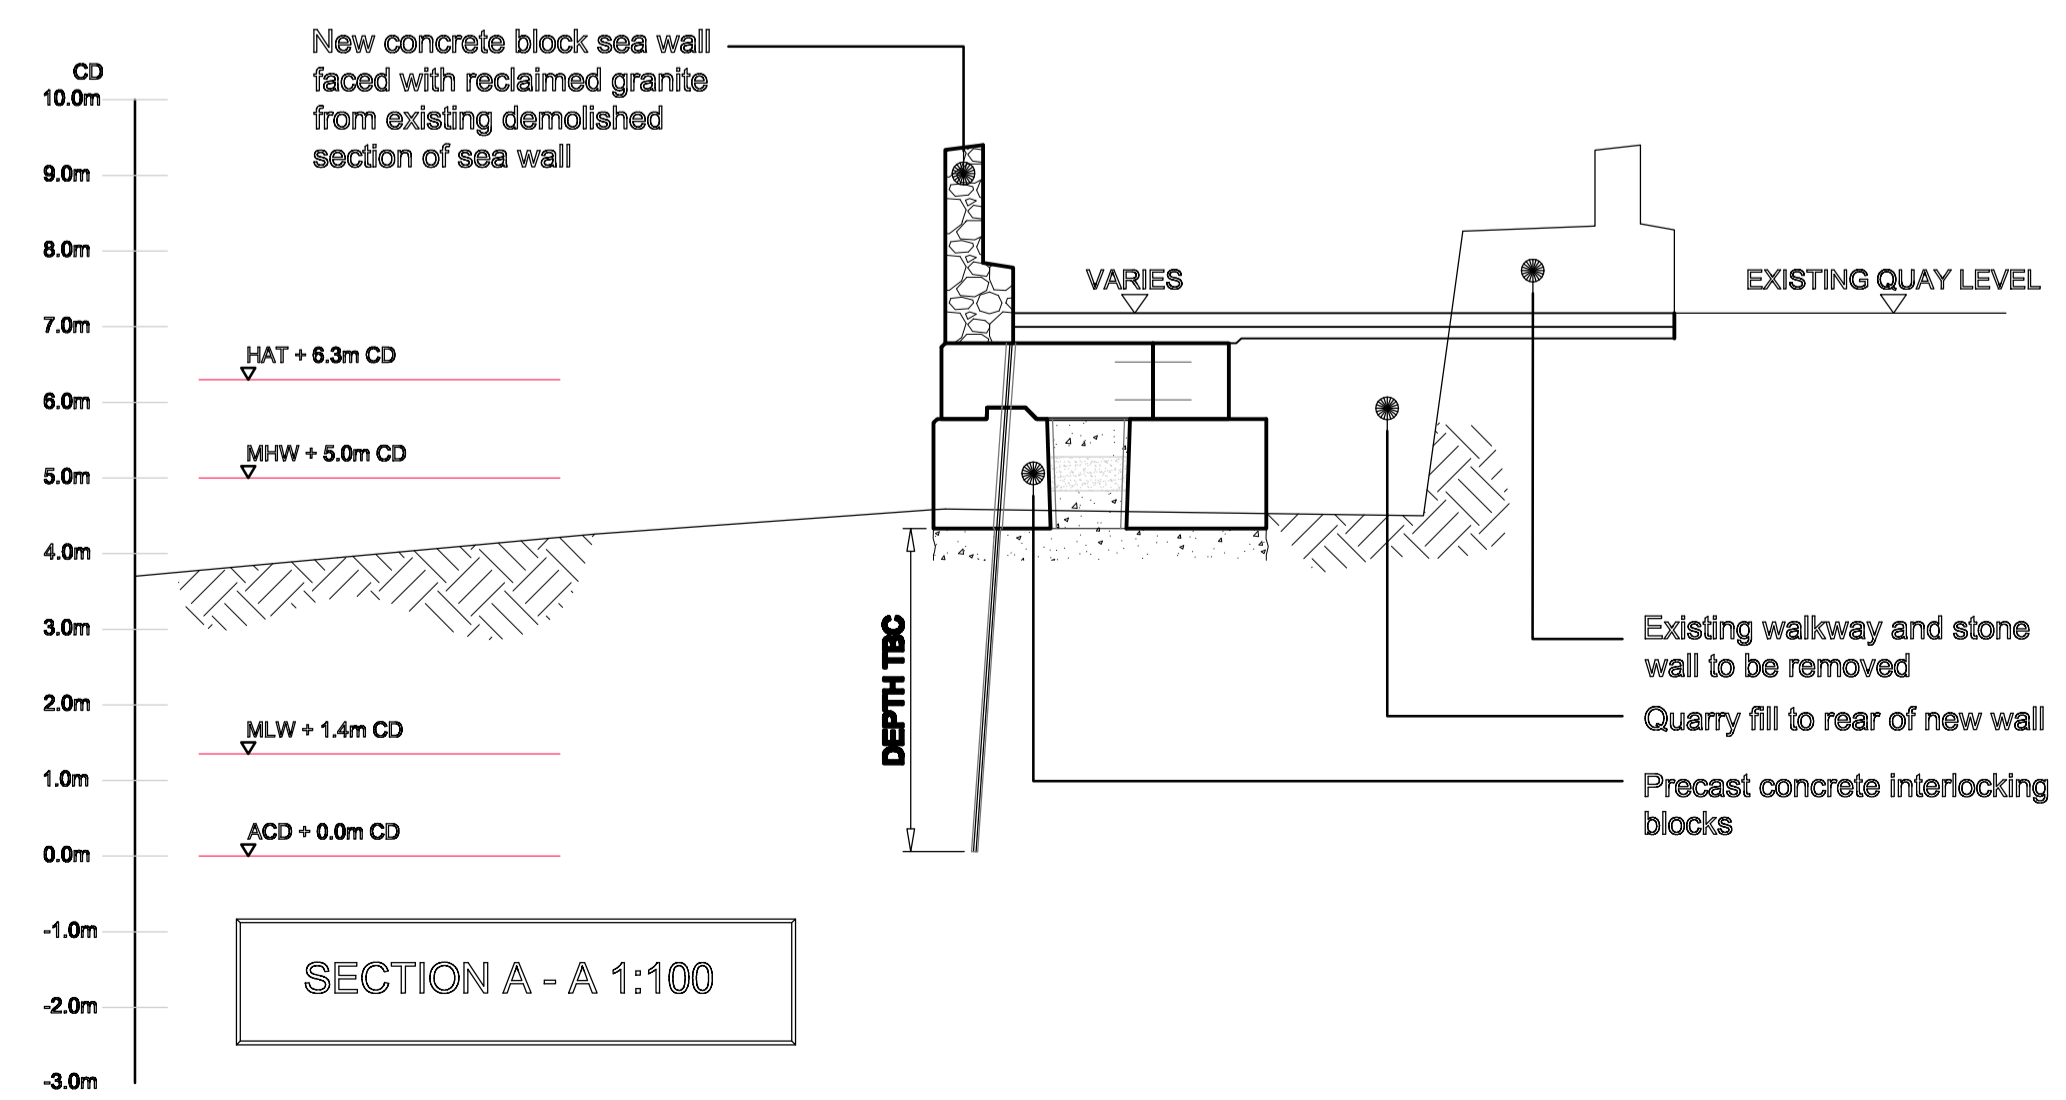


LONG WEST ELEVATION 1:400

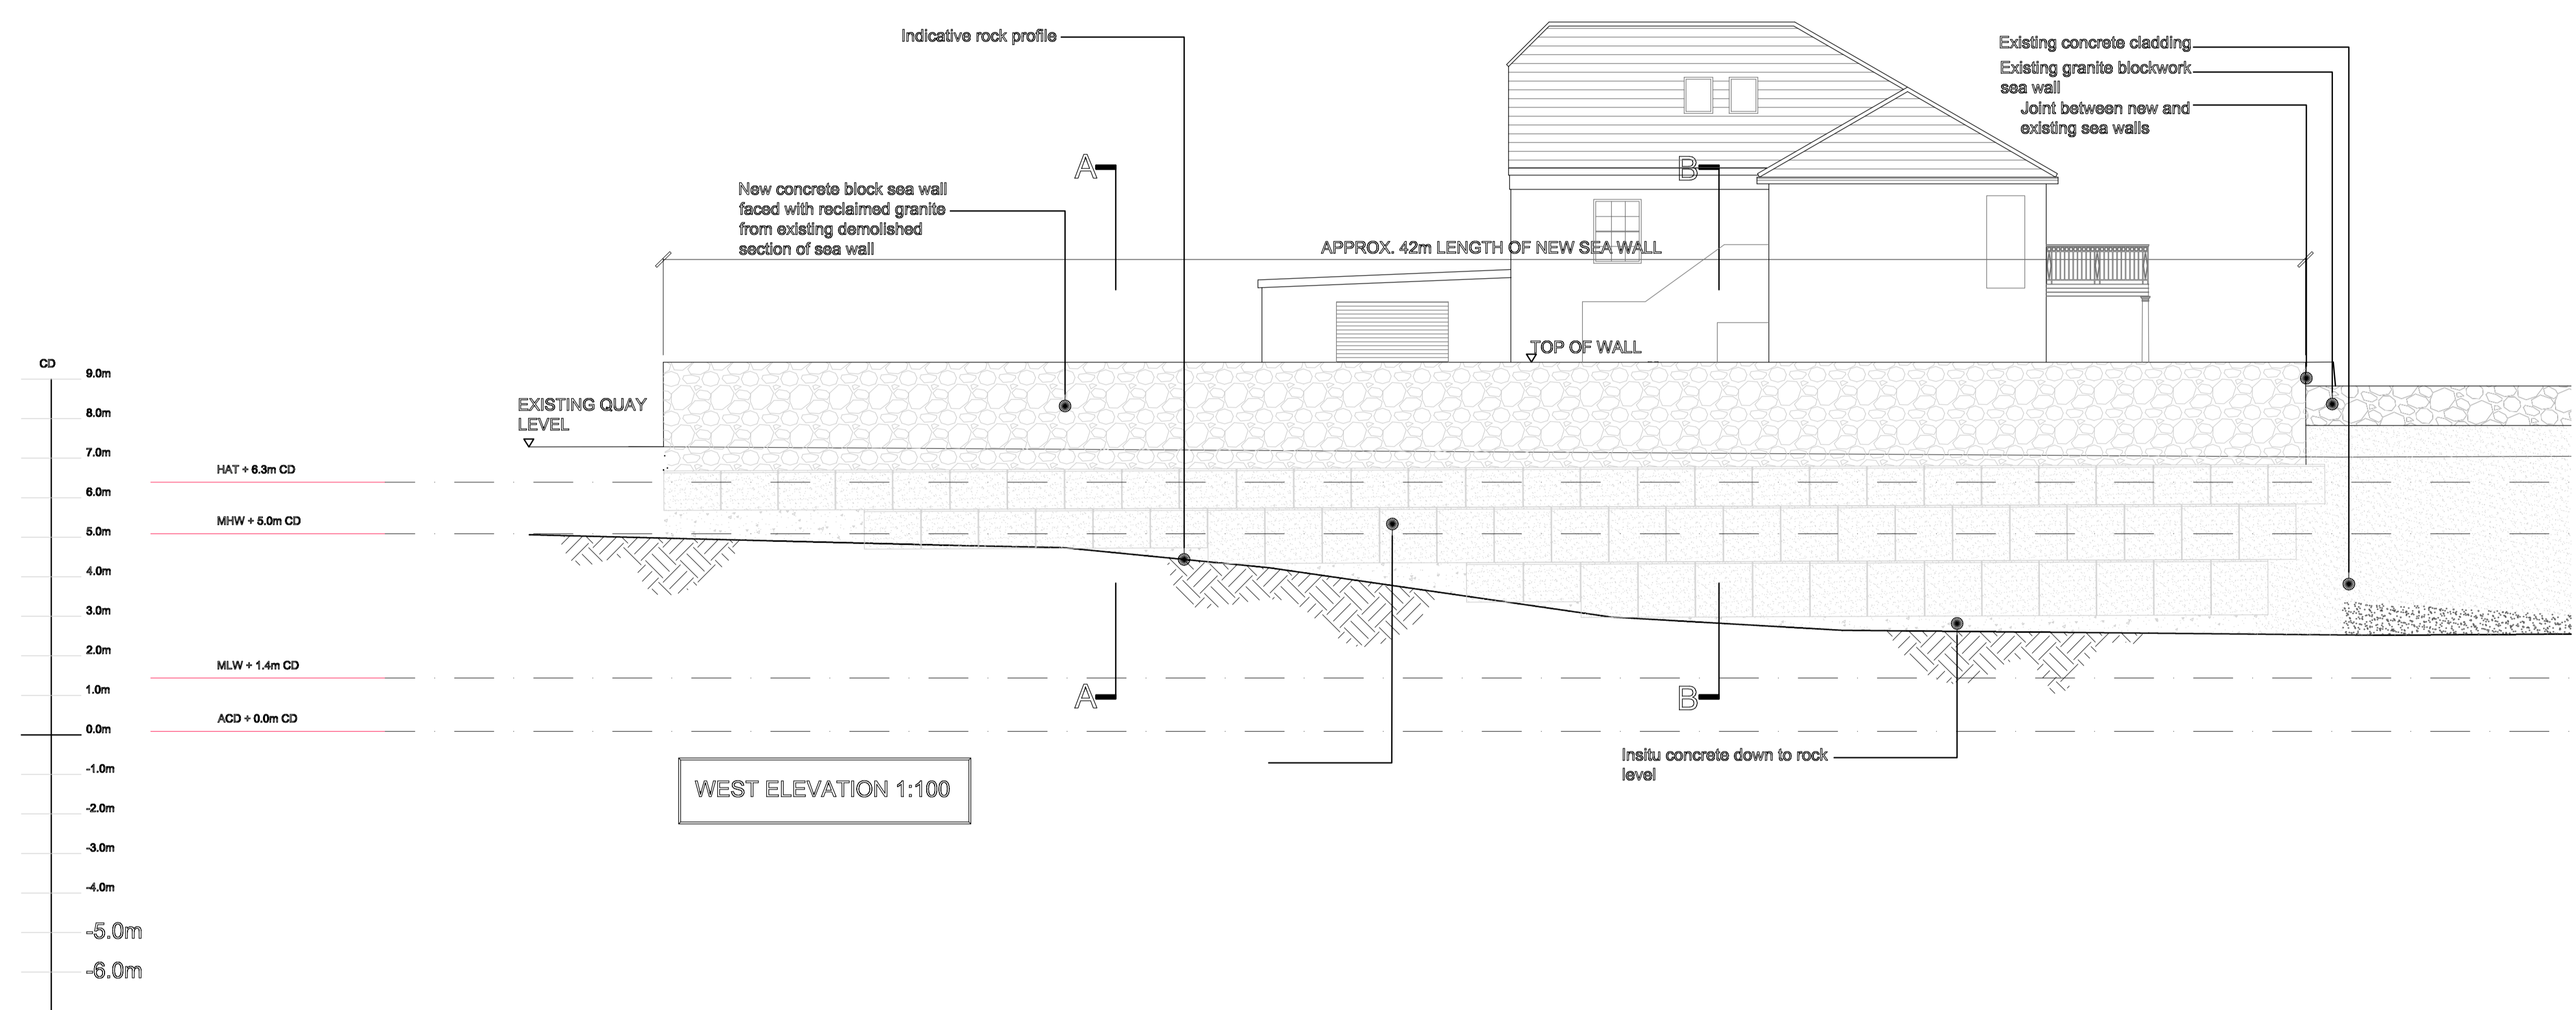

Rev.	Date	Details	Drawn	Checked

Issued For: **PLANNING**

Project/Client: St Mary's Quay Isles of Scilly	Project No: 3711007 Dwg No: L(21)03 Rev: -
Drawing: Proposed Quay Widening Elevation	Scale: VAR. @A1 Drawn By: CW Date: 04.08.12 Checked By: CW Date: CW

**ARCHIAL**

The Park House, 13 Queen Terrace, Exeter, EX4 4HR  
T: +44 (0)1392 253 000 F: +44 (0)1392 498 100  
www.archialgroup.com

Contractors must work only to figured dimensions which are to be checked on site.  
© INGENIUM ARCHIAL LIMITED, An Ingenium International Company