




NORTH ELEVATION

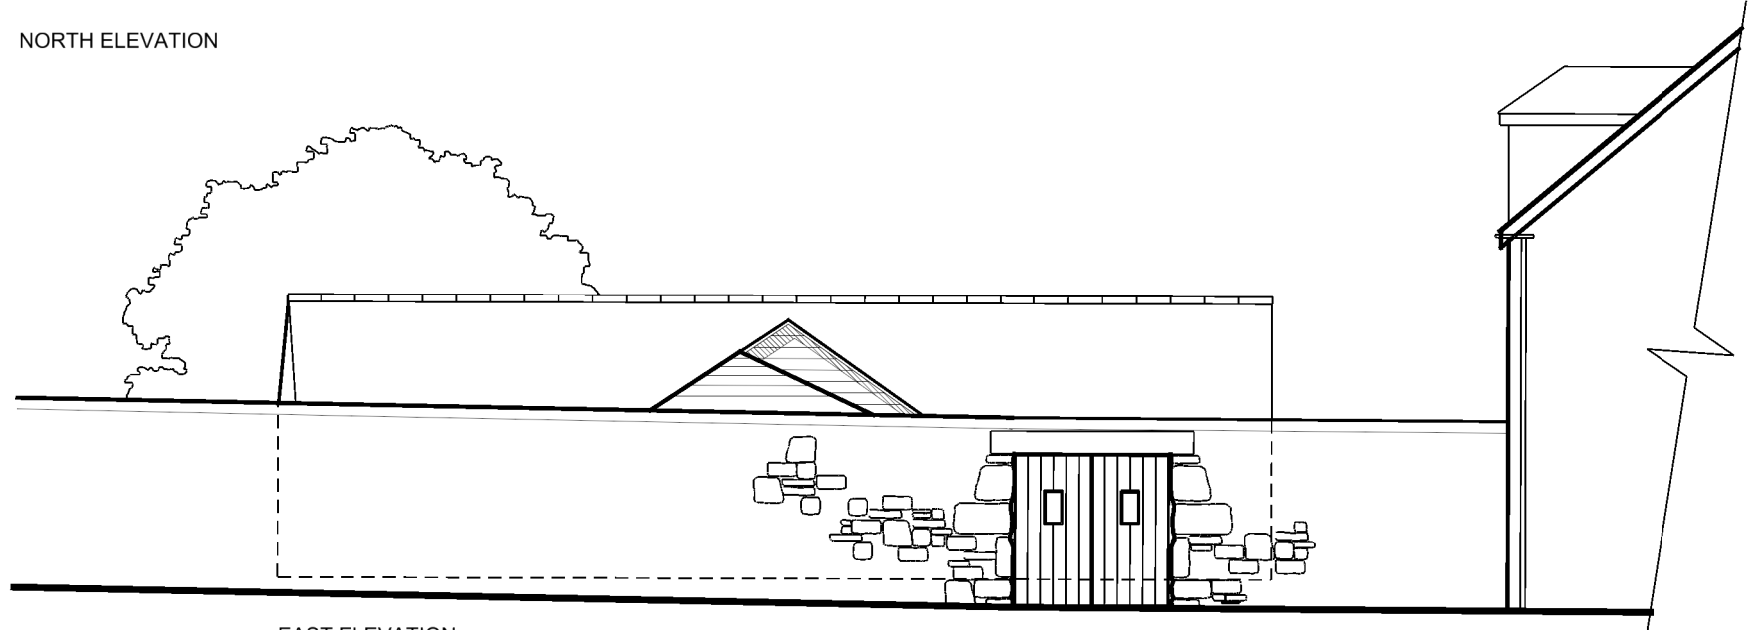

EAST ELEVATION

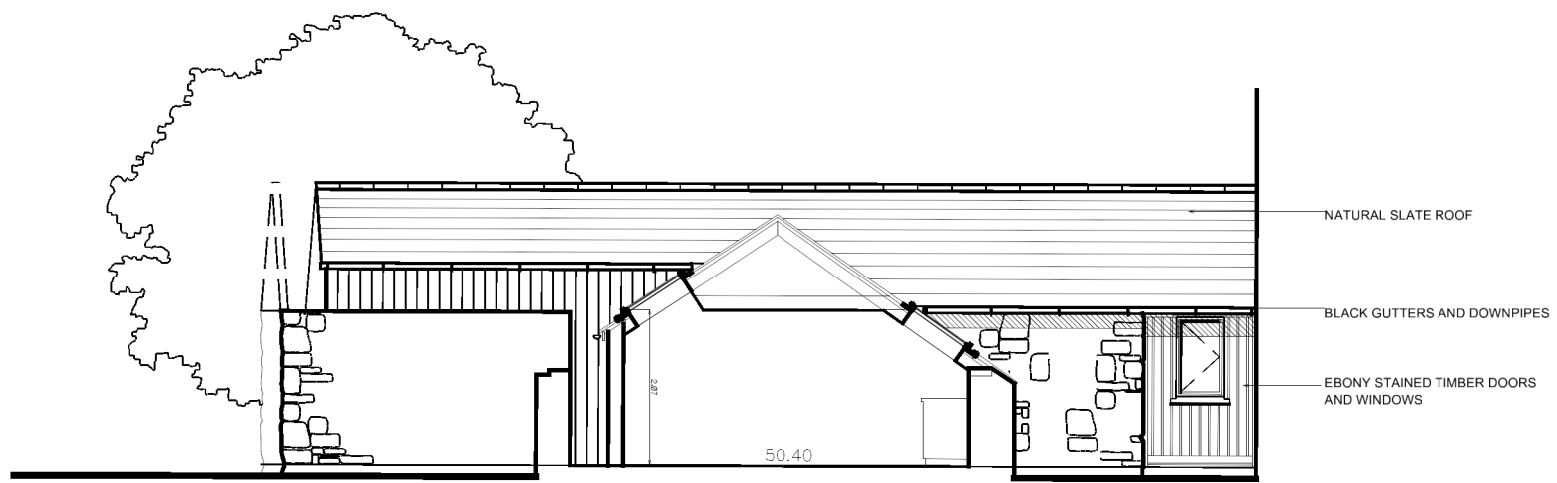

EAST SECTION/ ELEVATION

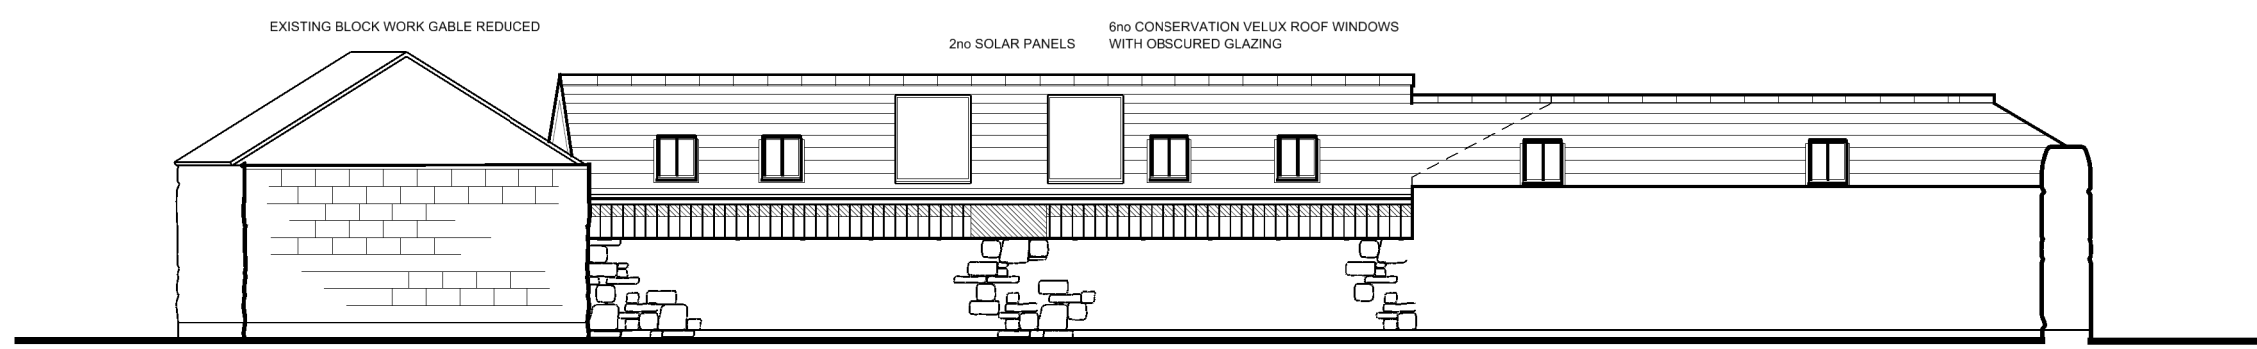

SOUTH ELEVATION

drawing title
PROPOSED ELEVATIONS

job title
 Proposed Affordable Housing,
 Wellcross, Hugh Town I.O.S.

client
 Cornwall Rural Housing Association.

revisions				stage	planning
number	description	date	initials		
A	MATERIAL NOTES	JUNE 07	MSP	drawn	MSP
B	PATIO REMOVED CYCLE STORE MOVED GUTTERS REMOVED	NOV 07	MSP	scale	1:100 @ A1 1:200 @ A3
D	SECRET GUTTER	JULY 08	MSP	date	NOV 2006
E	REVISED SCHEME	DEC 13	BPS	drawing number	
F	REVISED SCHEME	DEC 13	MSP		
G	planning application	DEC 13	MSP		5484 S4
H	planning application	DEC 13	MSP		
I	planning comments	FEB 14	mip		

Note - For construction purposes do not scale this drawing. All dimensions to be checked by the contractor before construction proceeds.

copyright reserved