



STORE WEST ELEVATION

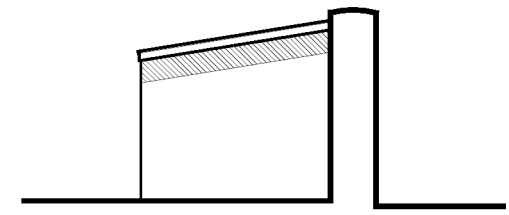

STORE SOUTH ELEVATION

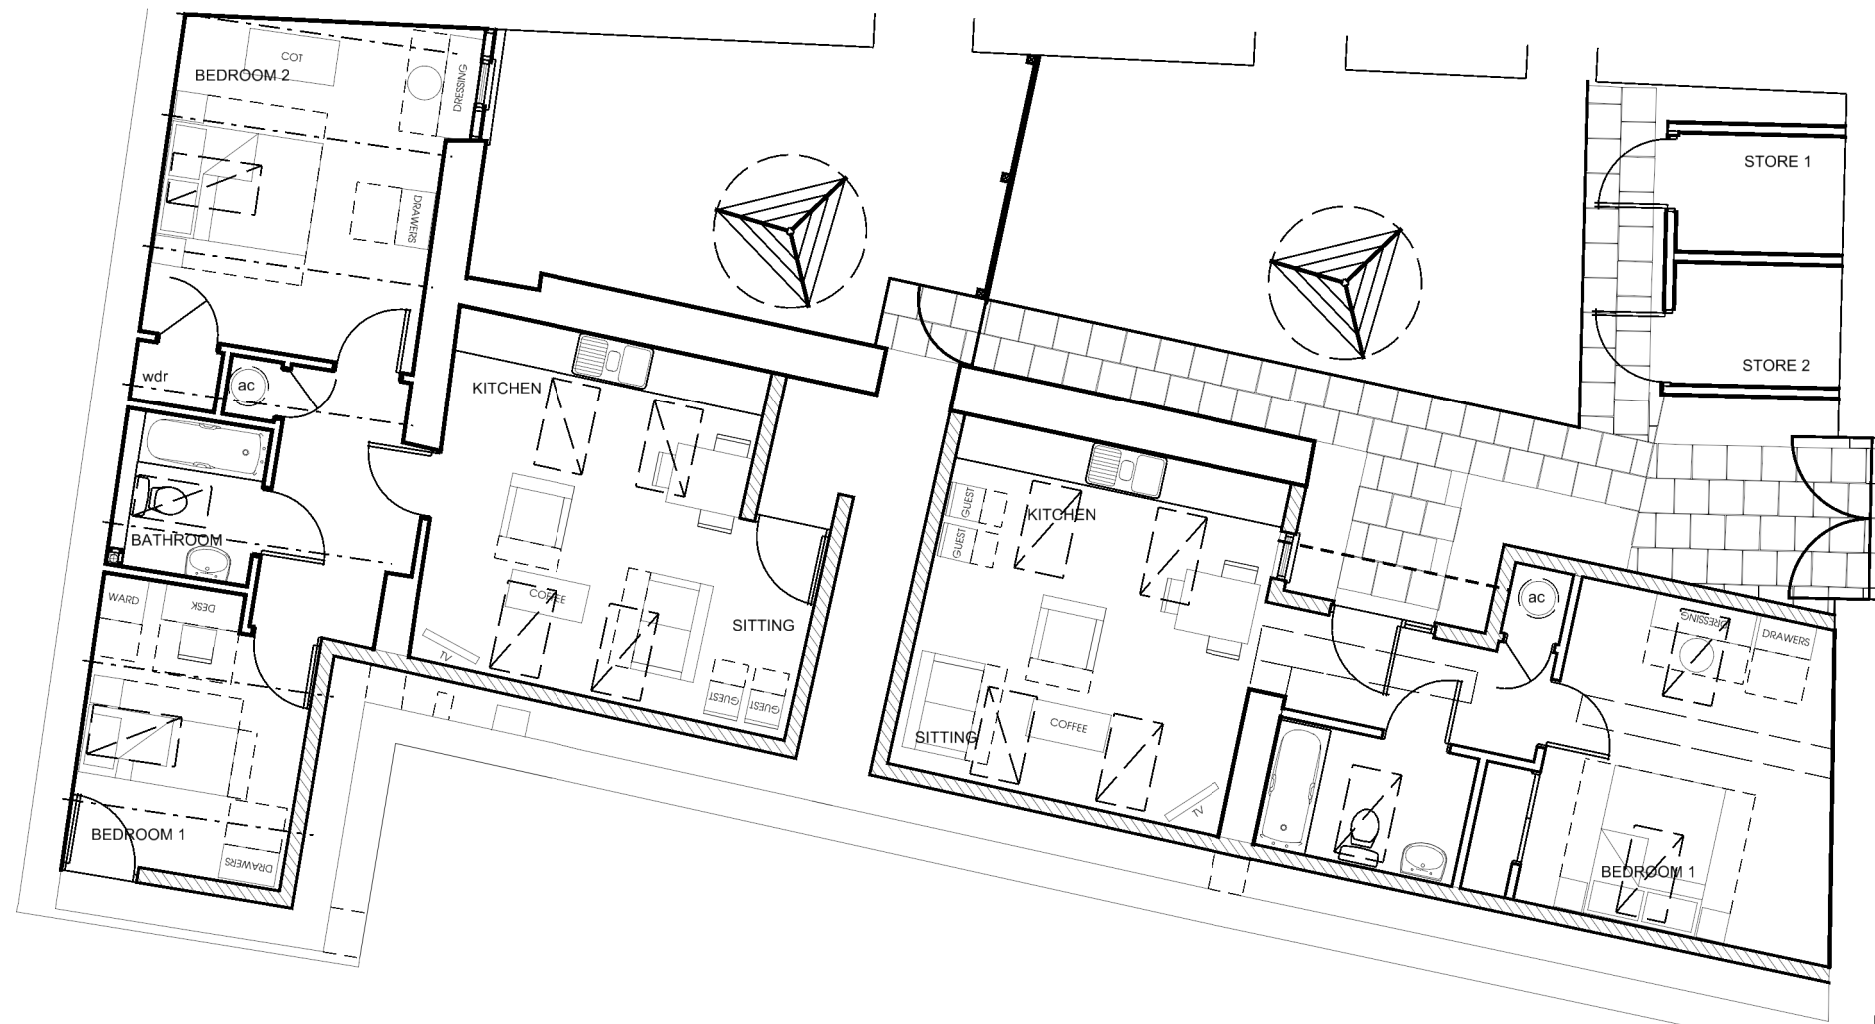

FLOOR LAYOUT

drawing title
FLOOR LAYOUT

job title
Proposed Affordable Housing,
Wellcross, Hugh Town I.O.S.

client
Cornwall Rural Housing Association.

revisions number	description	date	initials	stage	planning
c	revised scheme	dec 13	mip	drawn	MSP
d	planning application	dec 13	mip	scale	1:100 @ A1 1:200 @ A3
e	store elevations	Jan 14	mip	date	NOV 2013

drawing number
5484 S10e

Note - for construction purposes do not scale this drawing. All dimensions to be checked by the contractor before construction proceeds.
copyright reserved