



SOUTH ELEVATION

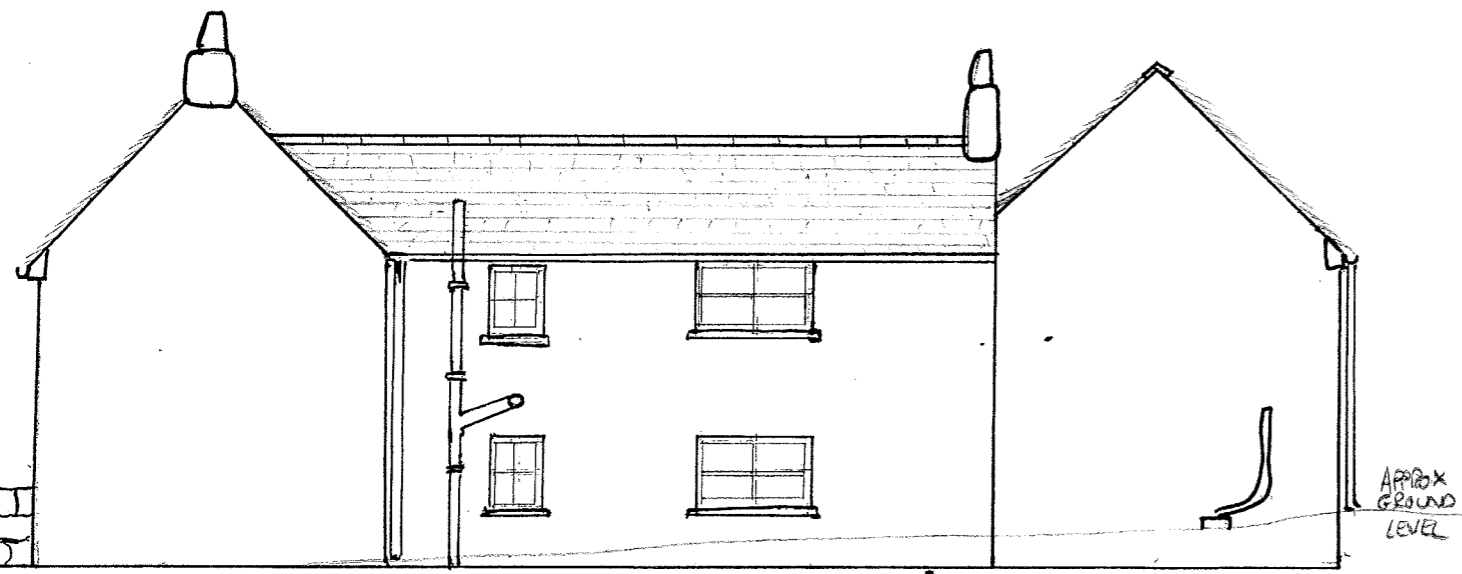

WEST ELEVATION



NORTH ELEVATION

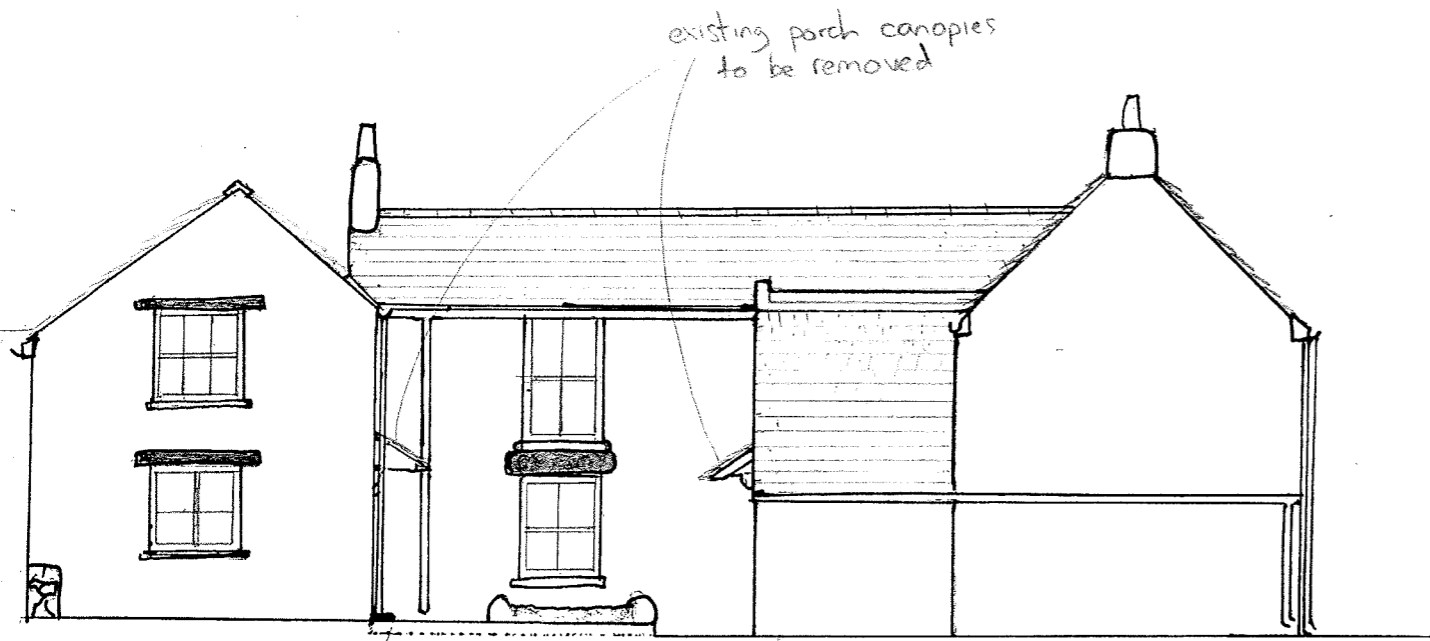

EAST ELEVATION

DRAWING NO.	THE FARMHOUSE, OLD TOWN, ST MARYS, IOS
TF-DW-2	EXISTING ELEVATIONS
	Scale: 1:100 @ A3

EXISTING MATERIALS

- Roof Covering :- Natural + artificial slate (grey GRP flat roof above stairwell)
- Fascias + Barge Boards :- White UPVC
- Gutters + Downpipes :- Round/half round grey upvc
- Windows + Doors :- White painted timber
- Sills :- Slate
- Lintels :- Granite/timber

SECTION DRAWINGS

