




LAUNCESTON CLOSE

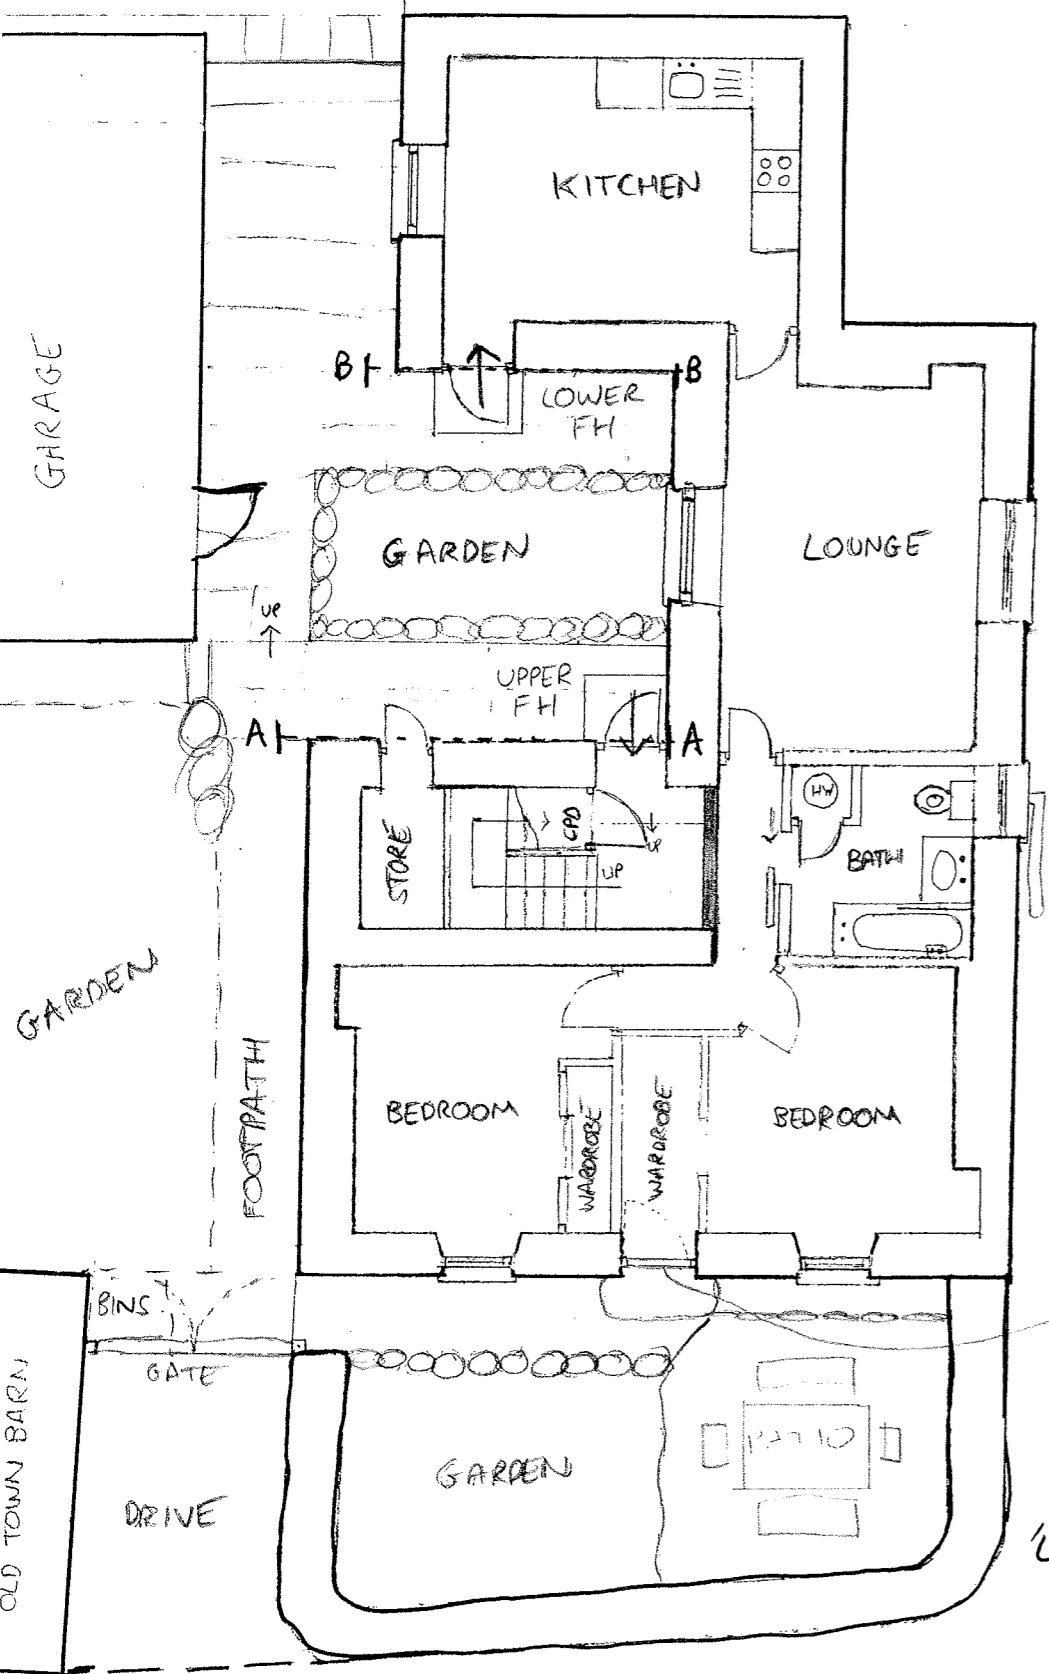

GROUND FLOOR
'LOWER FARMHOUSE' - 2 bedroom flat

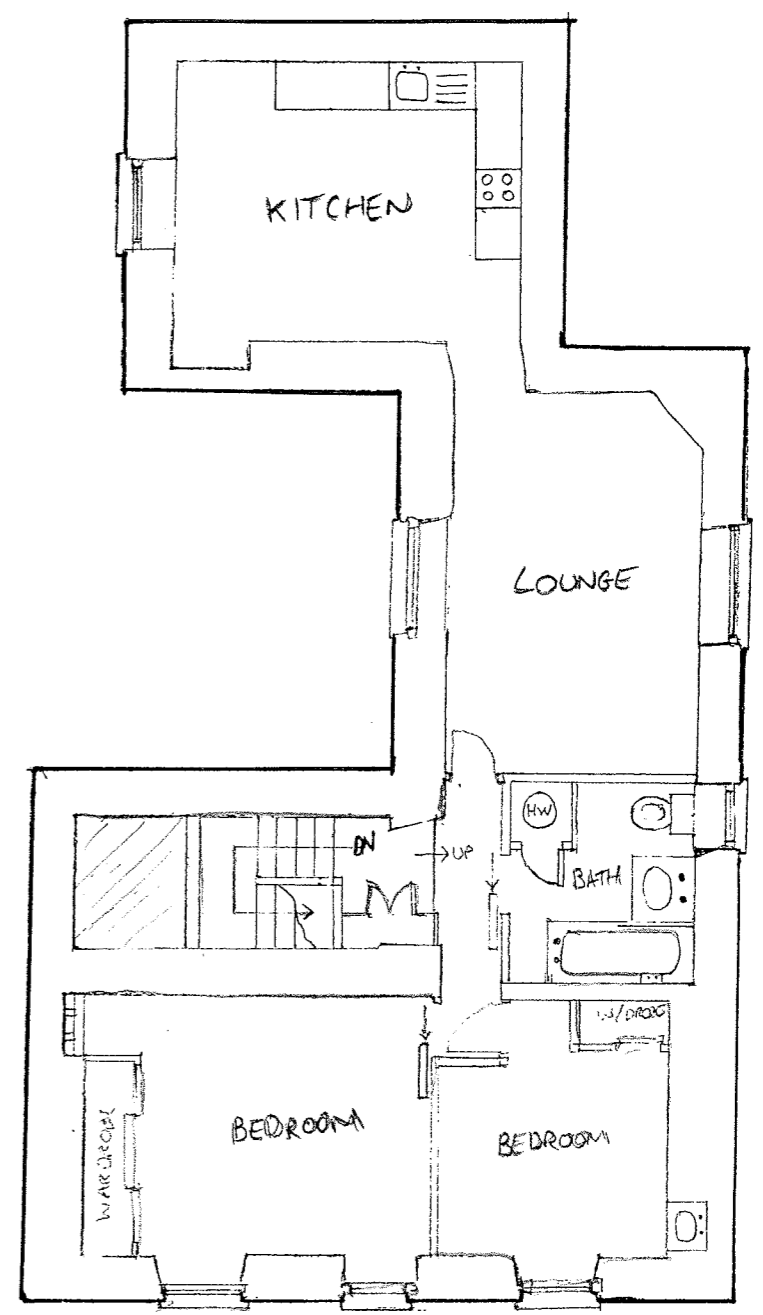

FIRST FLOOR
'UPPER FARMHOUSE' - 2 bedroom flat with entrance stairwell

 

OLD TOWN ROAD

THE FARMHOUSE, OLD TOWN, ST MARY'S, IOS	DRAWING NO.
EXISTING FLOOR PLANS	TF-DW-3
Scale 1:100 @ A3	