


DRAWING NO.

TF-DW-4


THE FARMHOUSE, OLD TOWN, ST MARYS, IOS

PROPOSED ELEVATIONS

Scale 1:100 @ A3

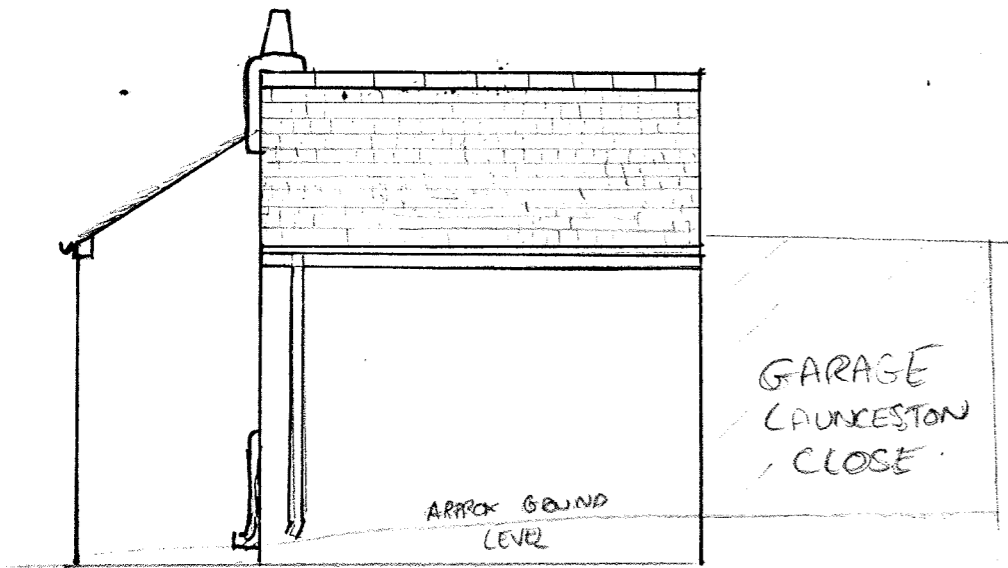


SOUTH ELEVATION

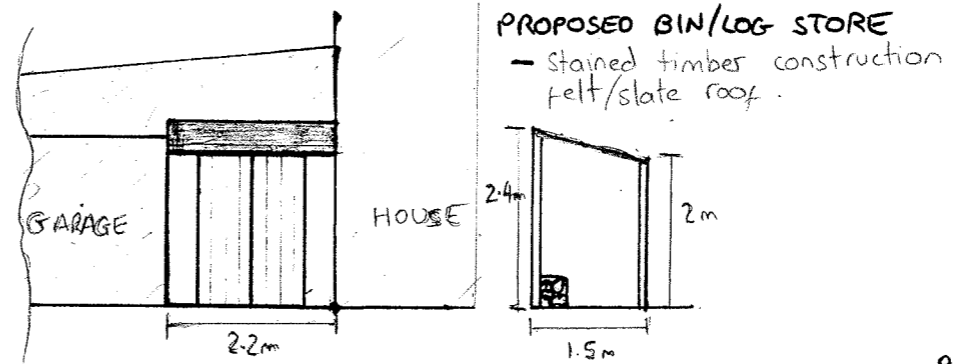

- PROPOSED EXTENSION**
- GRP (grey) flat roof
 - white painted timber French doors (1500mm x 2090mm) + windows (895mm x 1195mm (2))
 - painted smooth render walls.

- PROPOSED PORCH**
- natural slate roof
 - white painted timber door + windows
 - fascia, barge boards + gutters to match existing.
 - painted smooth render walls

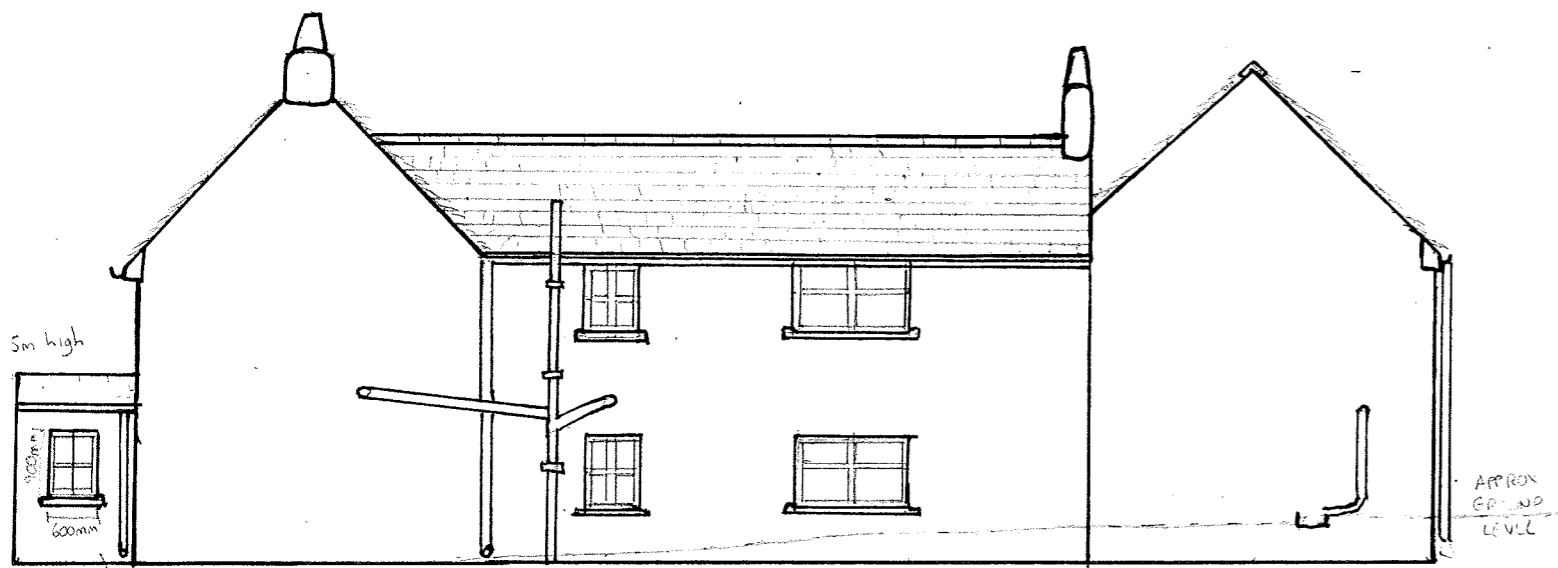


WEST ELEVATION



NORTH ELEVATION



EAST ELEVATION

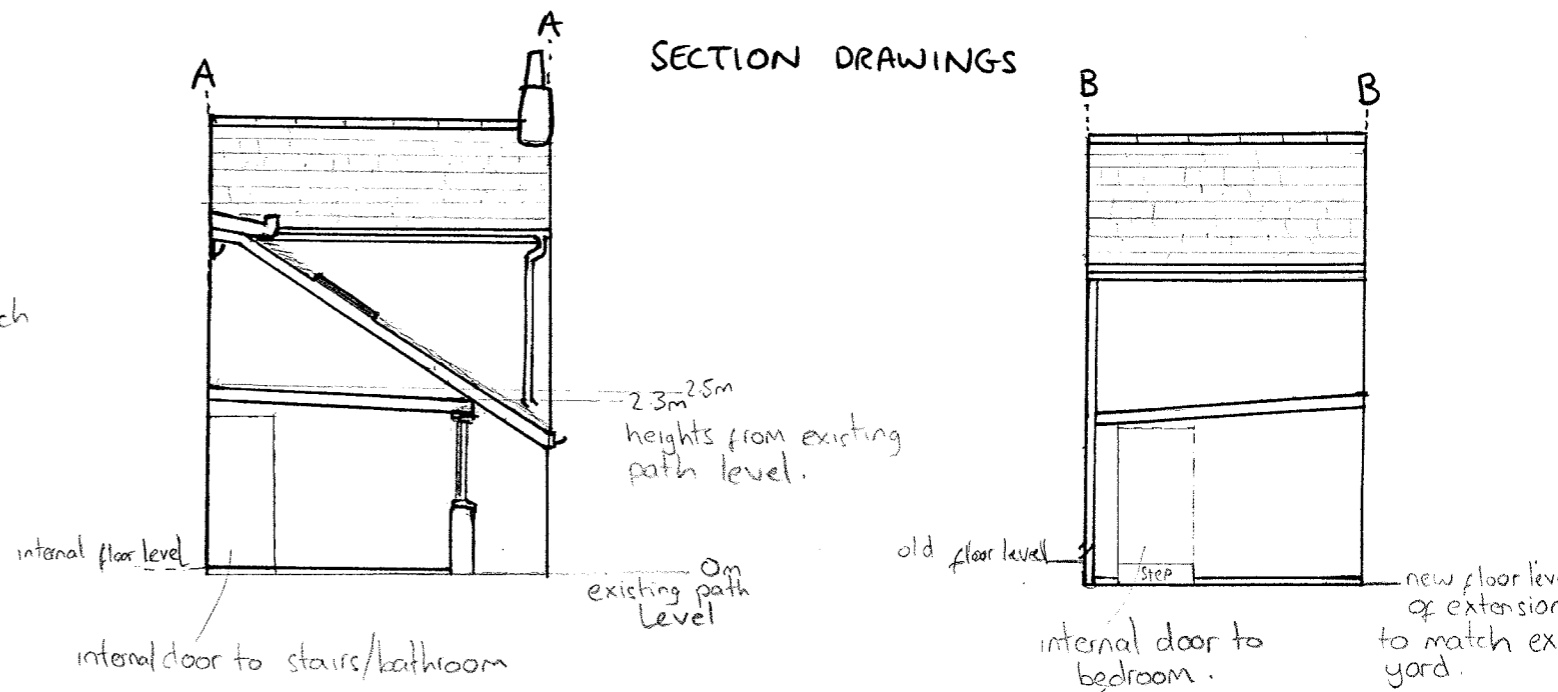

SECTION DRAWINGS

