


LAUNCESTON CLOSE

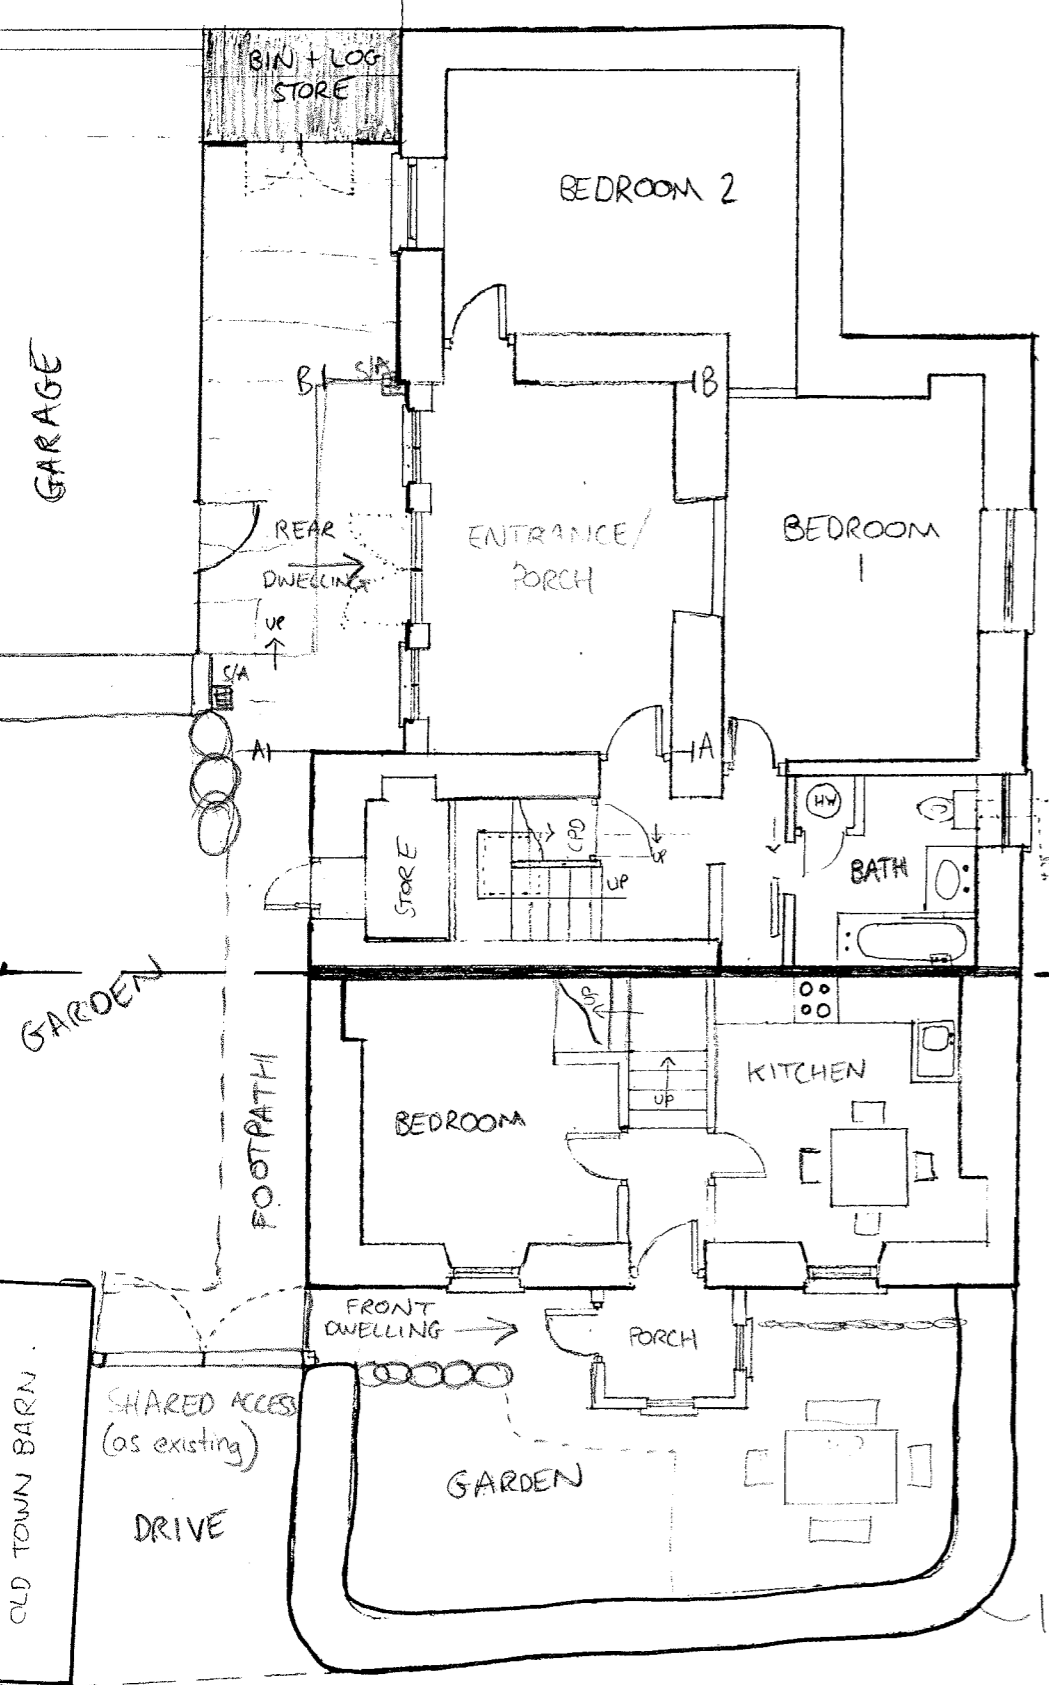

LAUNCESTON CLOSE


REAR DWELLING

FRONT DWELLING

GROUND FLOOR PLAN


low granite boundary wall to remain

OLD TOWN ROAD

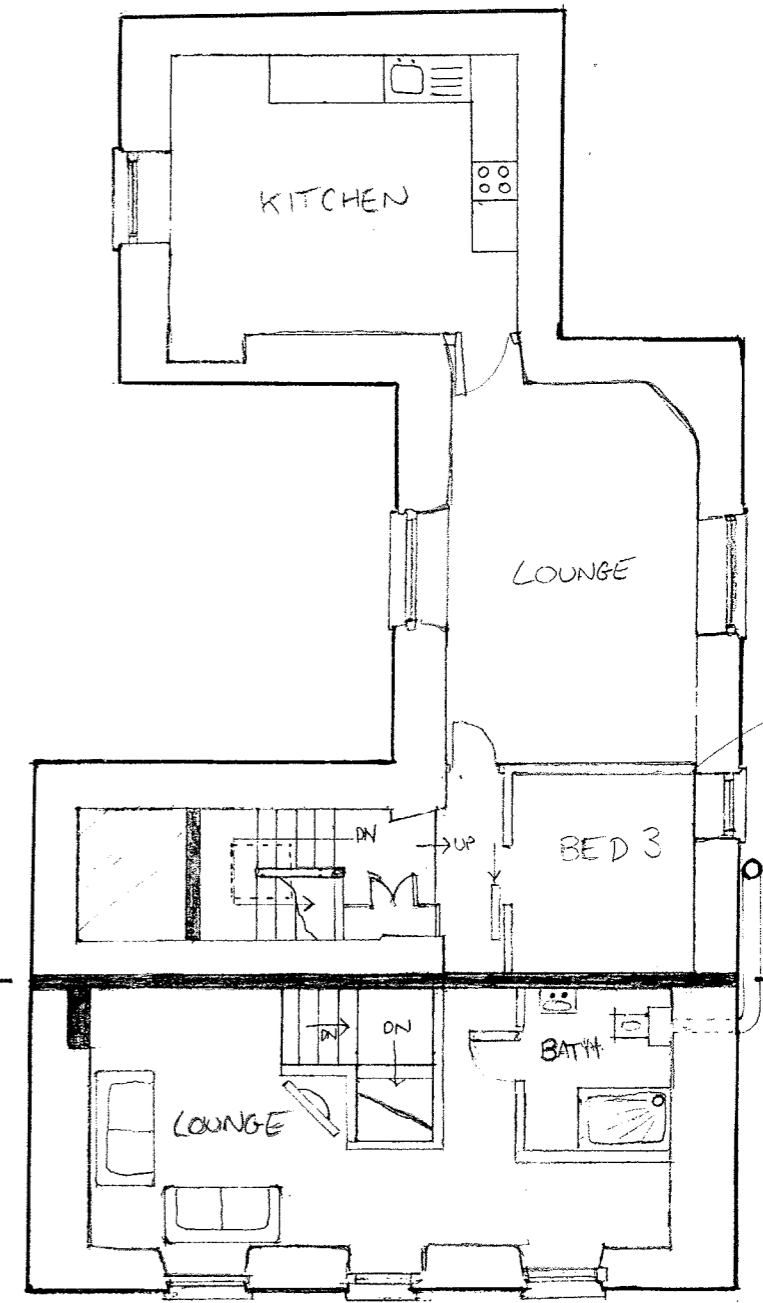

convert bathroom to bedroom

FIRST FLOOR PLAN

 

THE FARMHOUSE, OLD TOWN, ST MARYS, IOS	DRAWING NO.
PROPOSED FLOOR PLANS	TF-DW-5
Scale 1:100 @A3	