



EXISTING SIDE ELEVATION

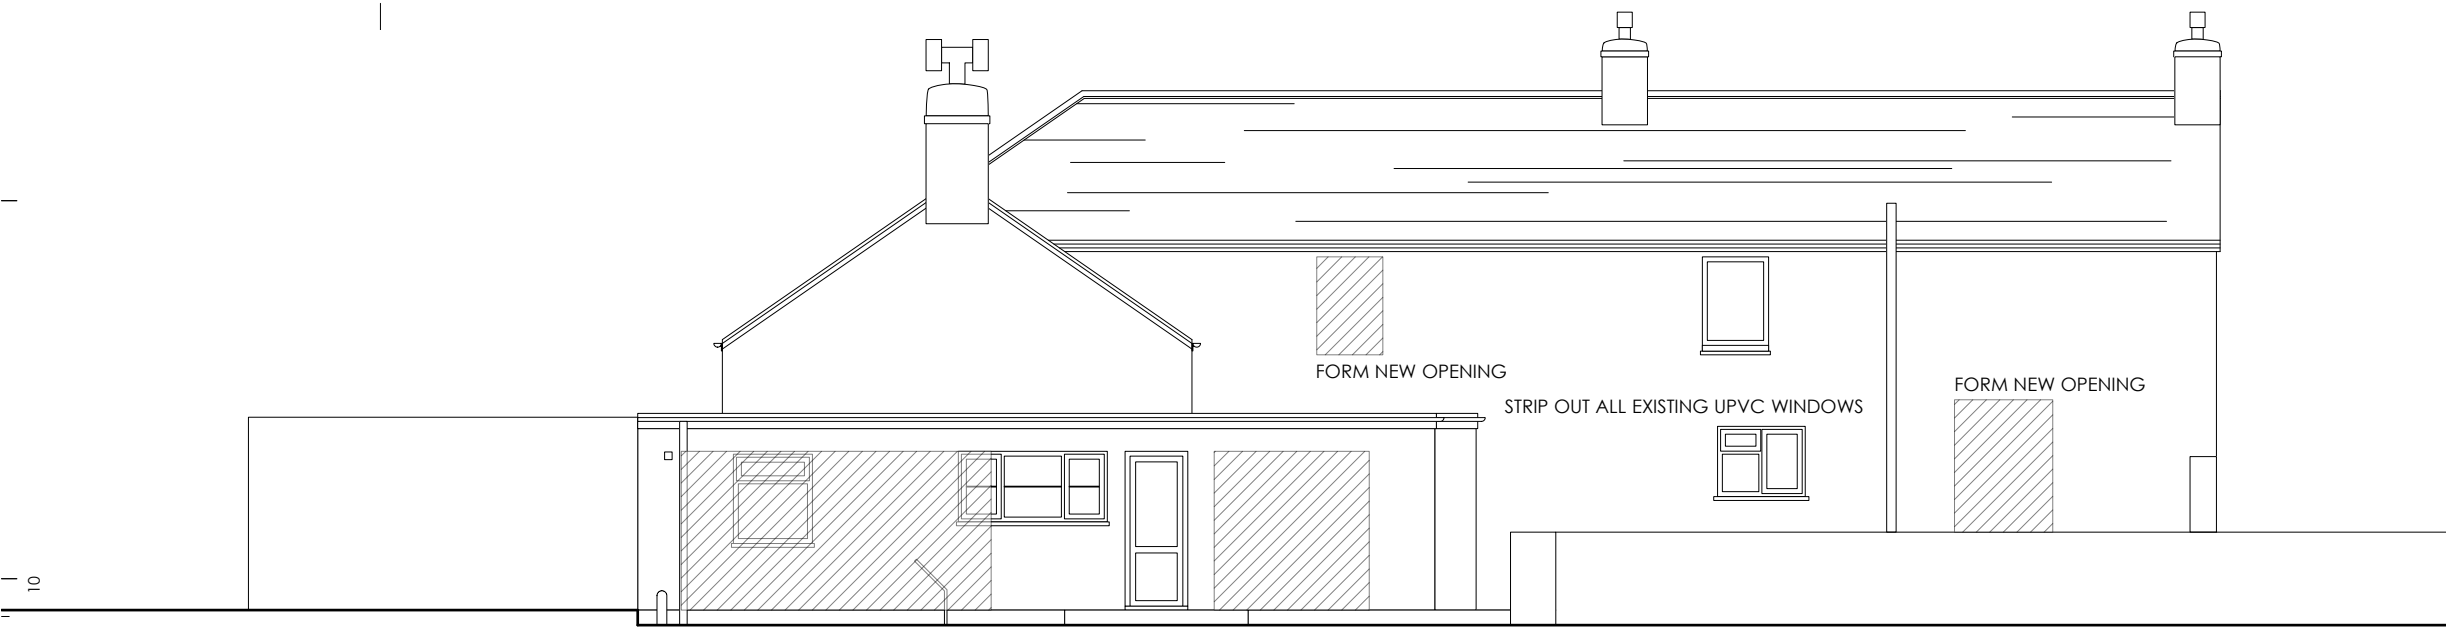

EXISTING REAR ELEVATION

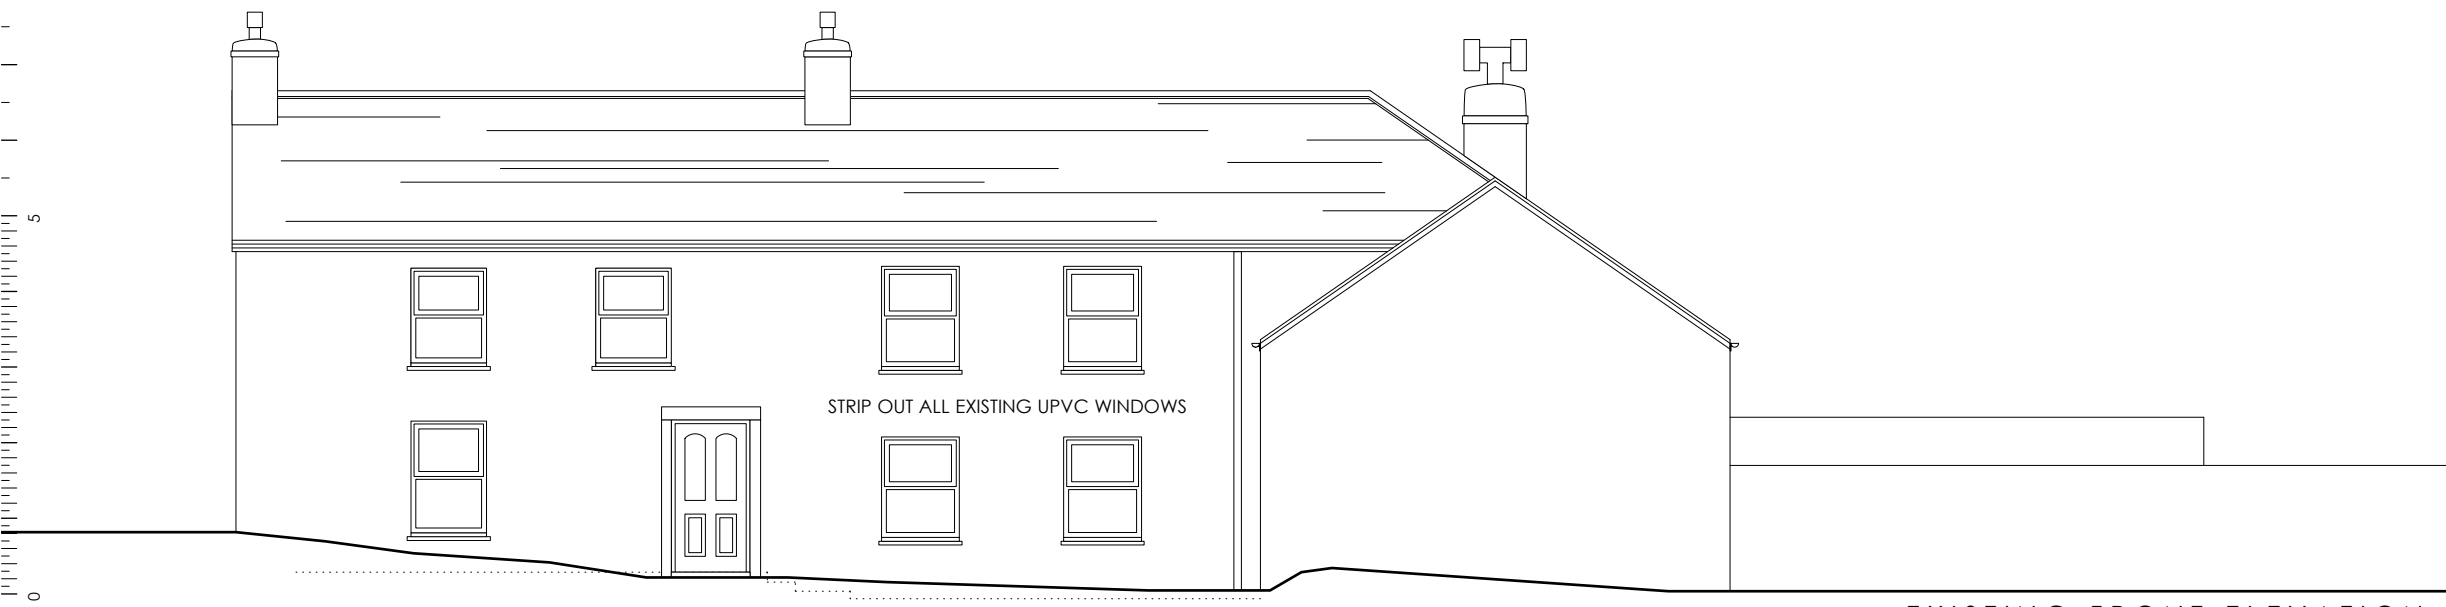

EXISTING FRONT ELEVATION

20 SCALE IN METRES 10 5 0

NEWFORT HOUSE
 PORTHLOO, ST MARYS

 EXISTING
 ELEVATIONS

 DRAWING NO. 014-4
 DATE - MAY 2014
 SCALE - 1:100 & A3