



PROPOSED SIDE ELEVATION

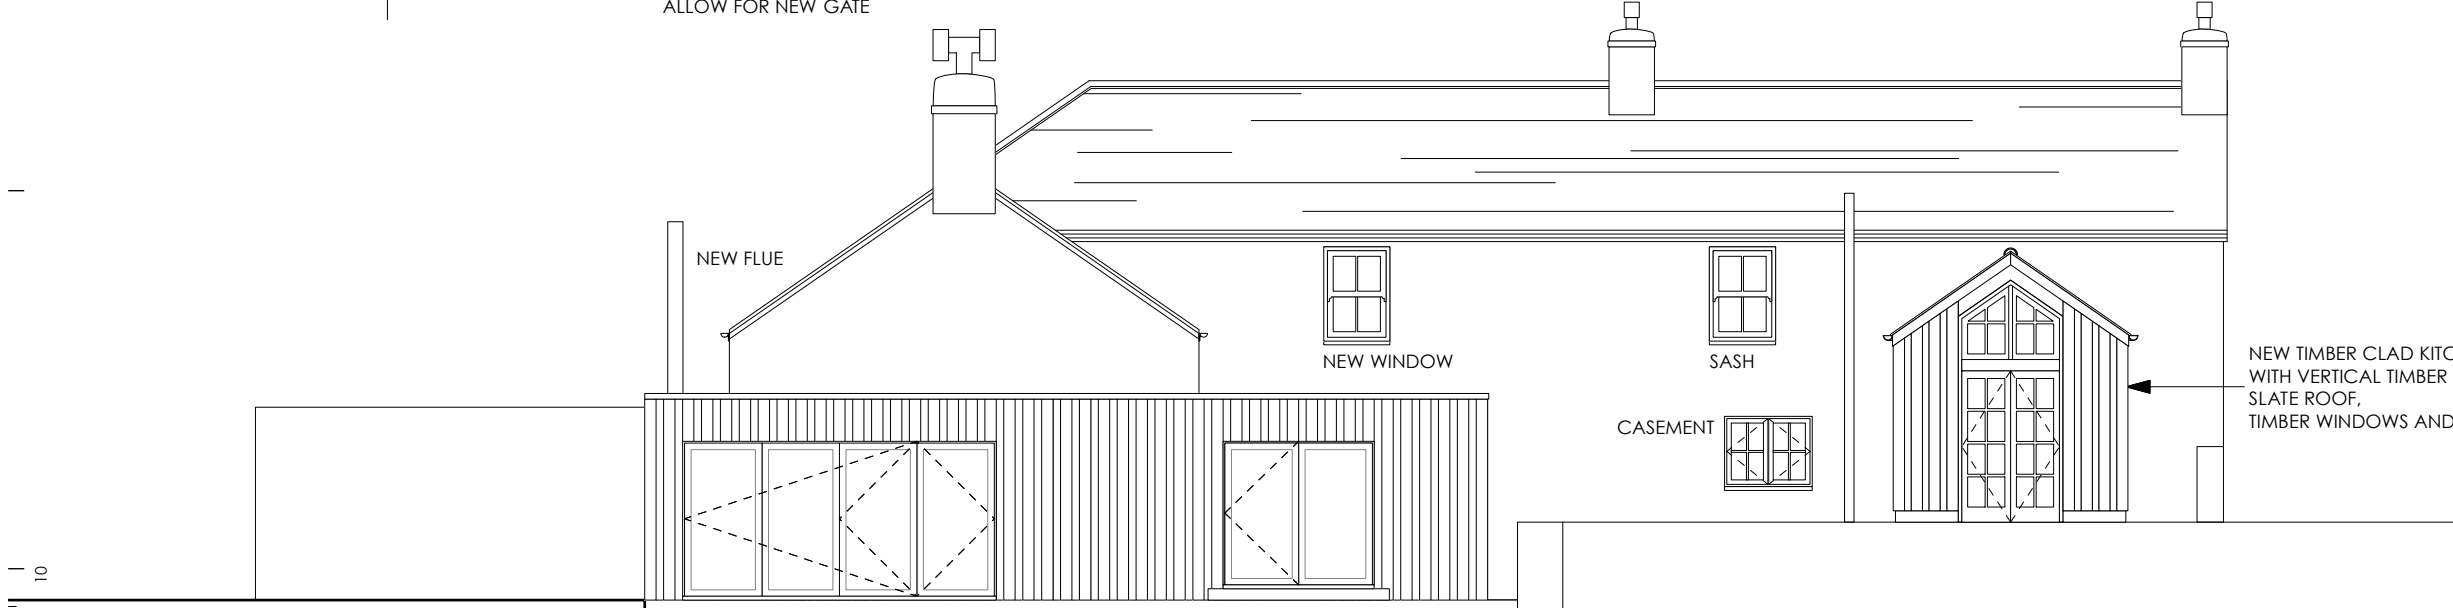

PROPOSED REAR ELEVATION

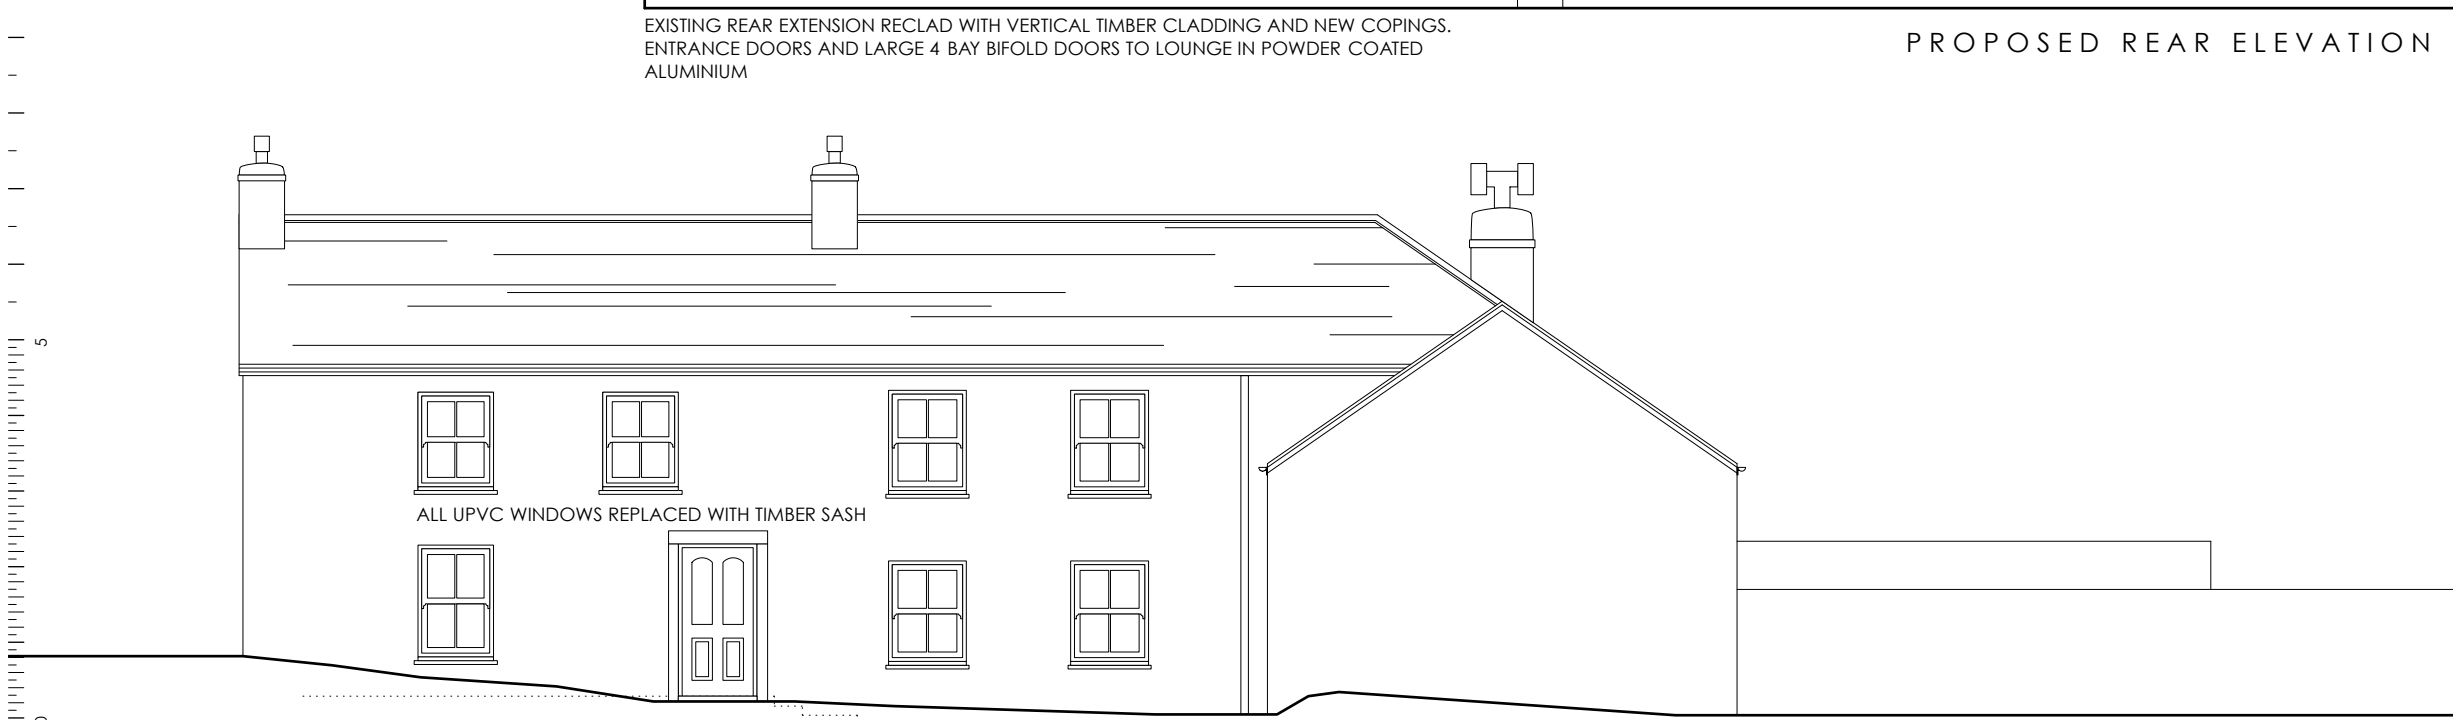

PROPOSED FRONT ELEVATION

20 SCALE IN METRES

10

5

0

PLANNING APPLICATION P/14/029

REVISION A - 13TH JULY 2014
SHIPLAP CLADDING REVISED TO
VERTICAL TIMBER CLADDING

NEWFORT HOUSE
PORTHLOO, ST MARYS

PROPOSED
ELEVATIONS

DRAWING NO. 014-7A
DATE - JULY 2014
SCALE - 1:100 & A3