


NE ELEVATION


S.W. ELEVATION



SOUTH EAST ELEVATION

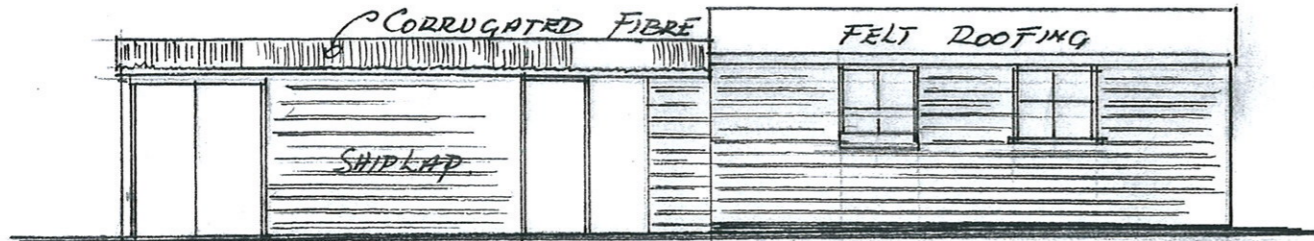

N.W. ELEVATION

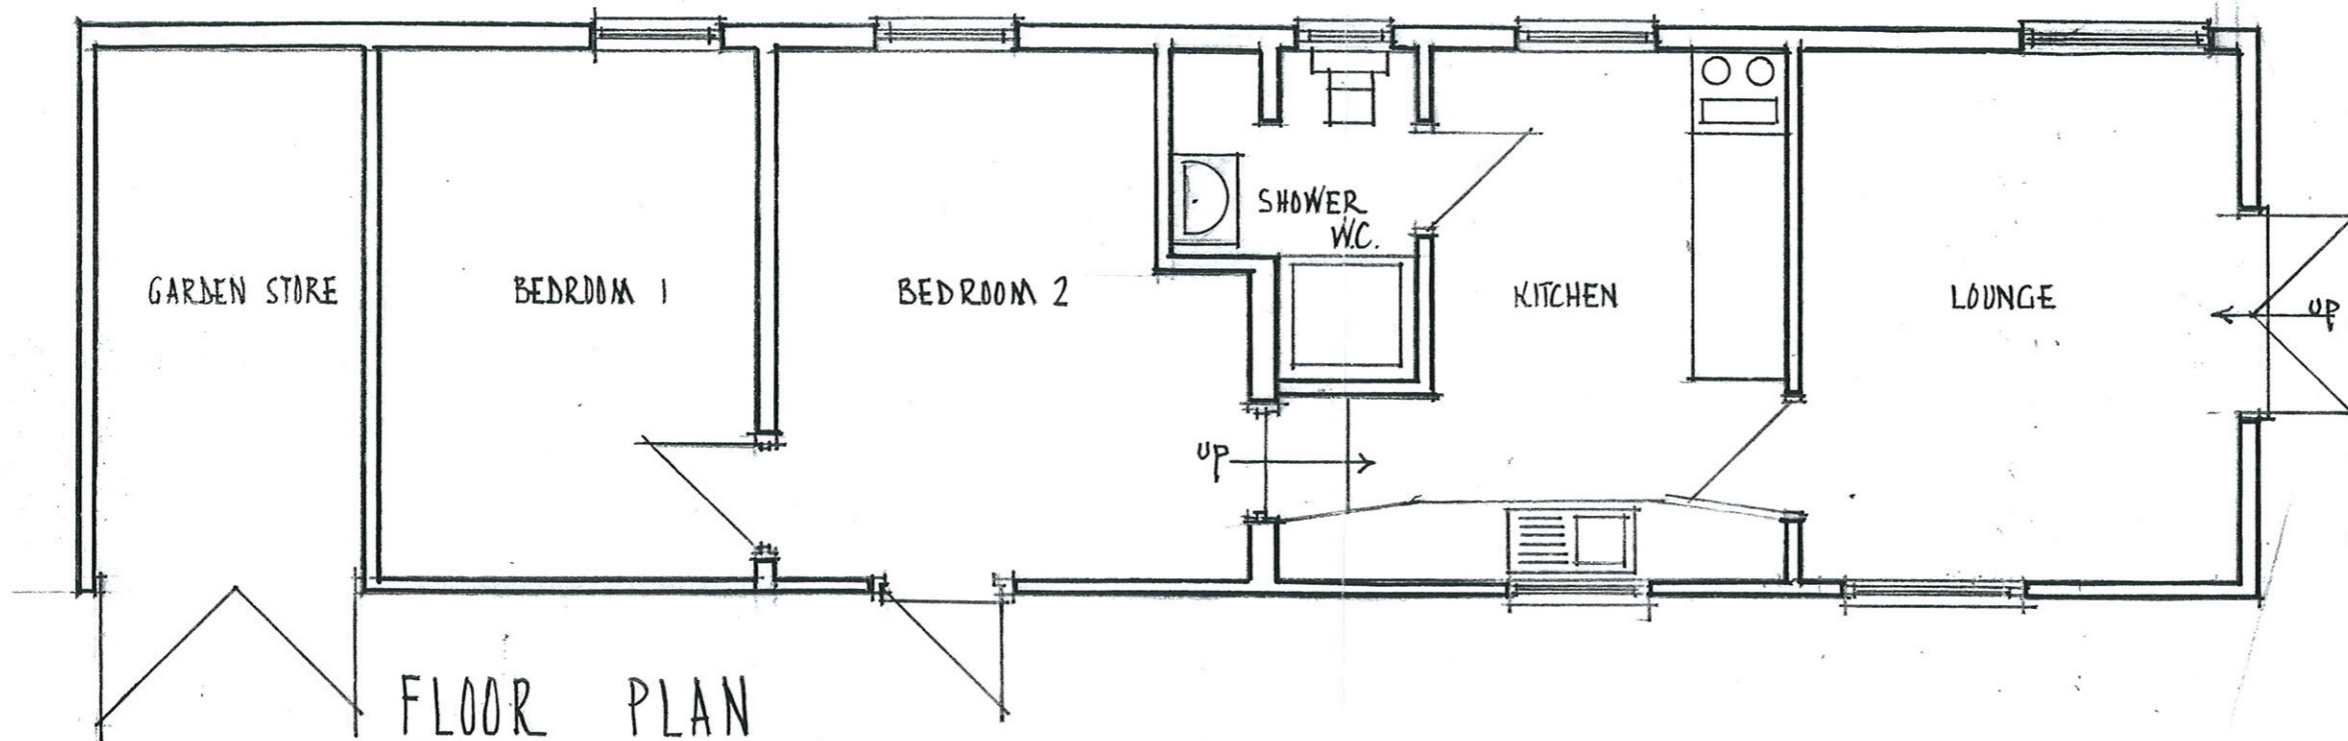

FLOOR PLAN

WHITE COTTAGE
 Porthloo
 St Marys
 Chalet Building
 for E. Hicks Esq.

DATE AUG. 2014
 SCALE 1:50 & 1:100

T. J. HIRDON MRICS
 CLW/DISLEY
 St Marys
 TEL - 01720 422563

EH - WC - C - 1