


REAR ELEVATION OF RAVEEN

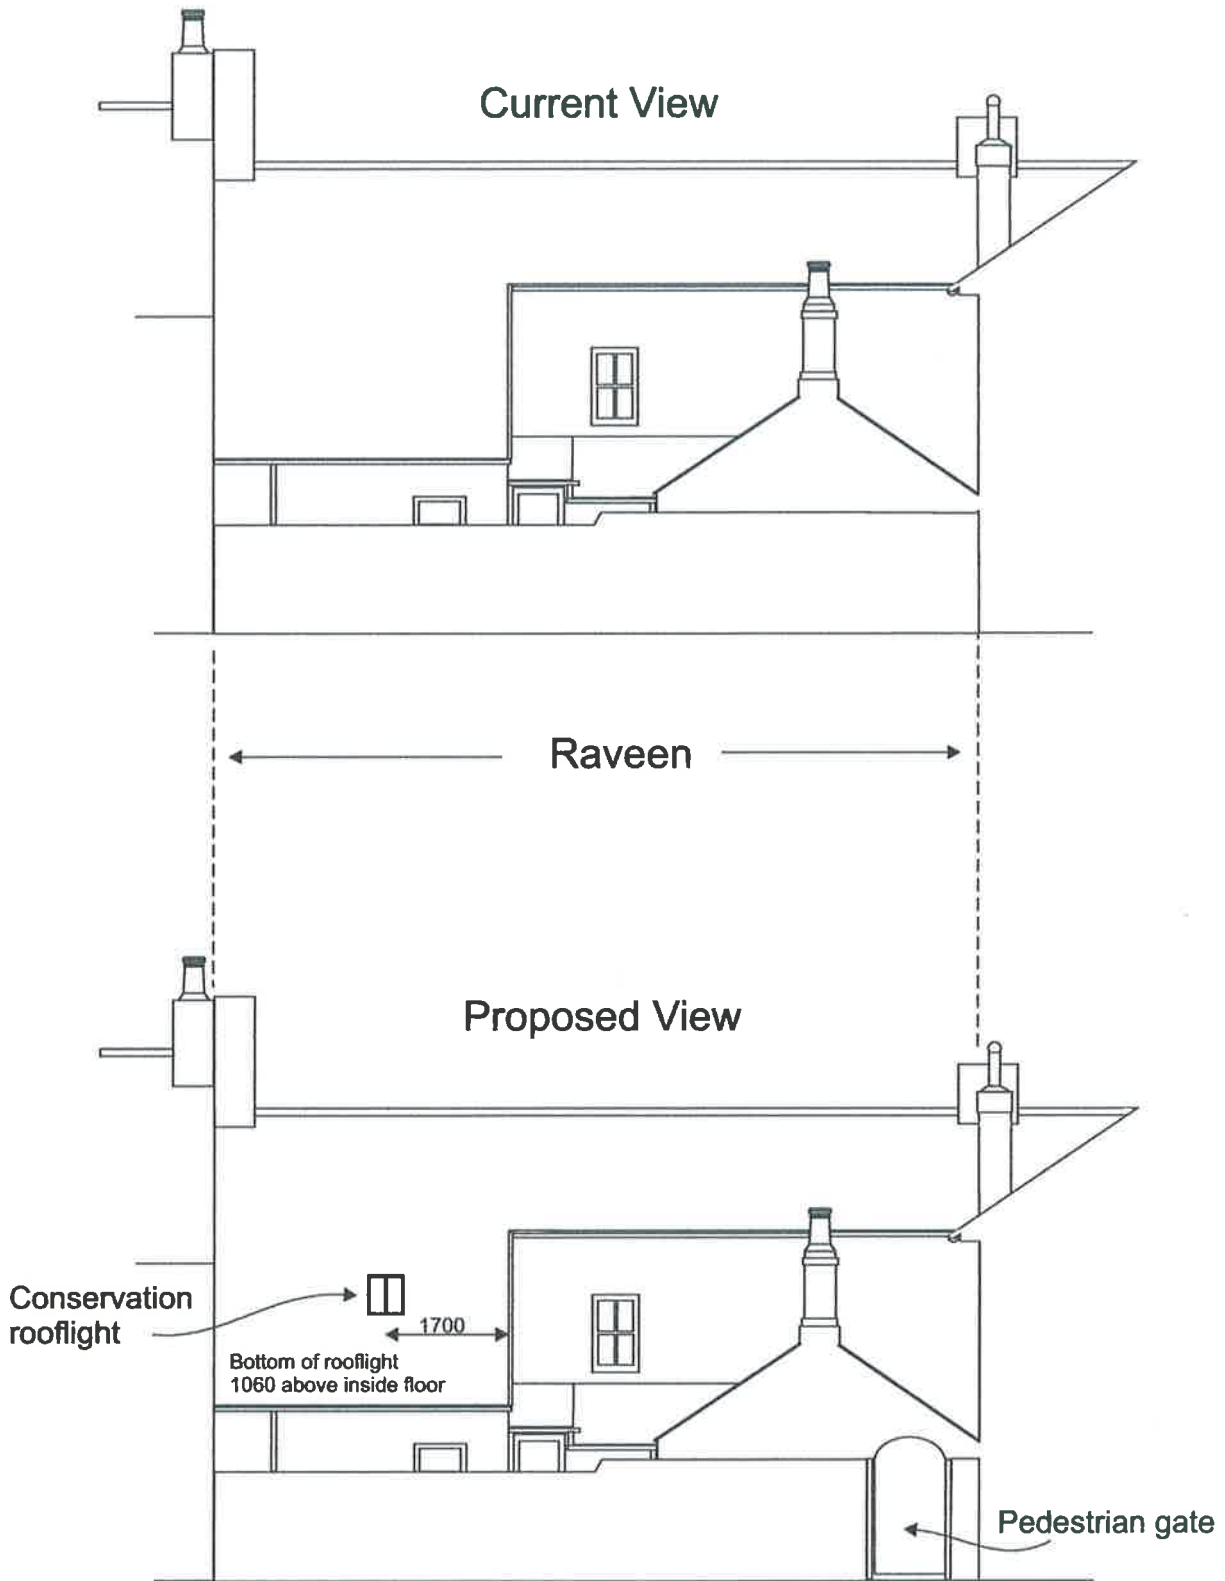

RECEIVED BY THE
PLANNING DEPARTMENT
31 OCT 2014

SCALE 1:100

2014 Copyright
Simon Getliffe Associates