


SITE PLAN

CHURCH STREET



Remove toilet in lounge and make good

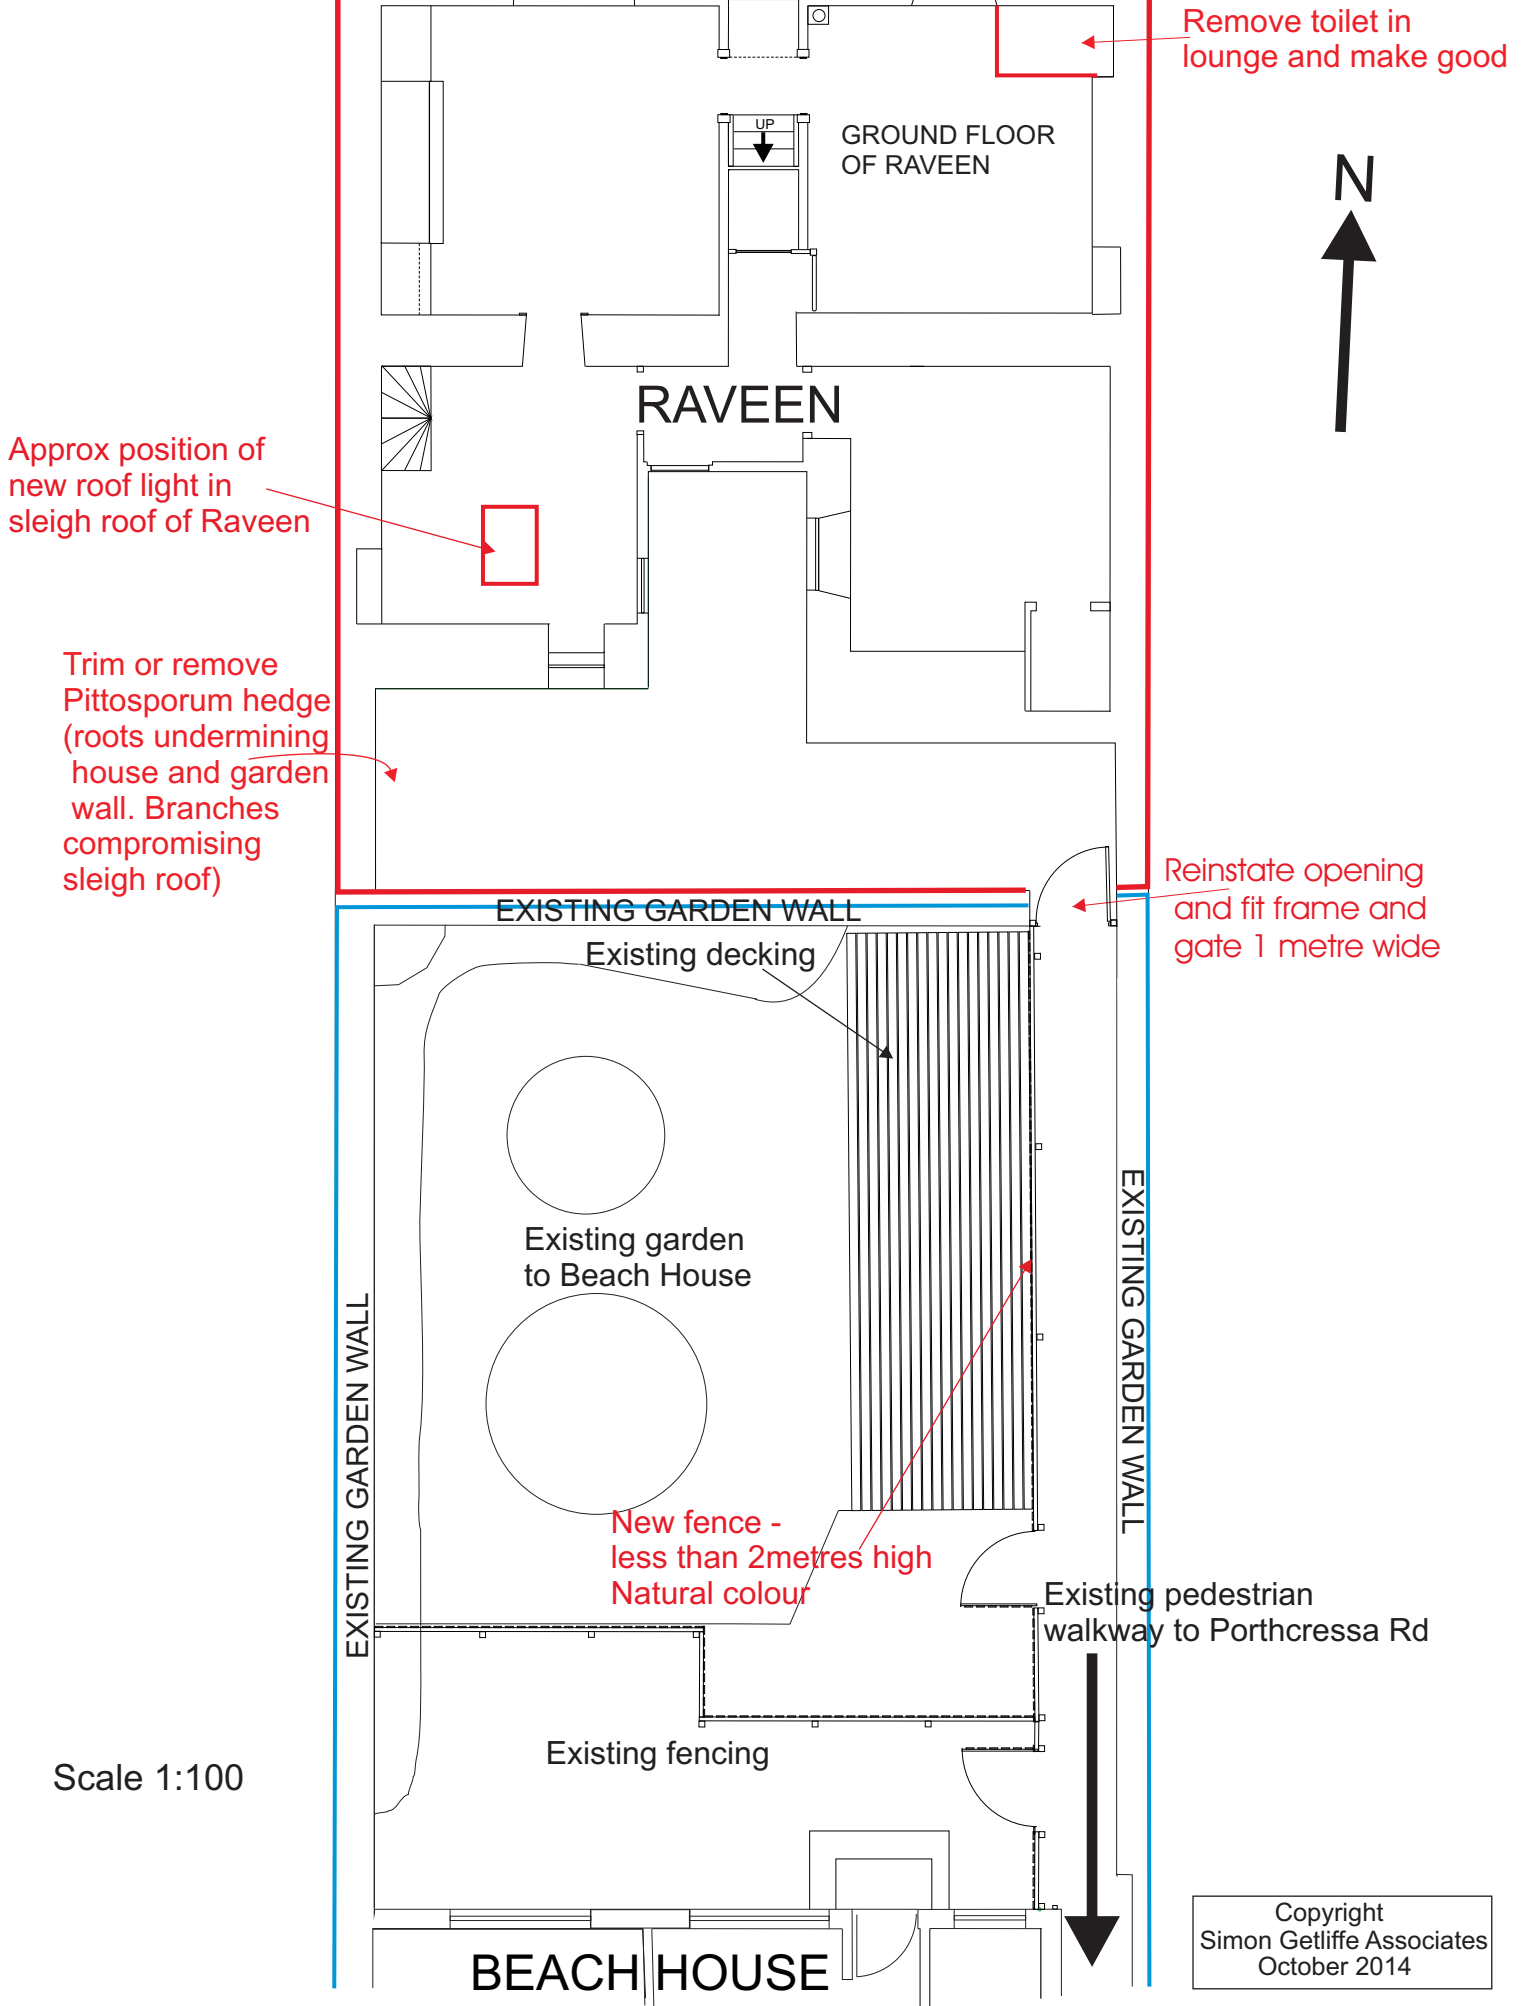

Approx position of new roof light in sleigh roof of Raveen

Trim or remove Pittosporum hedge (roots undermining house and garden wall. Branches compromising sleigh roof)

Reinstate opening and fit frame and gate 1 metre wide

EXISTING GARDEN WALL

Existing decking

Existing garden to Beach House

EXISTING GARDEN WALL

EXISTING GARDEN WALL

New fence - less than 2metres high Natural colour

Existing pedestrian walkway to Porthcressa Rd

Existing fencing

Scale 1:100

BEACH HOUSE

Copyright
Simon Getliffe Associates
October 2014