


NE ELEVATION

S.W. ELEVATION

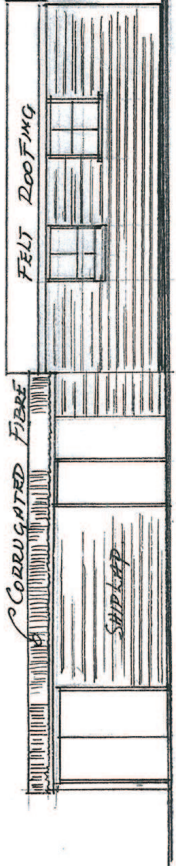

SOUTH EAST ELEVATION

N.W. ELEVATION




WHITE COTTAGE
 Porthlloo
 St Marys
 CHALET BUILDING
 for E. HICKS ESQ.



DATE AUG. 2014
 SCALE 1:50 & 1:100

T. J. HIRON MRICS
 CLWDISLEY
 St Marys
 TEL - 01720 422563

EH - WC - C - 1

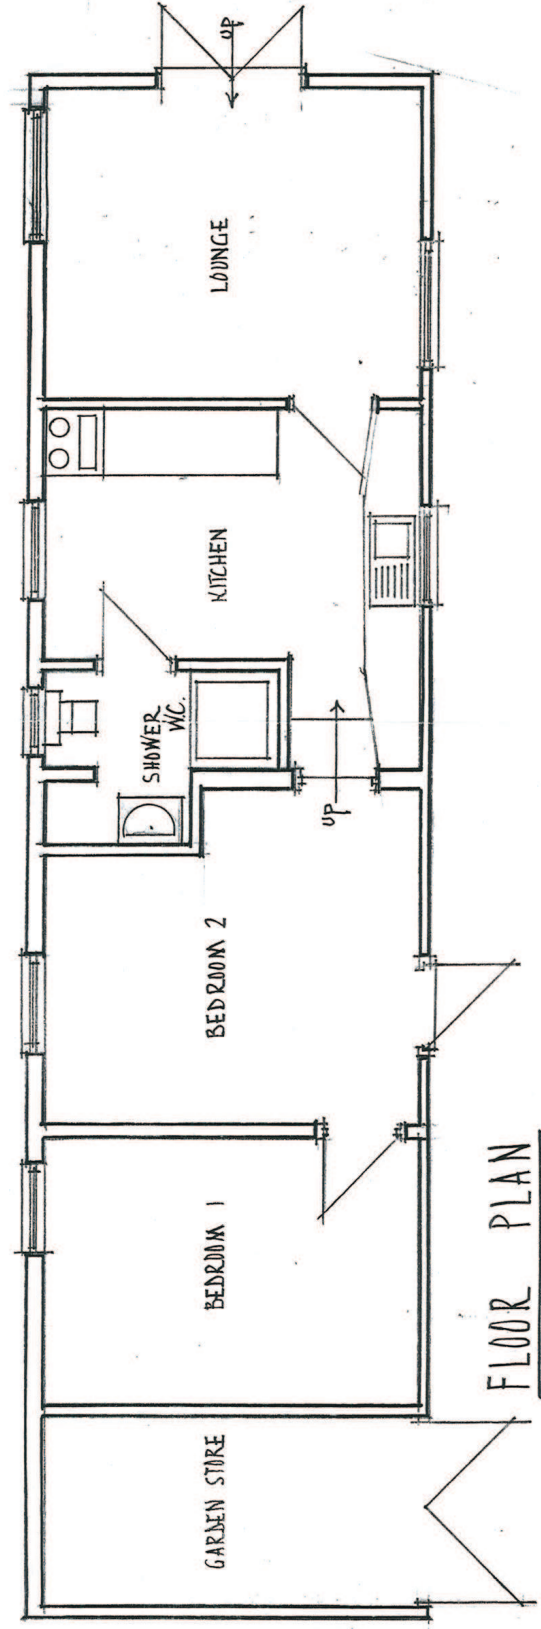

FLOOR PLAN

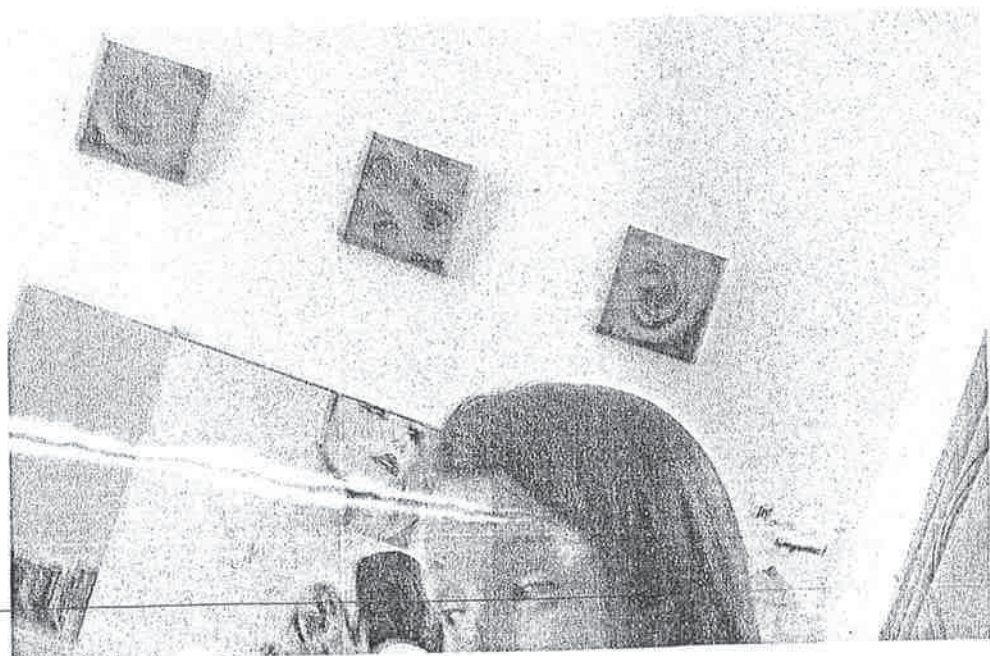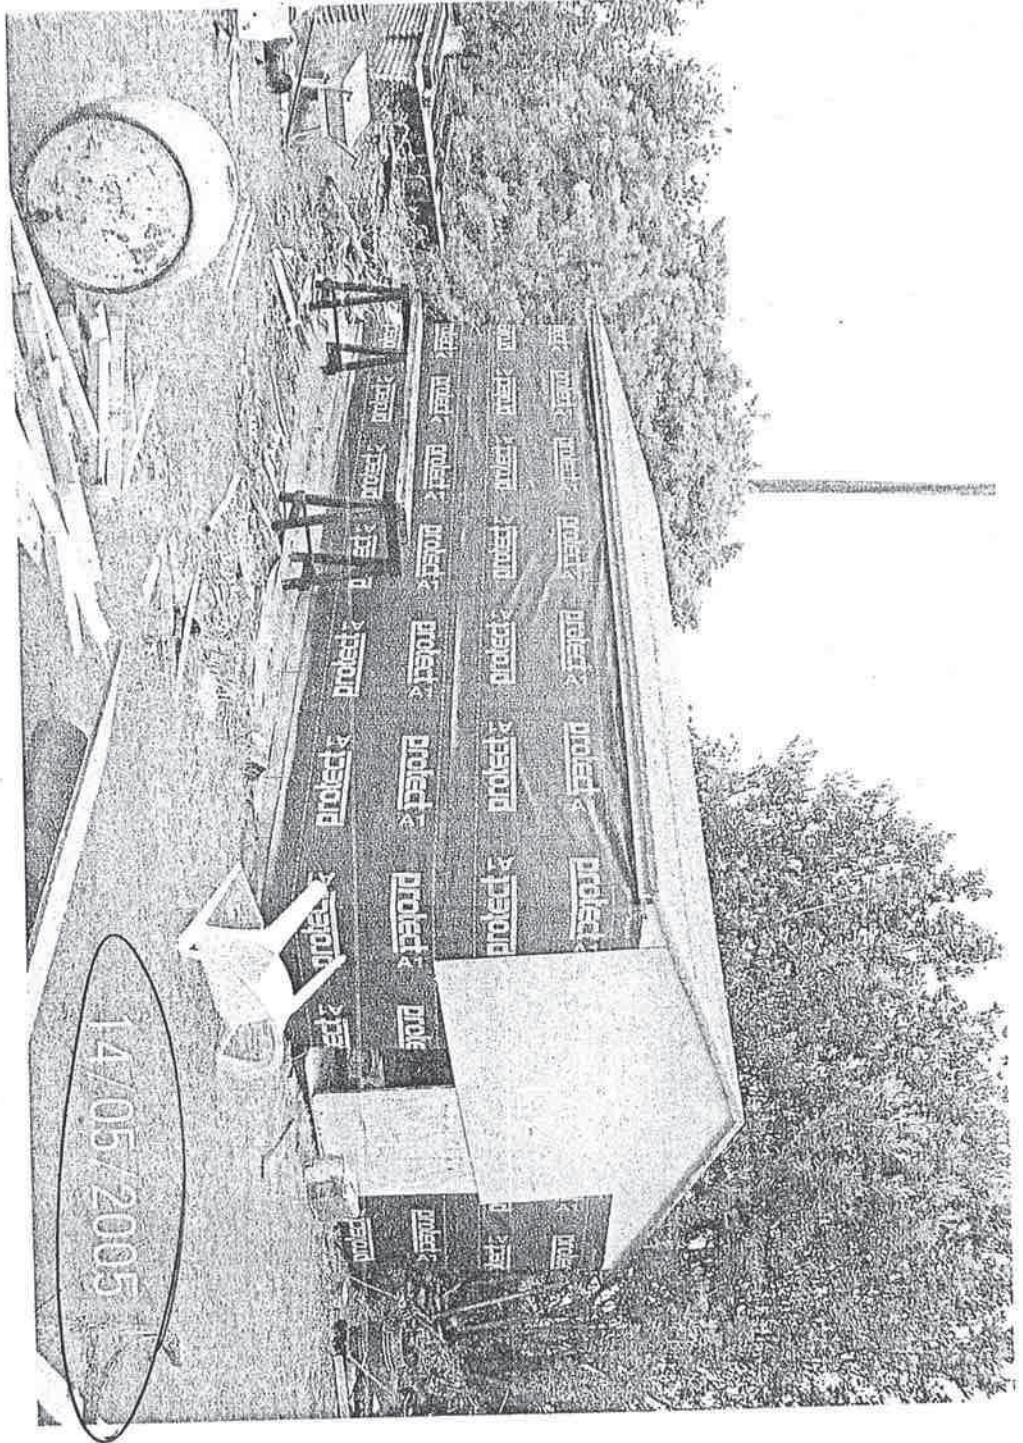

BE