




4 ARMCO BARRIER TYPICAL DETAILS 1:25

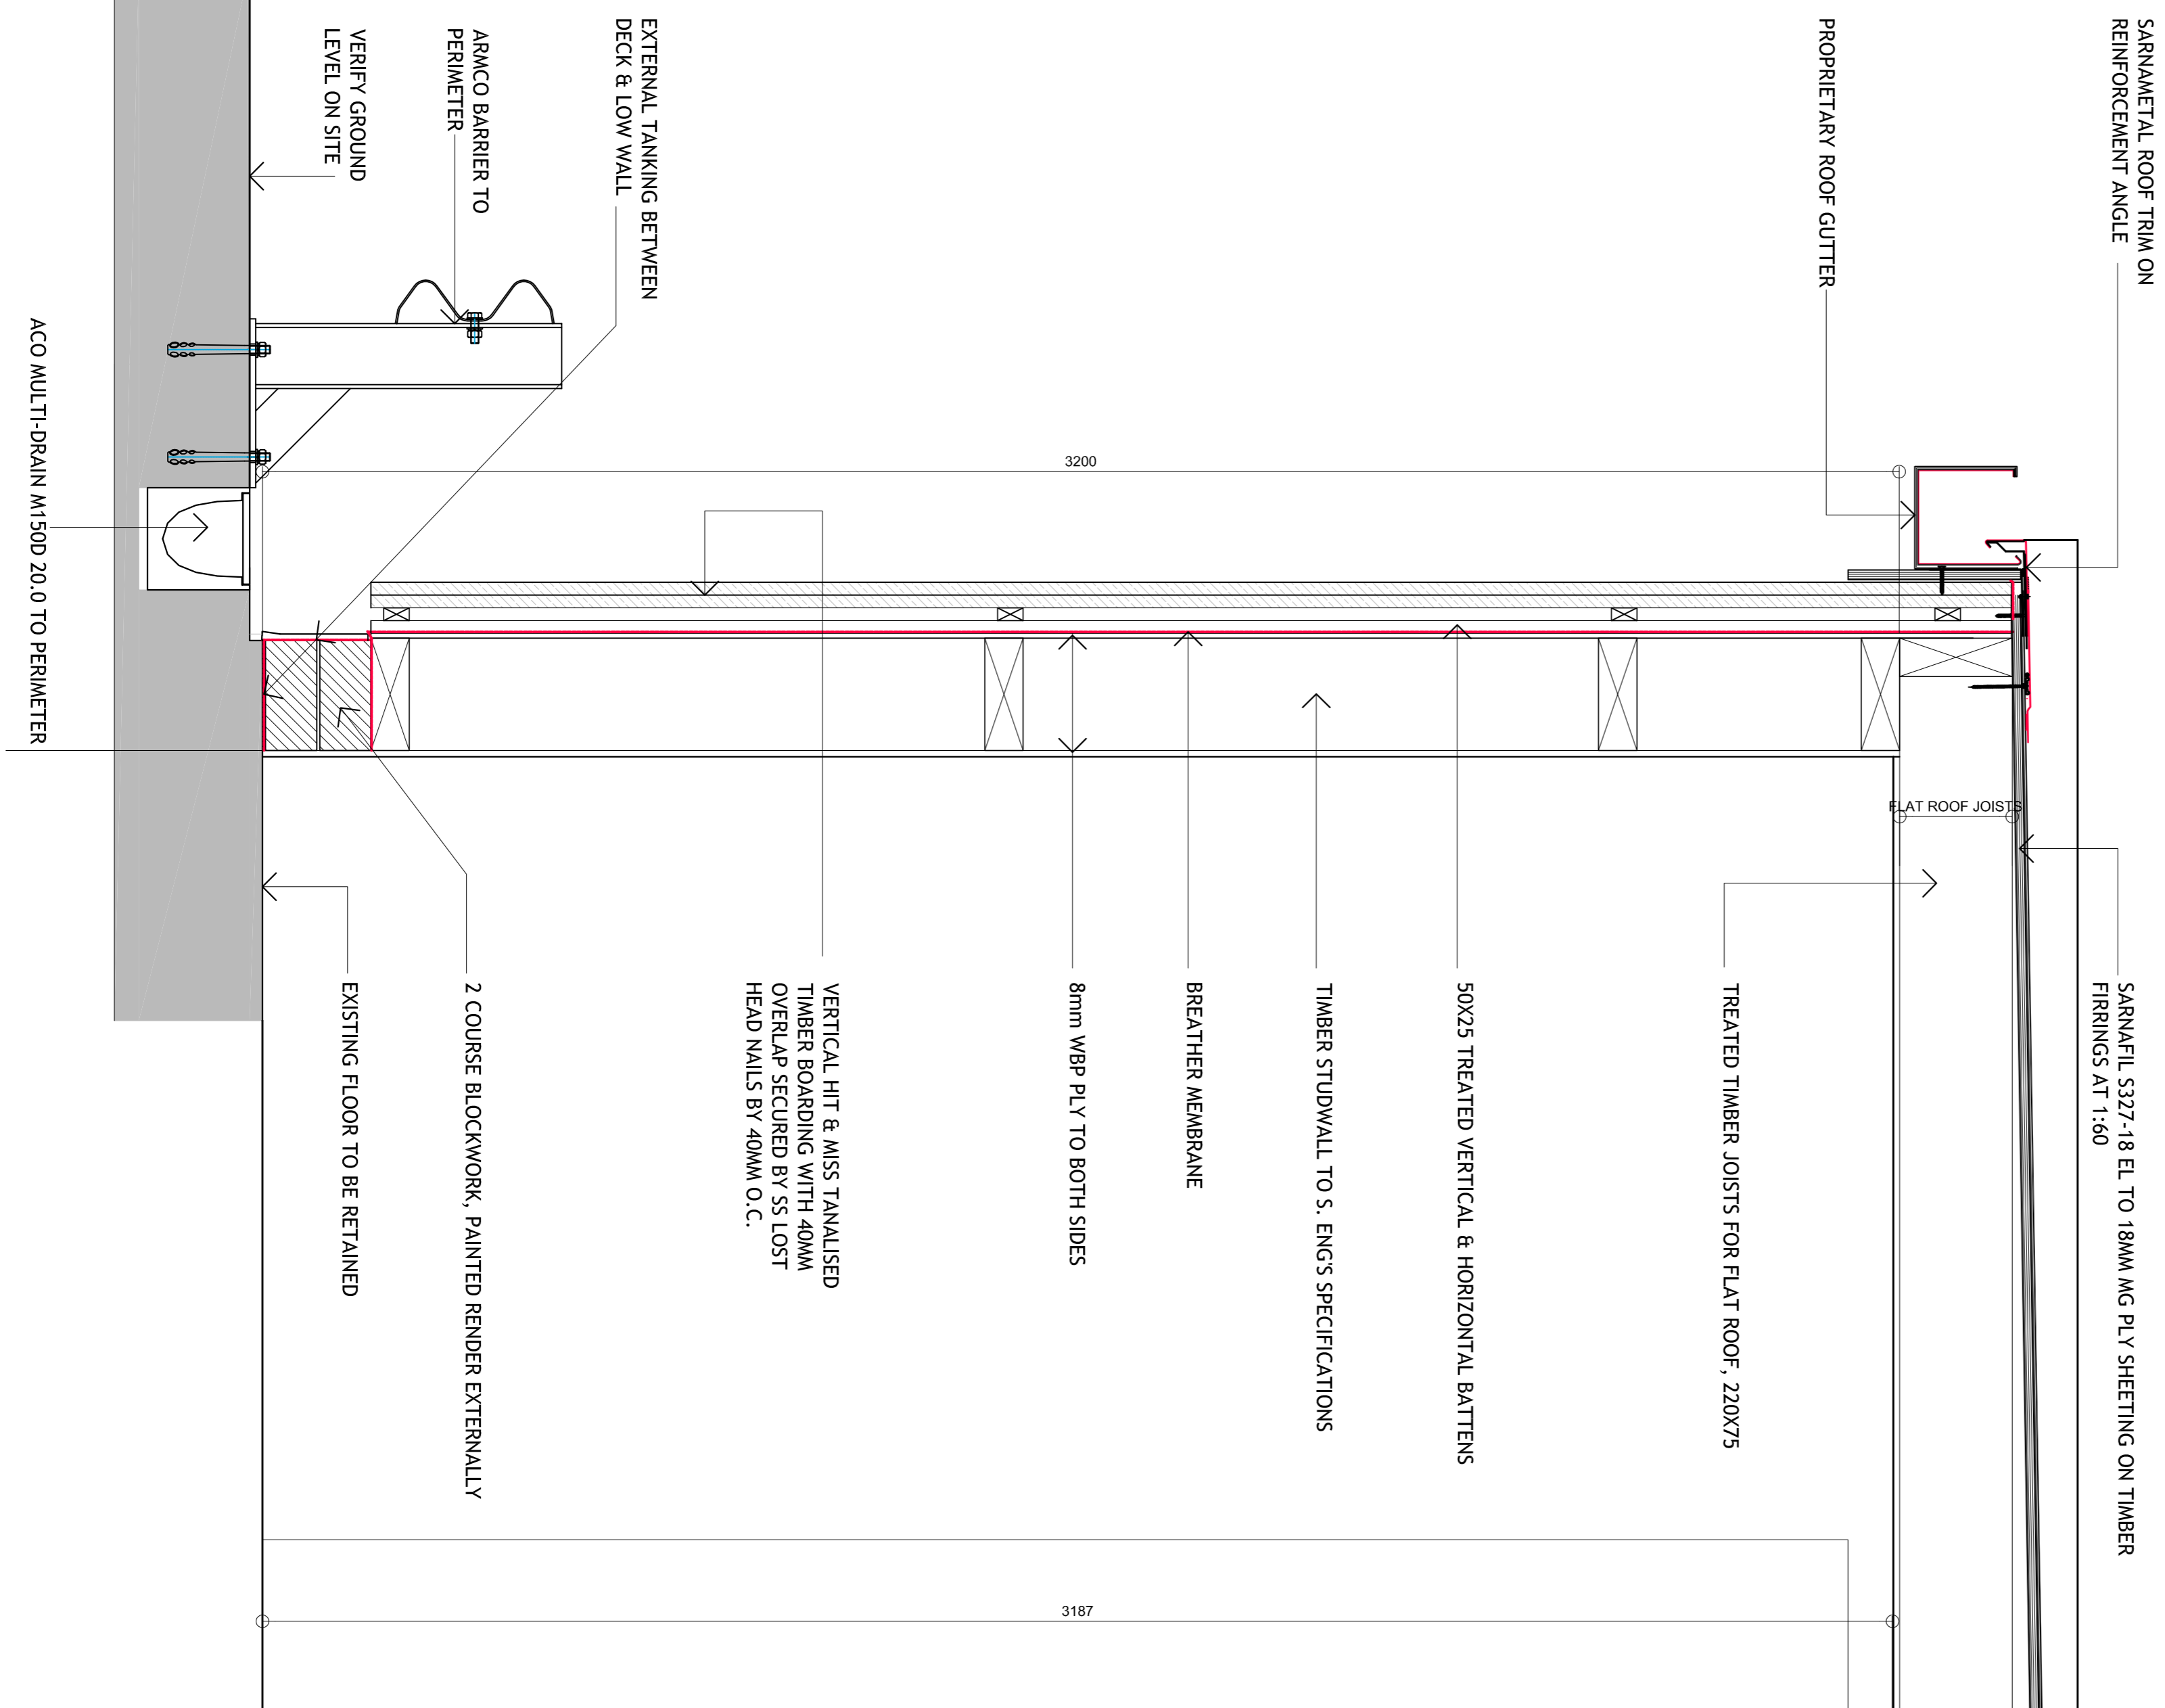

1 WALL SECTION DETAIL 1:25

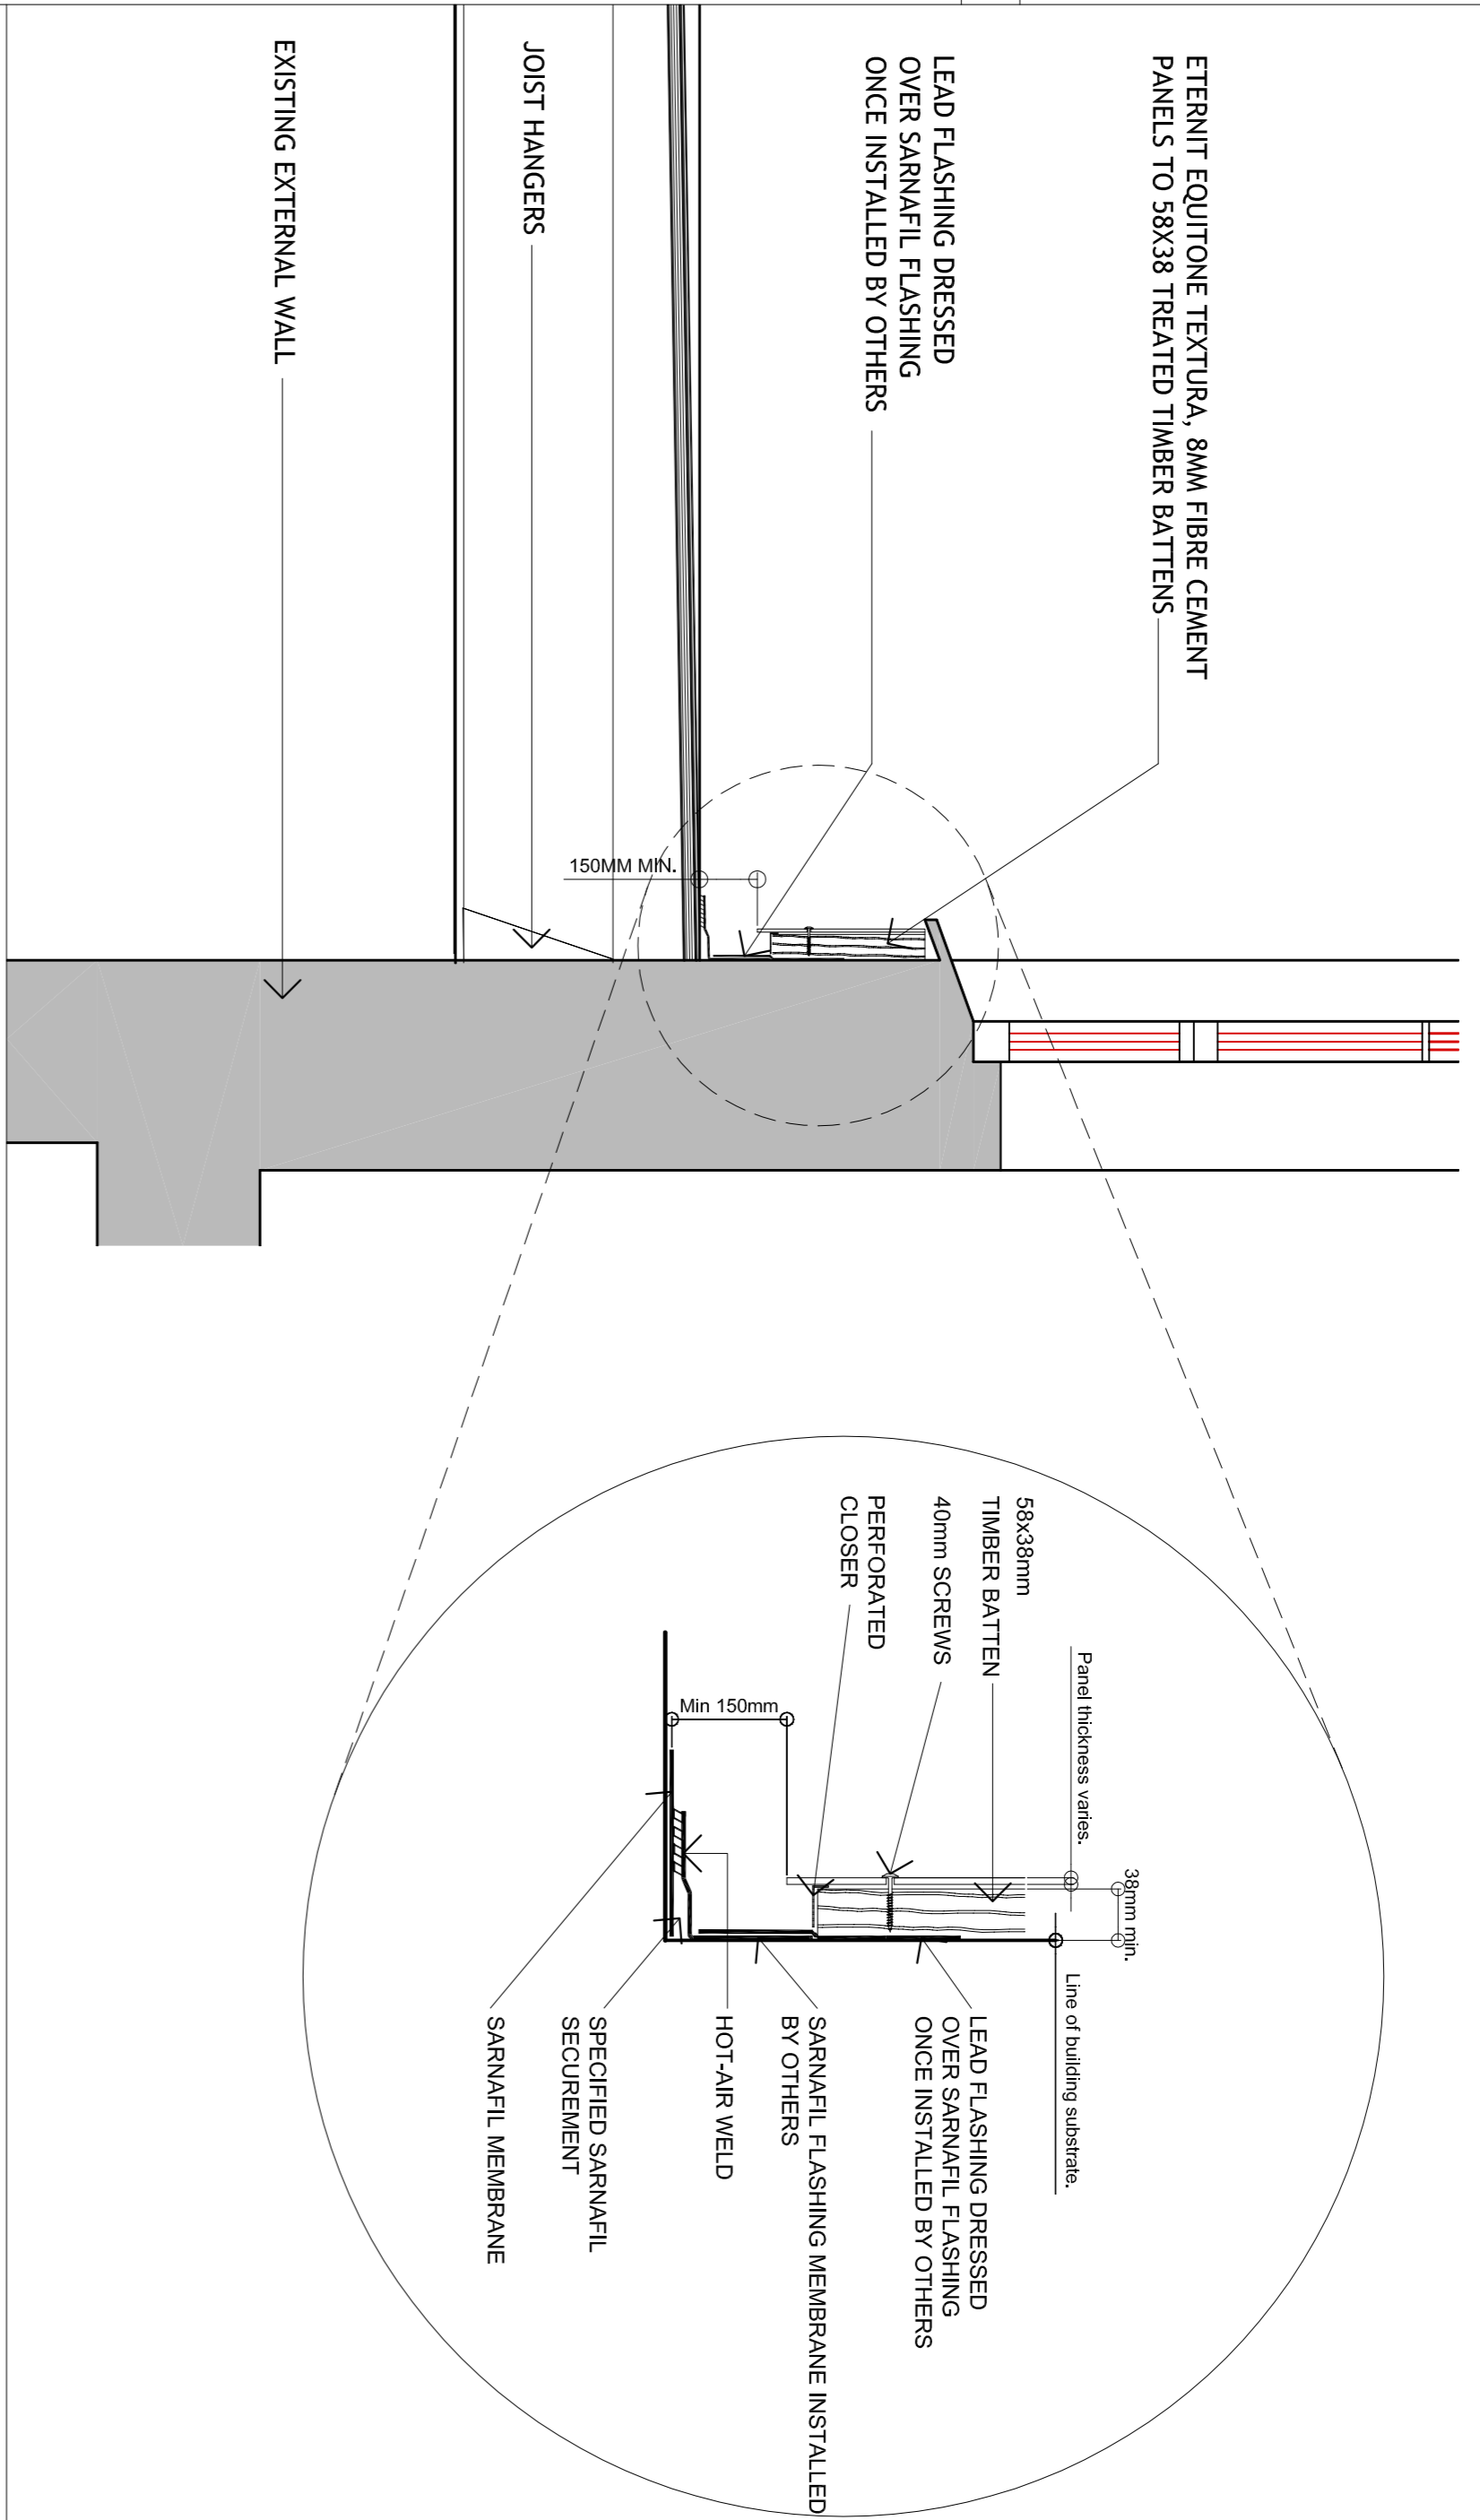

3 JUNCTION DETAIL - NEW FLAT ROOF TO EXISTING WALL 1:25

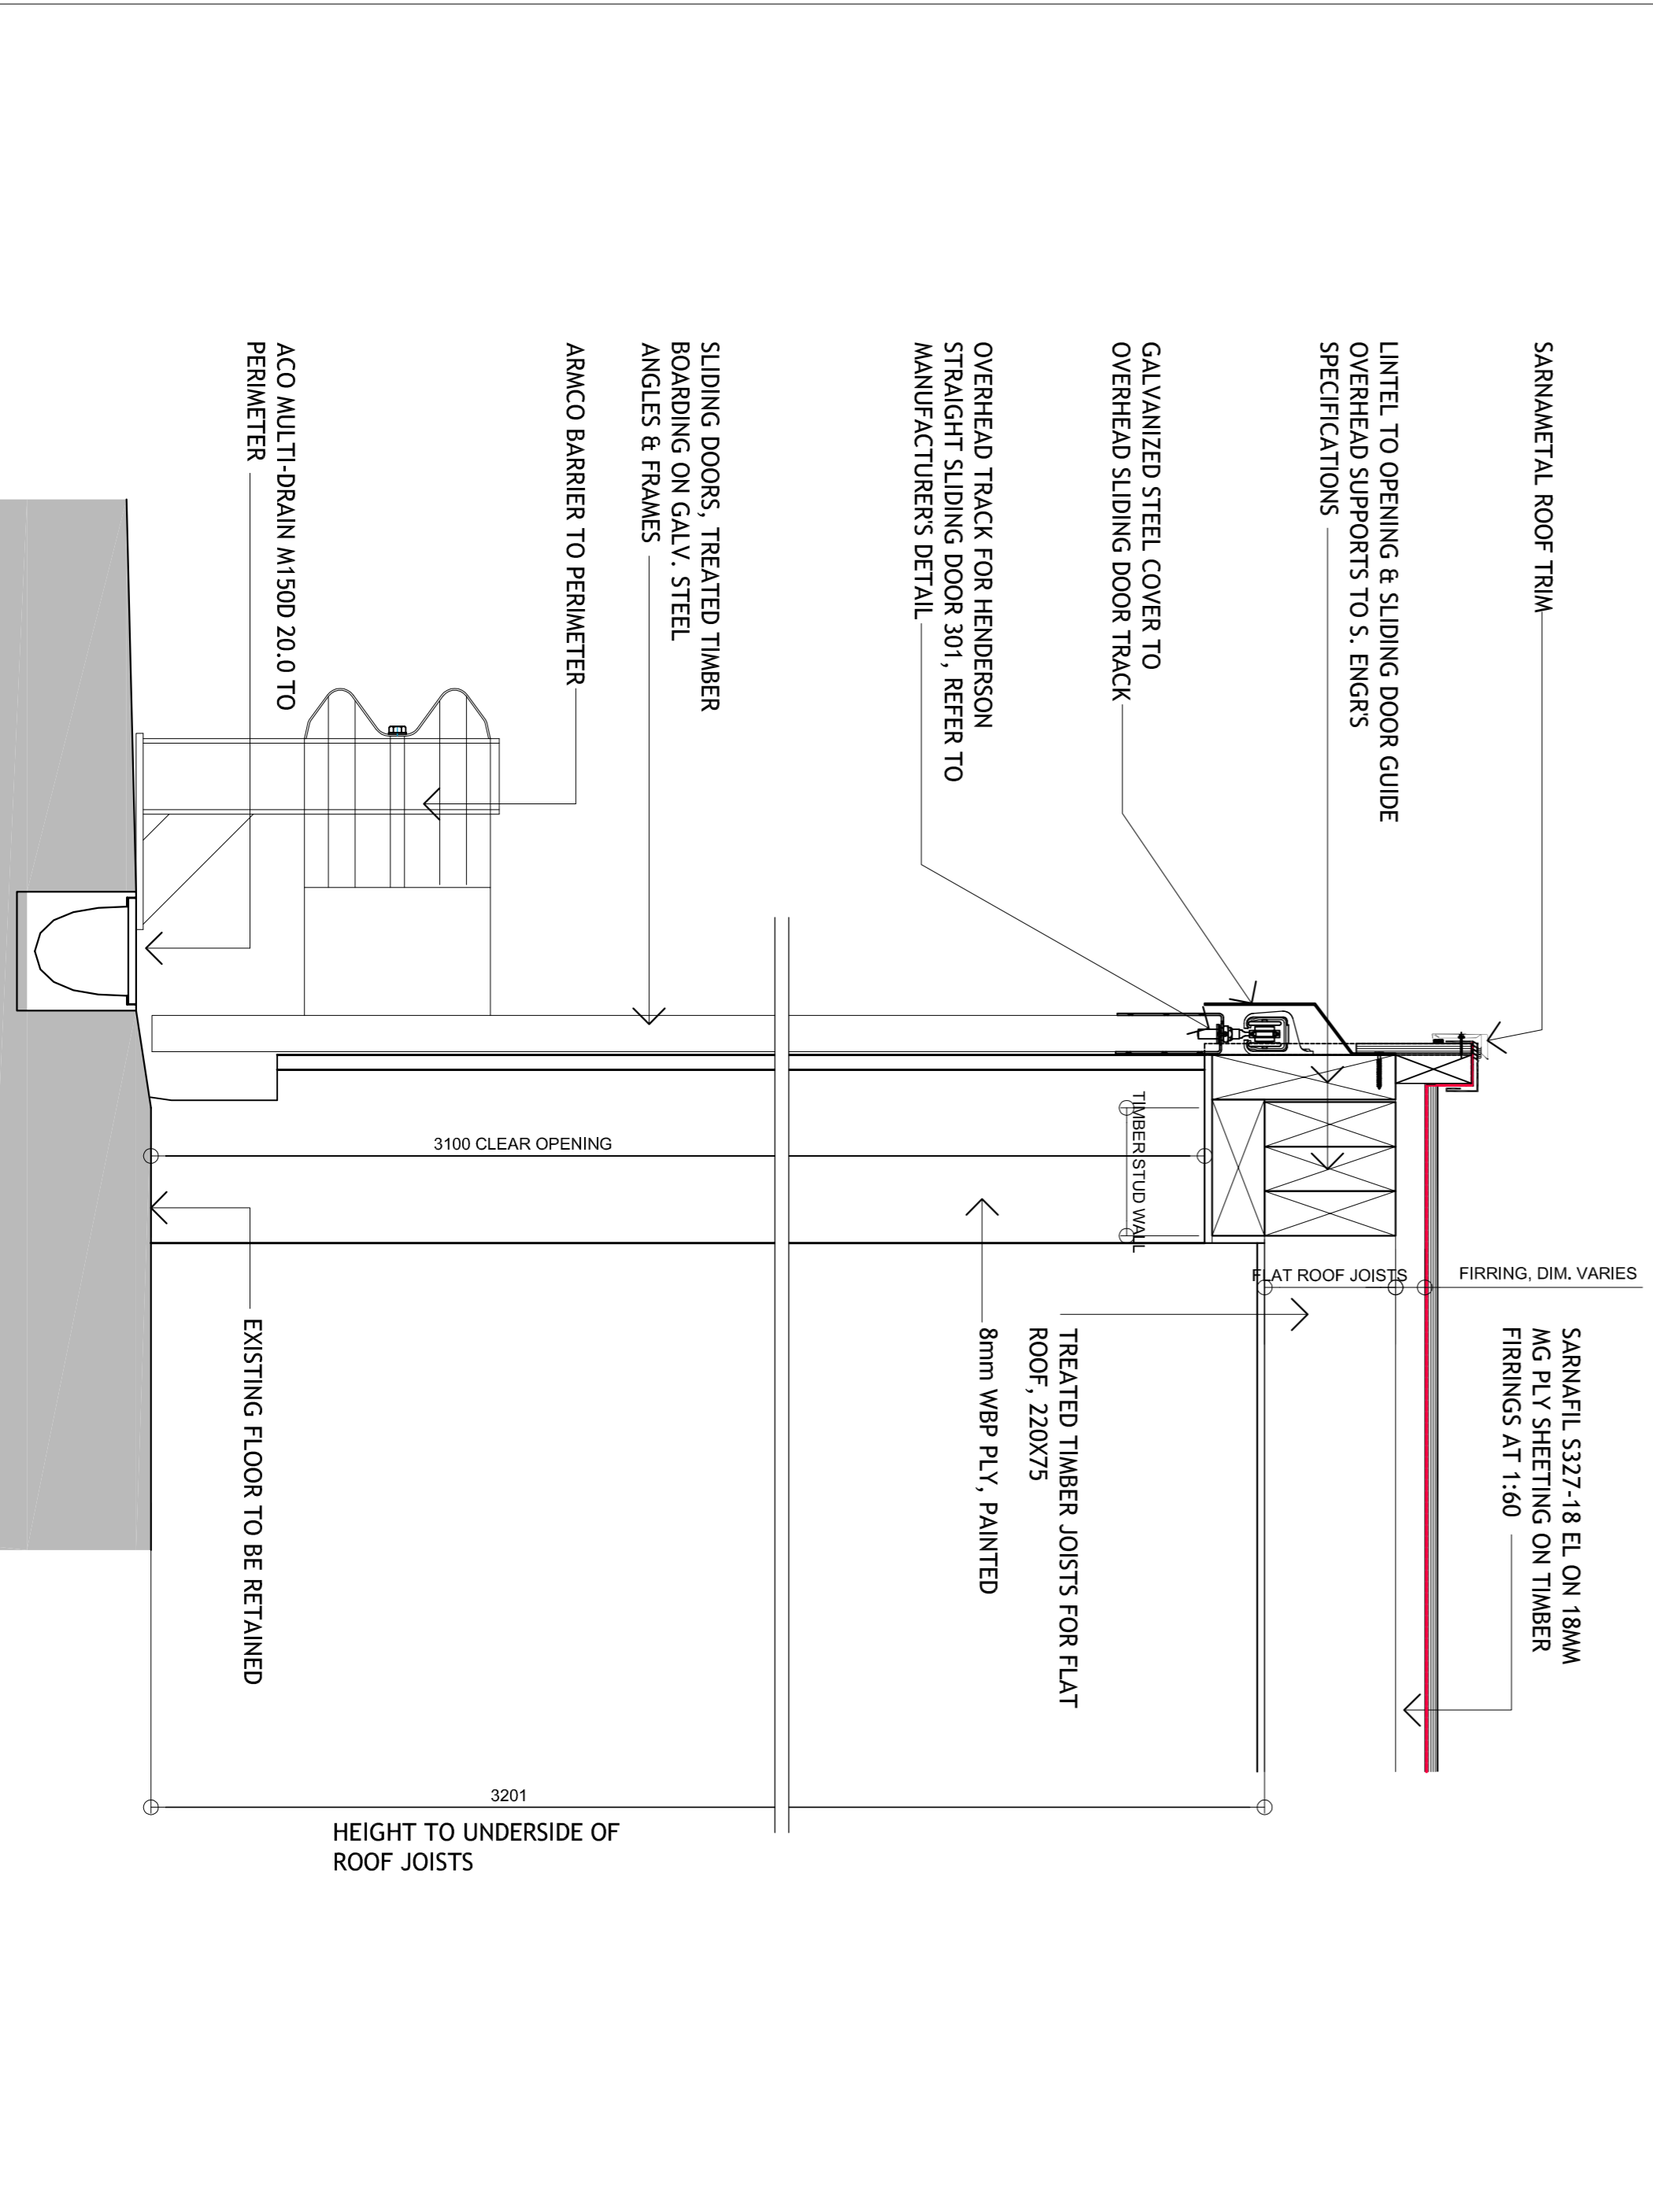

2 WALL SECTION DETAIL 1:25

NOTES

Do not scale from this drawing unless for planning purposes. Figured dimensions only are to be used. All dimensions must be checked on site by the Contractor prior to the commencement of any fabrication or work. The Contractor shall be responsible for the accuracy of any dimensions shown in conjunction with specialist consultants' drawings; any discrepancy between drawings is to be brought to the attention of Smiths Gore prior to the commencement of any fabrication or building works. The drawing is the property of Smiths Gore and may not be reproduced without their expressed permission.

REVISIONS


REV	NOTE / DRAWN BY	DATE
A	ARMCO BARRIERS ADDED TO PERIMETER (DB)	16.02.15



smithsgore.co.uk
 PROJECT TITLE
 HARBOURSIDE BUILDINGS, THE QUAY
 ST MARY'S, ISLES OF SCILLY

CLIENT
 KIER CONSTRUCTION

DRAWING TITLE
 DETAILS TO FREIGHT STORE
 EXTENSION - 2
 SCALE
 1:10
 DRAWING NUMBER
 1050208-08
 REVISION
 A
 DRAWING STATUS
 FOR CONSTRUCTION
 DRAWN BY
 DB/SO
 CHECKED BY
 PWO
 DATE
 JAN 14

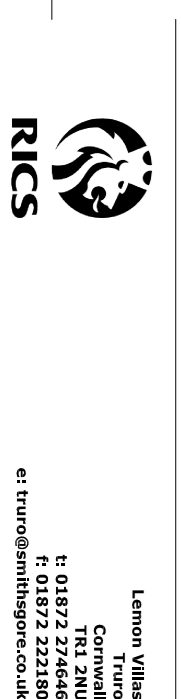

Lemon Williams
 Chartered Quantity Surveyors
 11, Old Street, London EC1A 3DF
 Tel: 020 7534 2244
 Fax: 020 7534 2246
 e: lemon@lw.co.uk