

**NOTES**



Do not scale from this drawing unless for planning purposes. Figure dimensions only are to be used. All dimensions must be checked on site by the Contractor prior to the commencement of any fabrication or building works. Where applicable, dimensions and details are to read between drawings is to be brought to the attention of Smiths Gore prior to the commencement of any fabrication or building works. This drawing is the property of Smiths Gore and may not be reproduced without their written consent.

**REVISIONS**


REV	NOTE / DRAWN BY	DATE
A	ANNOTATION REVISED / SO	07.04.15
B	ANNOTATION REVISED / SO	14.04.15
C	ROOF OVER BEDROOM 2 REVISED / SO	24.04.15

**MATERIAL FINISHES:**


ROOF: RECLAIMED RED CLAY DOUBLE ROMAN TILE  
 WALLS: BRICKWORK  
 DOOR & WINDOWS: TIMBER  
 FLOORING: ENGINEERED WOOD  
 BATHING: BATHING THUNDER  
 RAINWATER GOODS: BLACK HALF ROUND ALUMINIUM

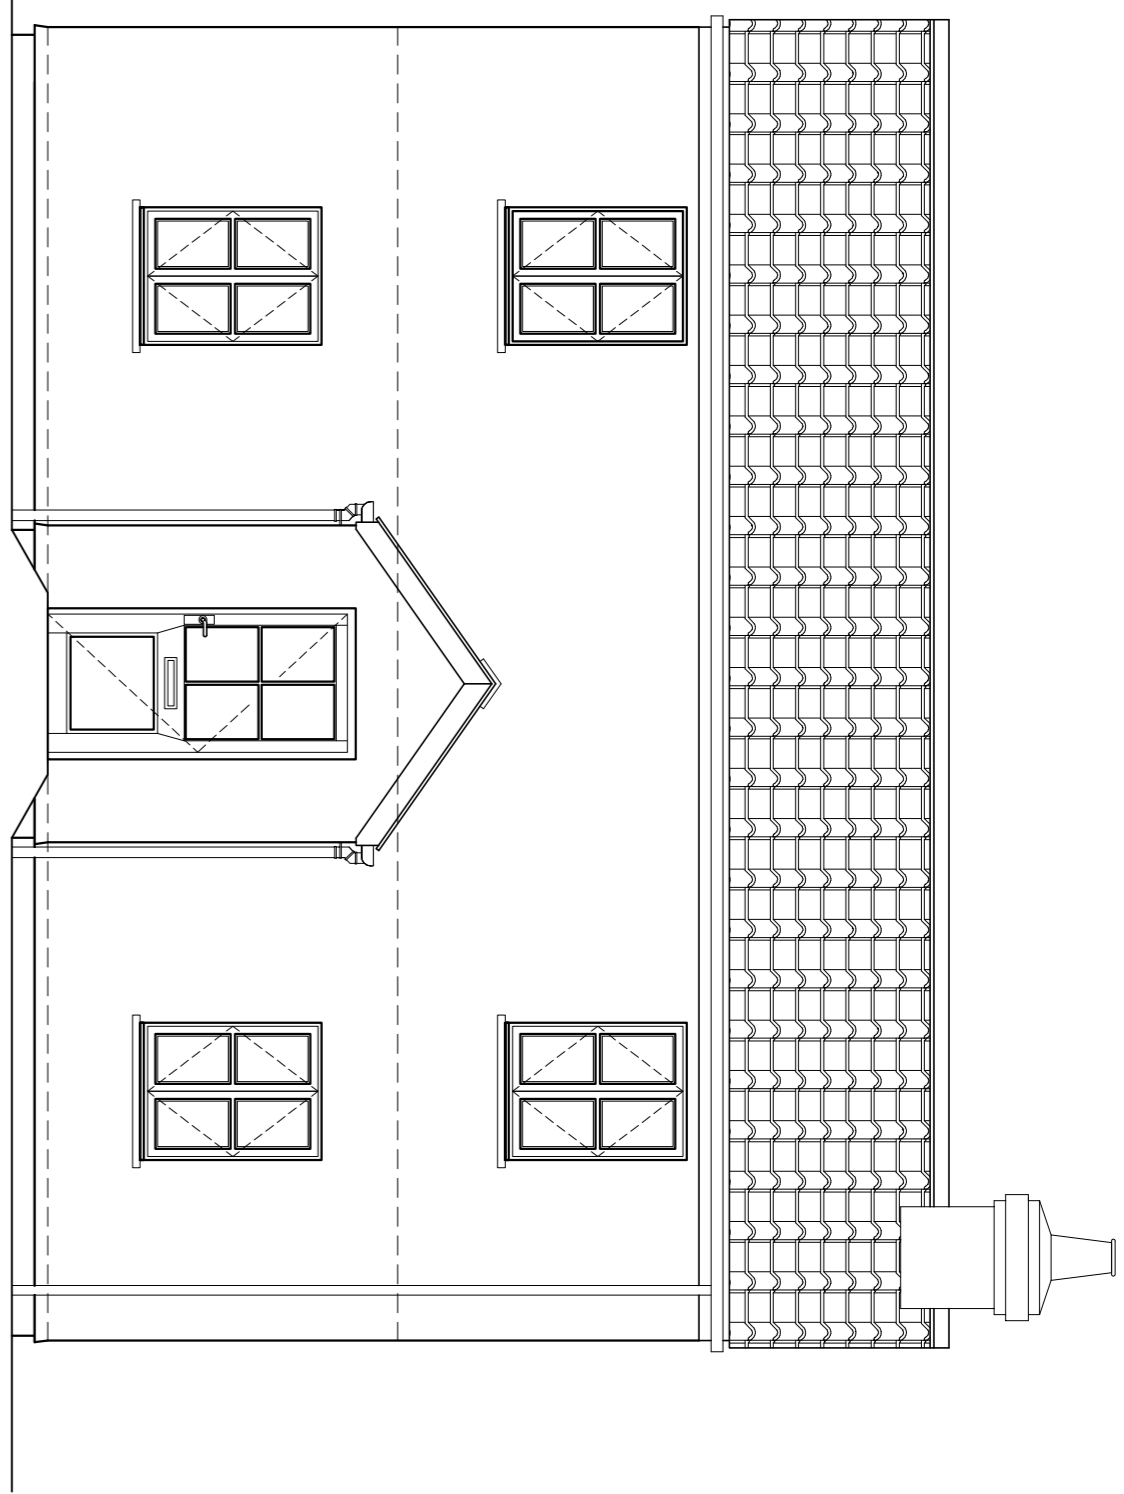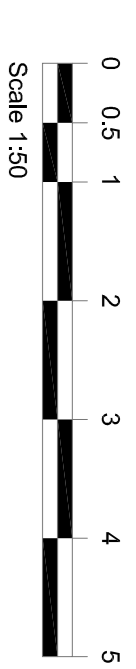


**SOUTH ELEVATION**

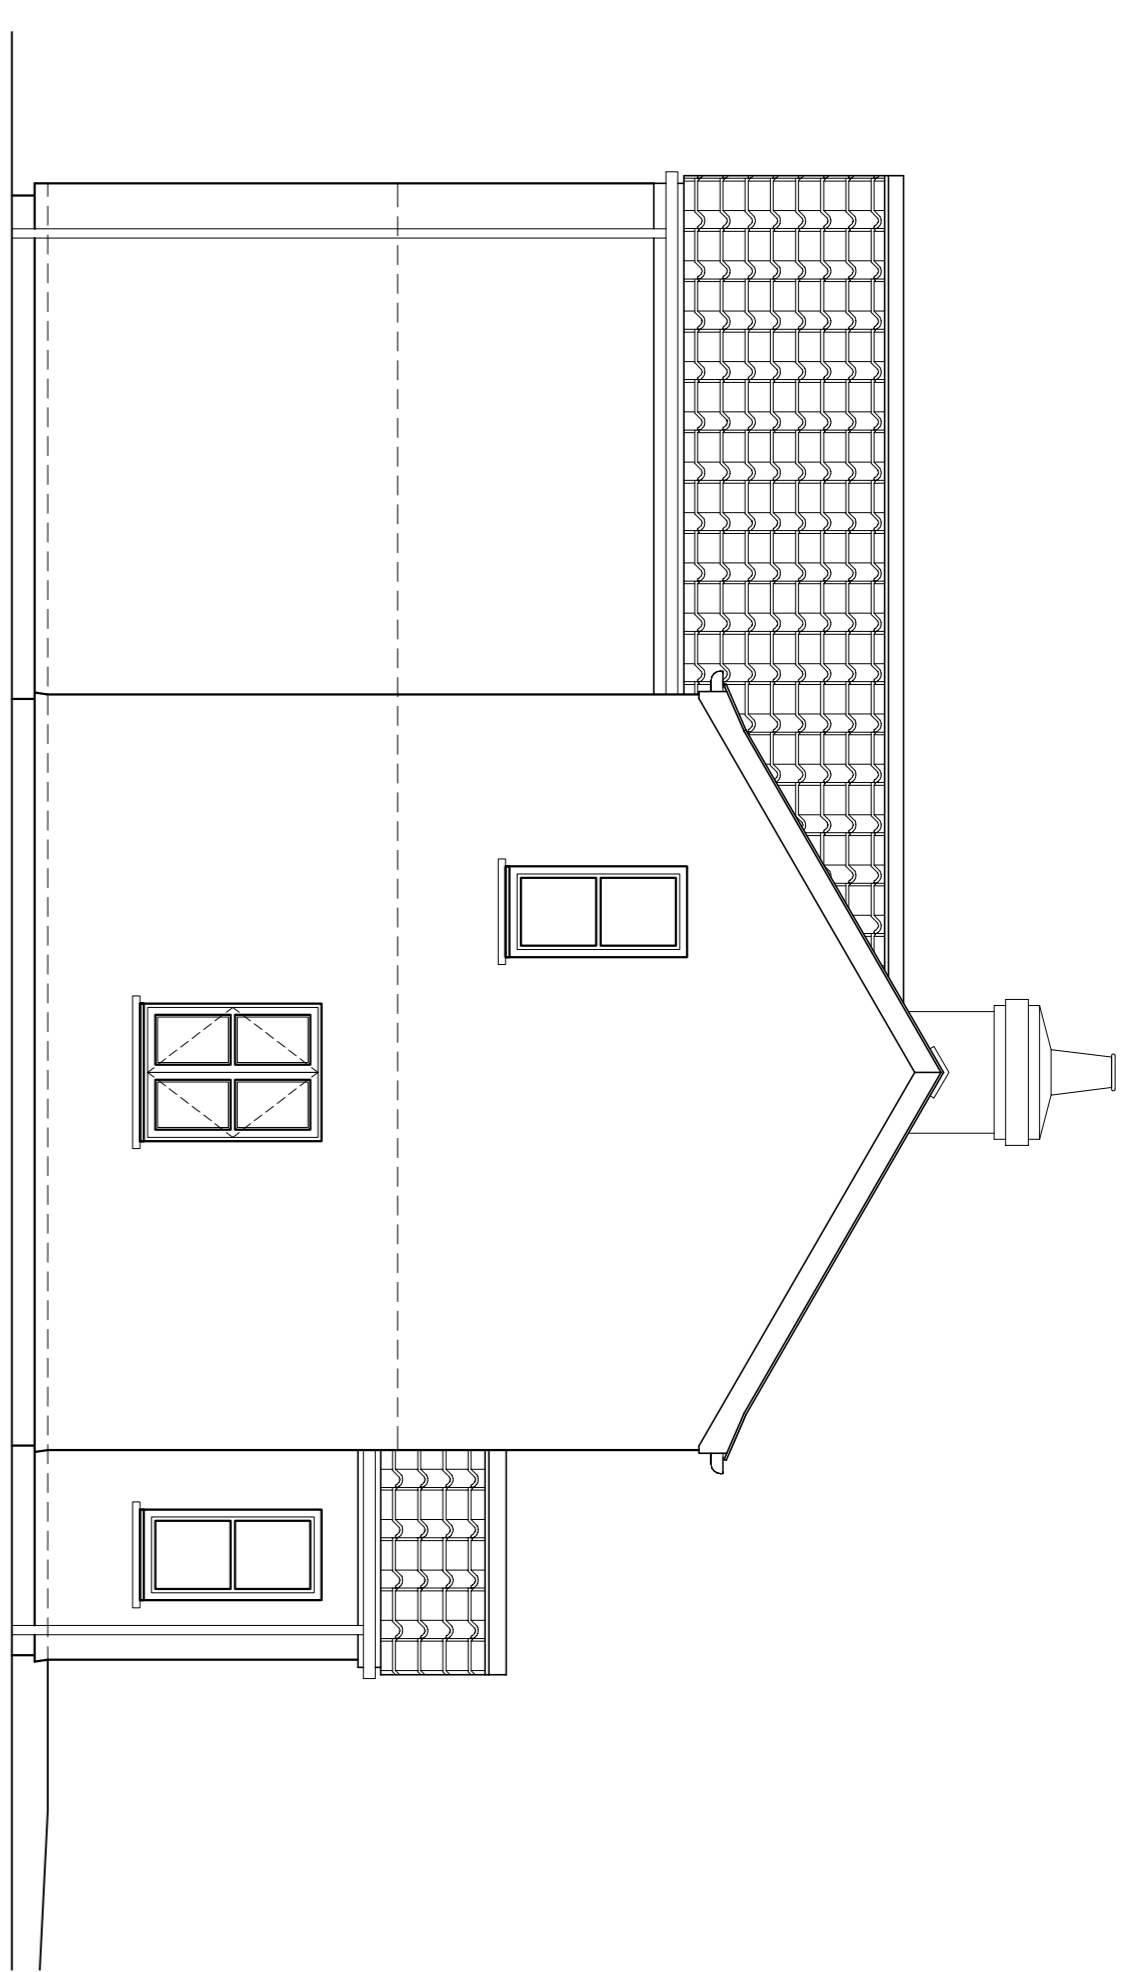


**WEST ELEVATION**

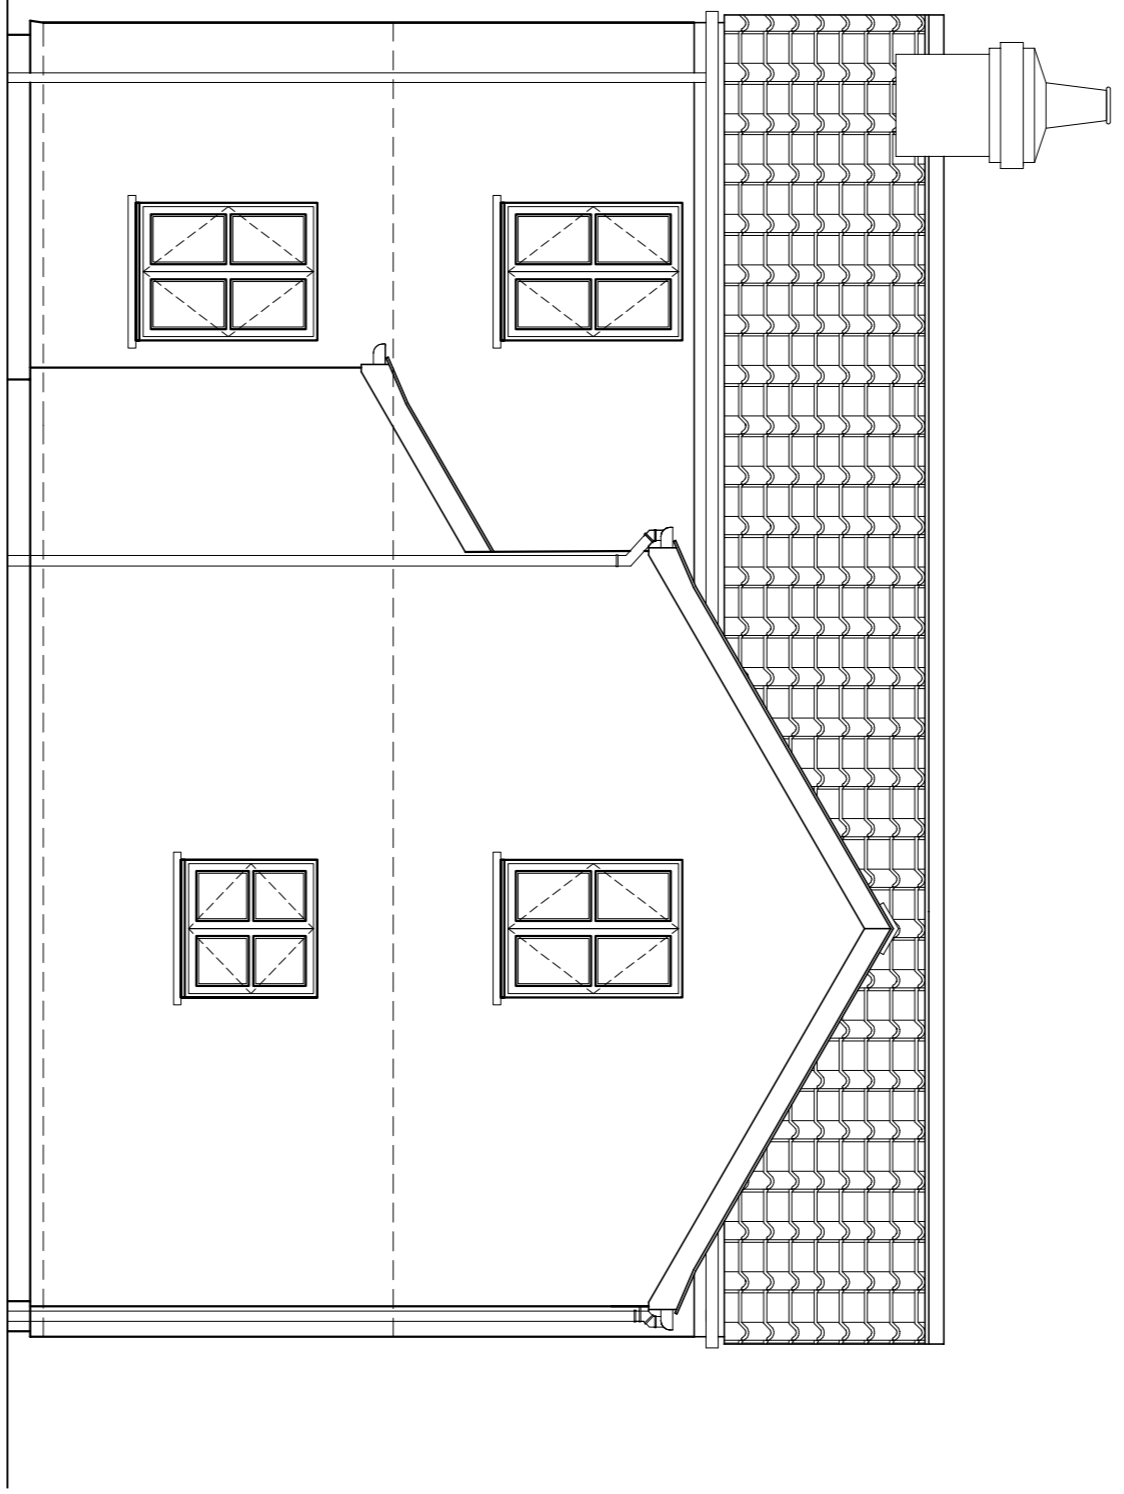


**NORTH ELEVATION**

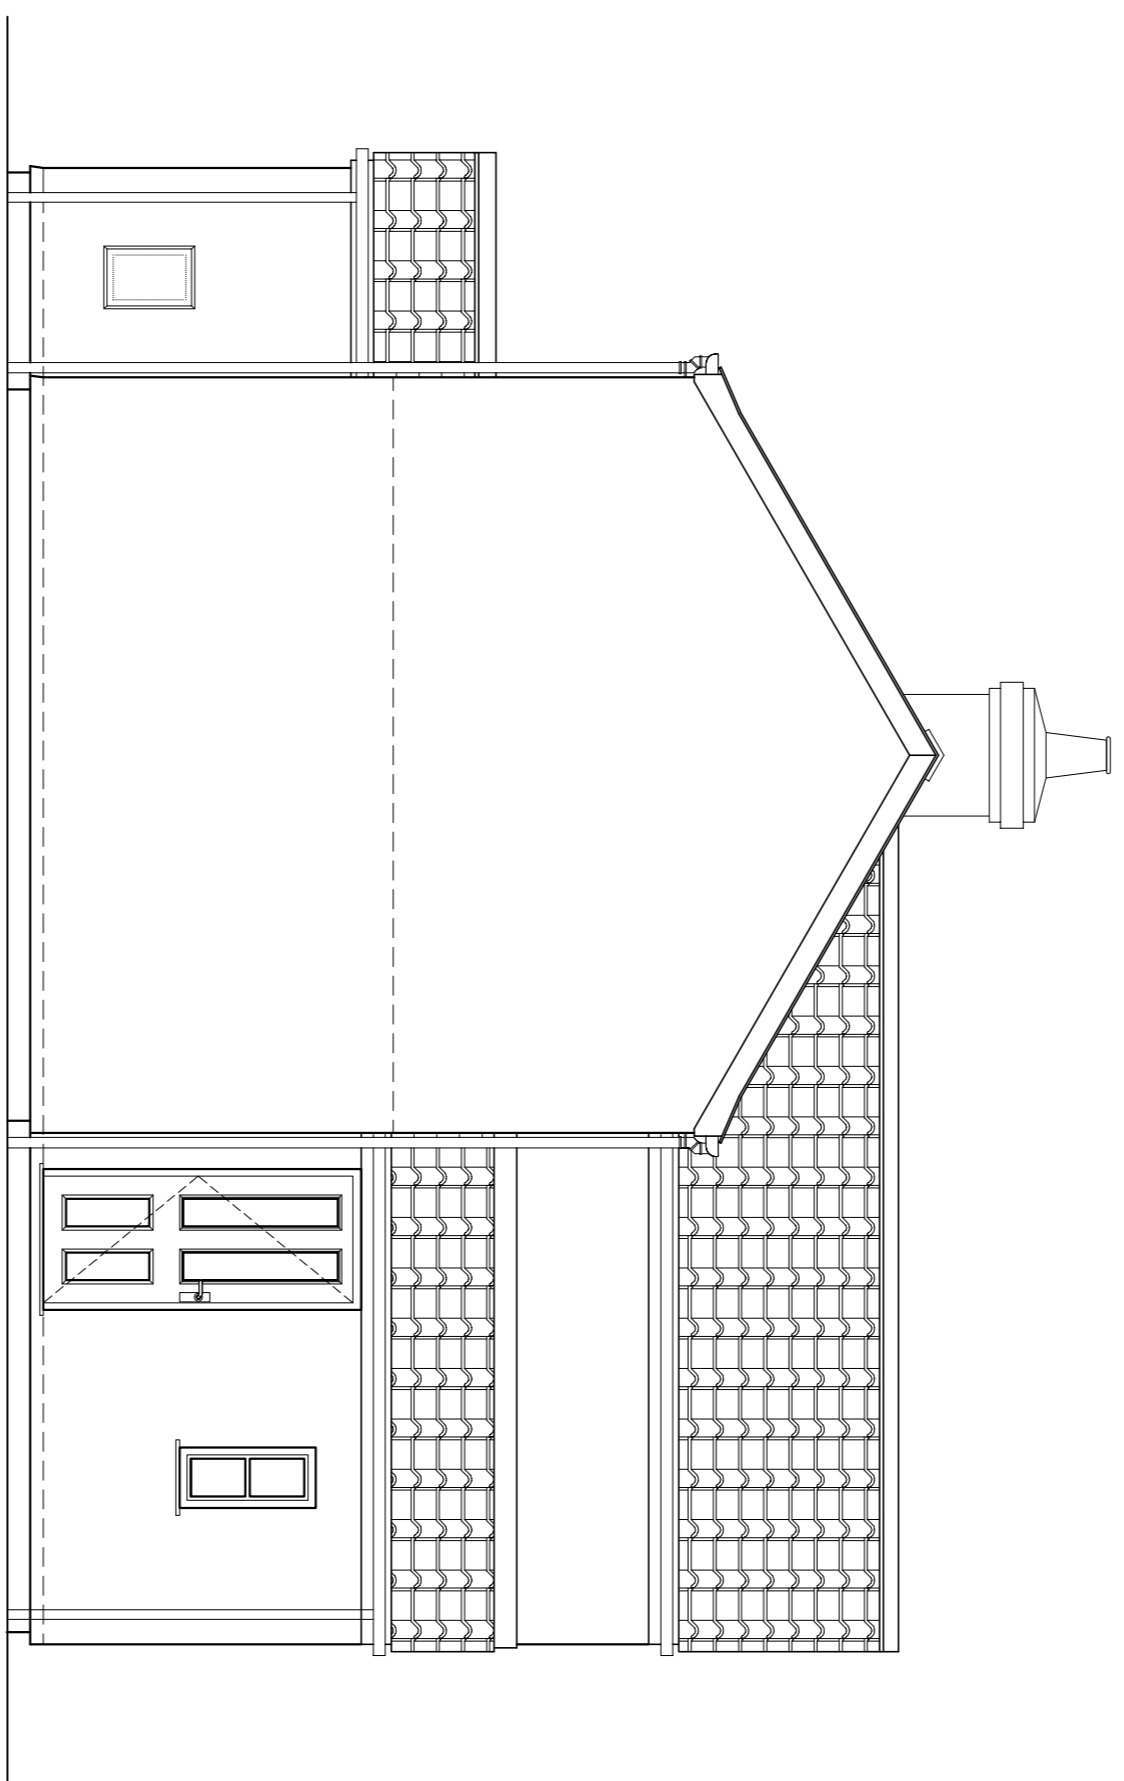

**EAST ELEVATION**

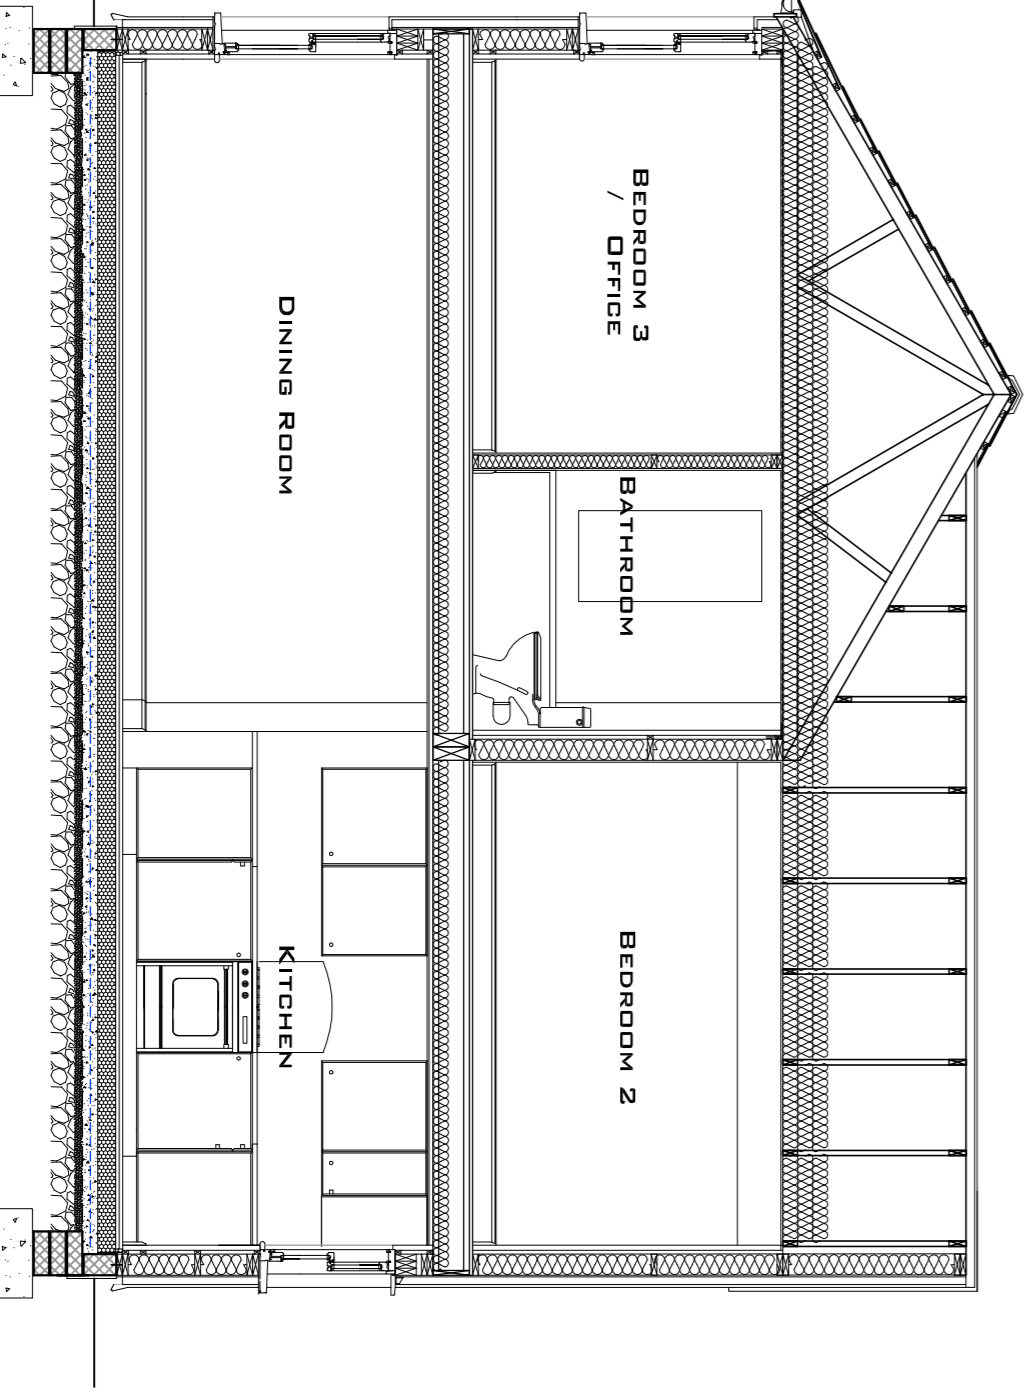

**SECTION A-A**

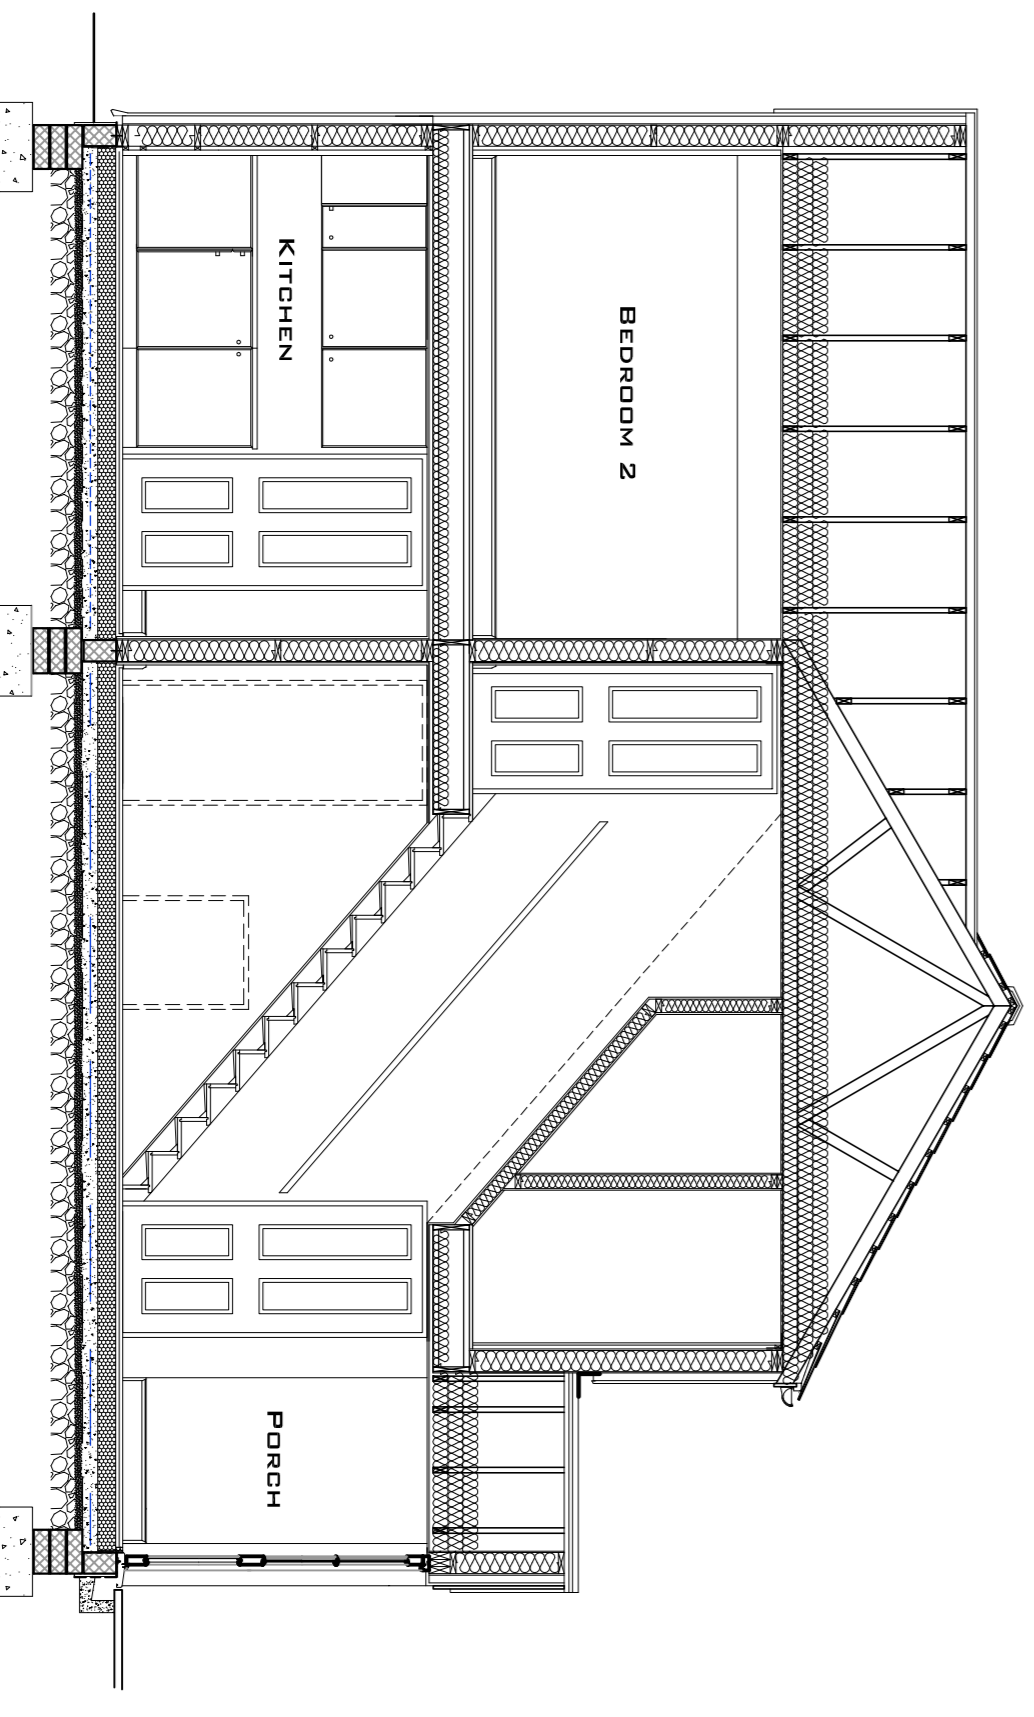

**SECTION B-B**




smithsgore.co.uk

**PROJECT TITLE**  
 NEW HOUSE  
 ST AGNES  
 ISLE OF SCILLY  
**CLIENT**  
 MR & MRS HICKS

**DRAWING TITLE**  
 ELEVATIONS AND SECTIONS

SCALE	PAPER SIZE	DRAWING NUMBER	REVISION
1:50	@A1	1051808-04	C
<b>DRAWING STATUS</b> PLANNING			
<b>DRAWN BY</b>	<b>CHECKED BY</b>	<b>DATE</b>	
SO	TV	JAN 15	

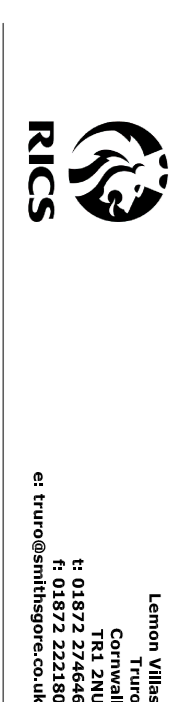

Lemont Villa  
 51, 52 & 53  
 Commercial  
 F. 01872 22180  
 e. info@smithsgore.co.uk