
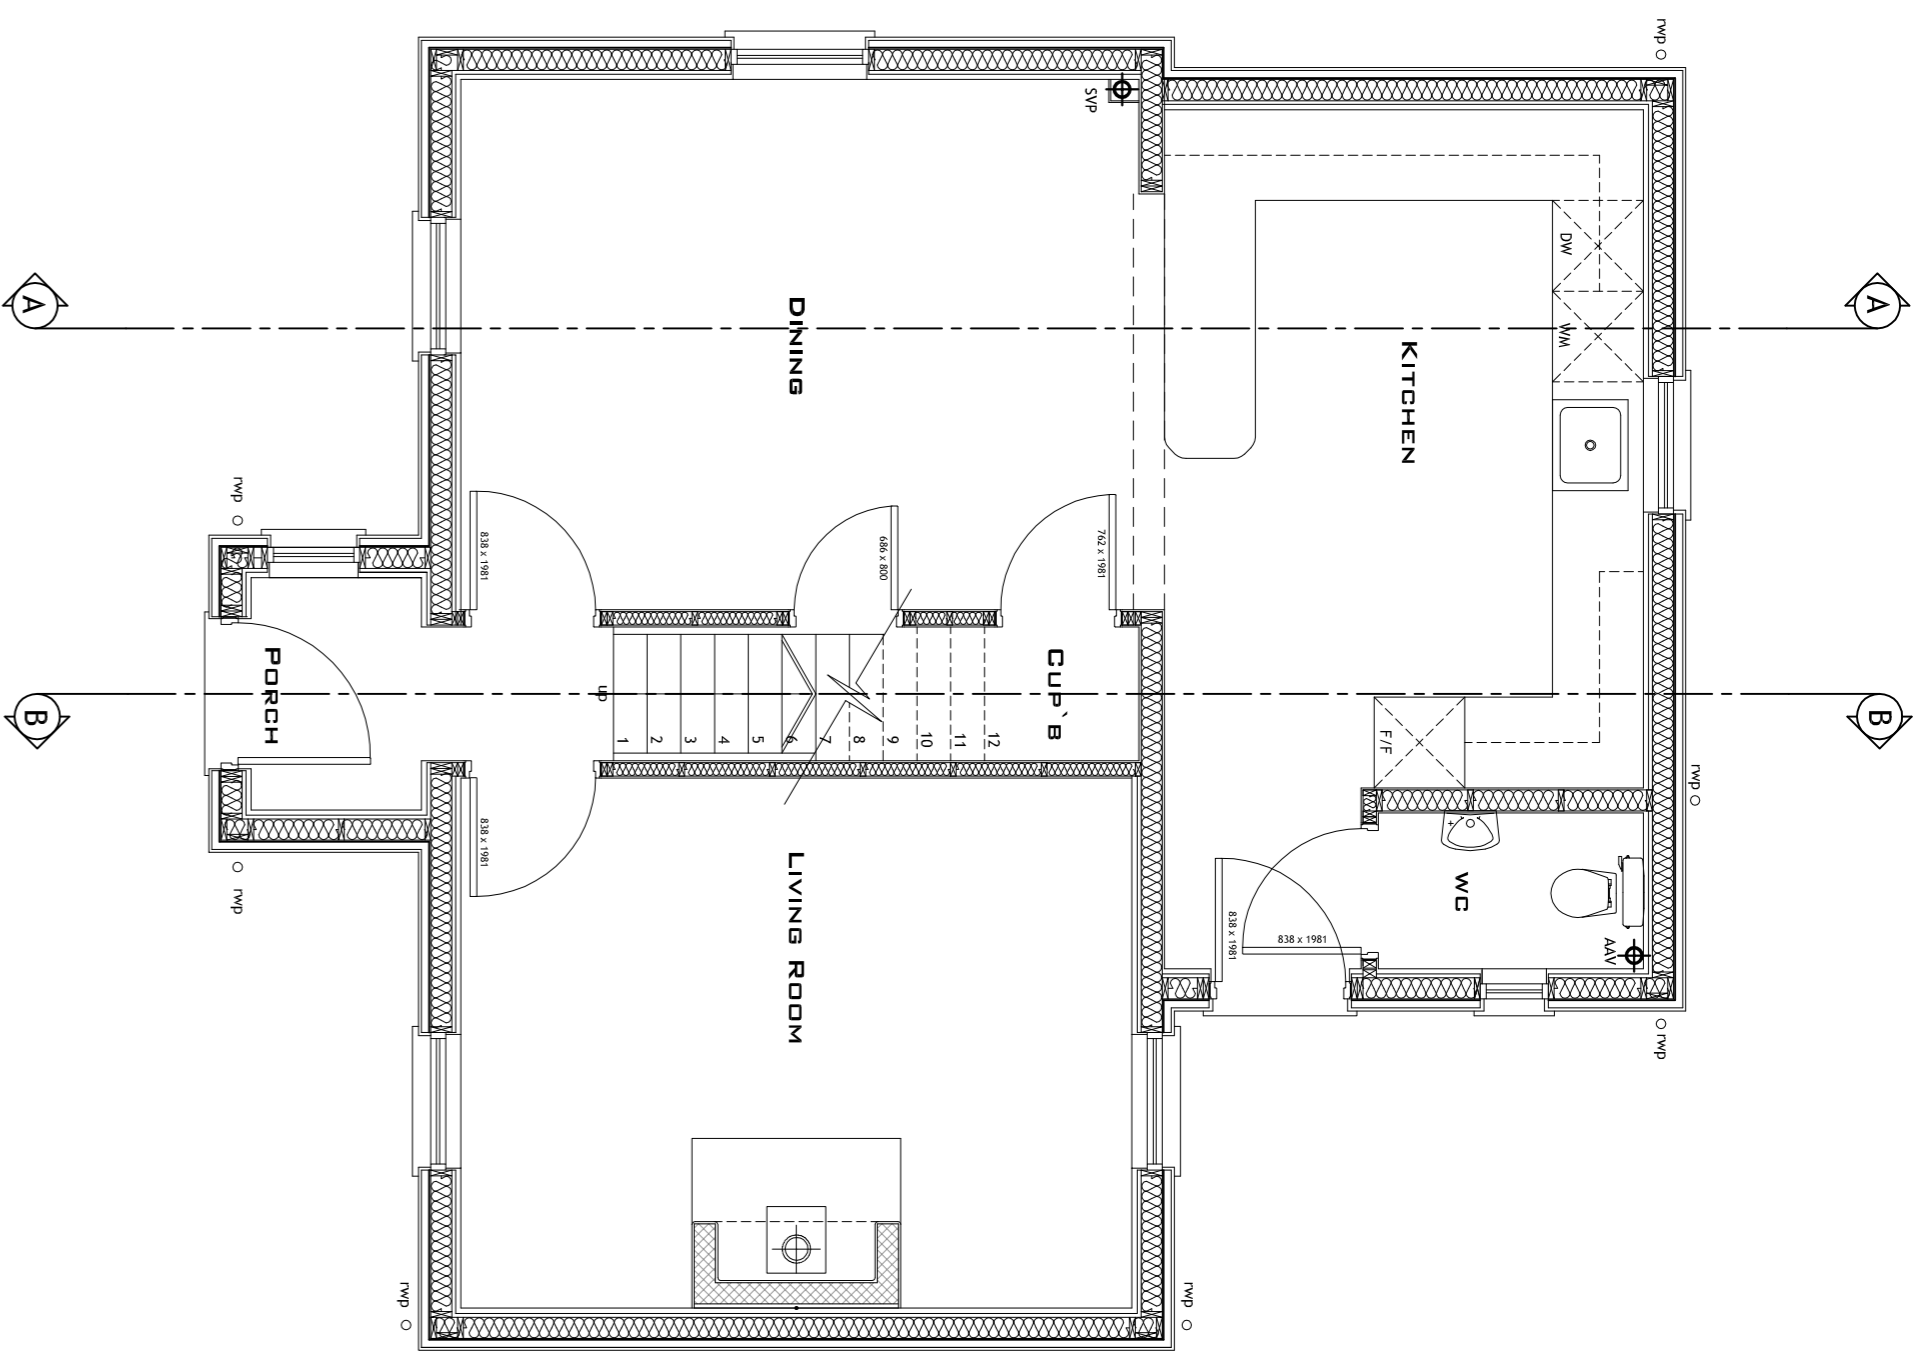
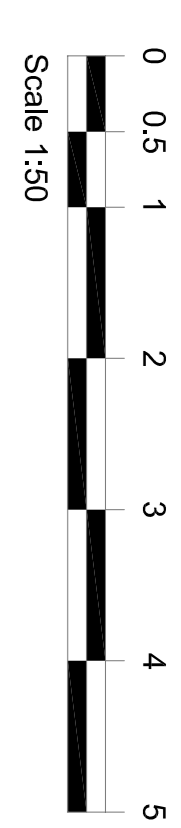


**NOTES**


Do not scale from this drawing unless for planning purposes. Figure dimensions only are to be used. All dimensions must be checked on site by the Contractor prior to the commencement of any fabrication or building works. Where applicable, dimensions and details are to be read between drawings. It is to be brought to the attention of Smiths Gore prior to the commencement of any fabrication or building works. This drawing is the property of Smiths Gore and may not be reproduced without their written consent.

**REVISIONS**


REV	NOTE / DRAWN BY	DATE
A	ANNOTATION REVISED / SO	07.04.15
B	ANNOTATION REVISED / SO	14.04.15
C	ROOF OVER BEDROOM 2 REVISED / SO	24.04.15

 

**GROUND FLOOR PLAN**

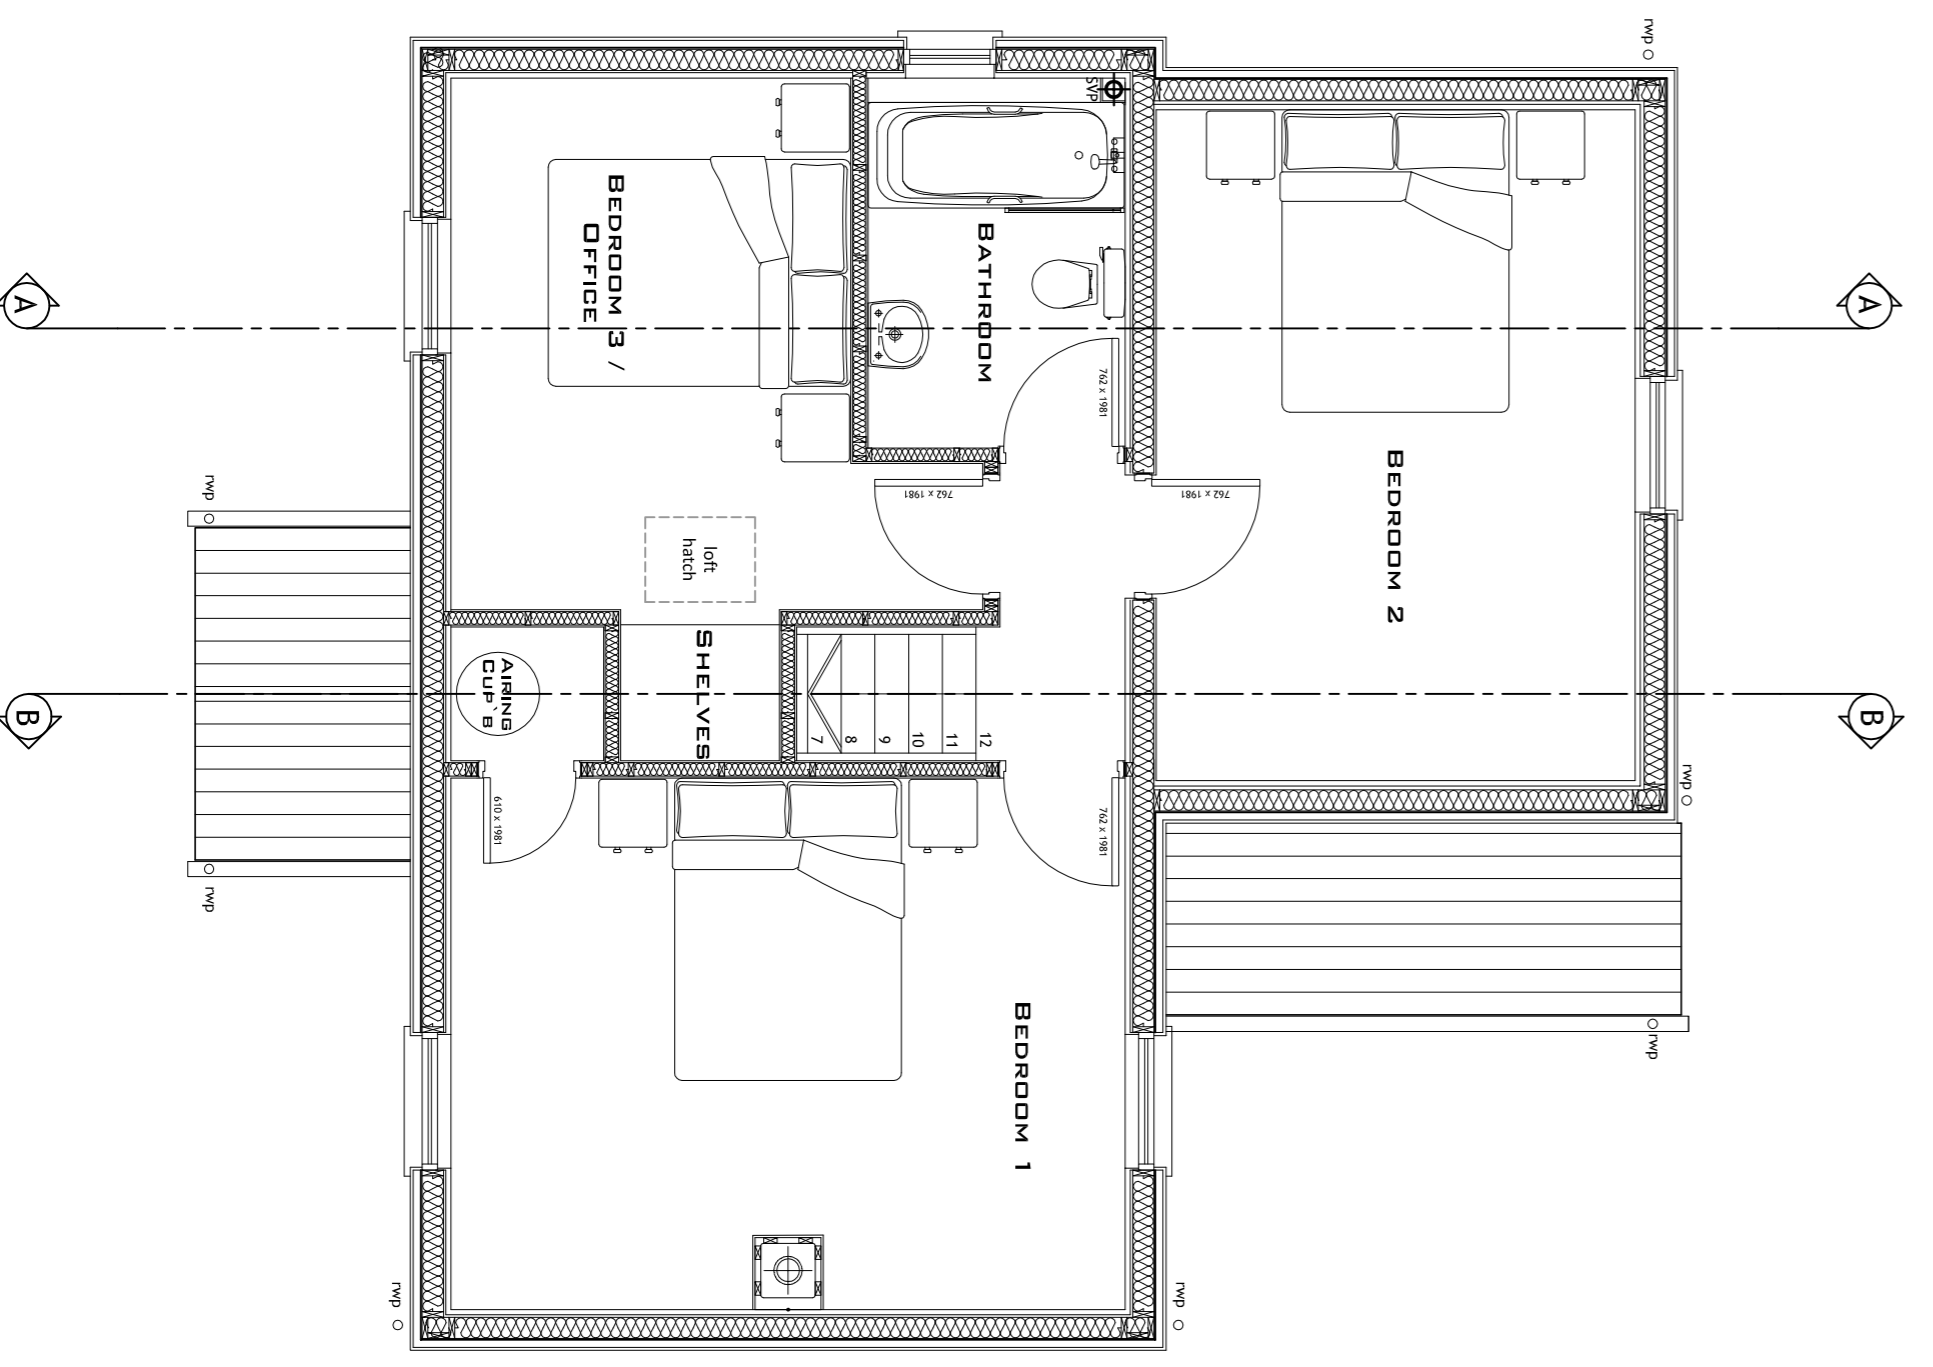

**FIRST FLOOR PLAN**

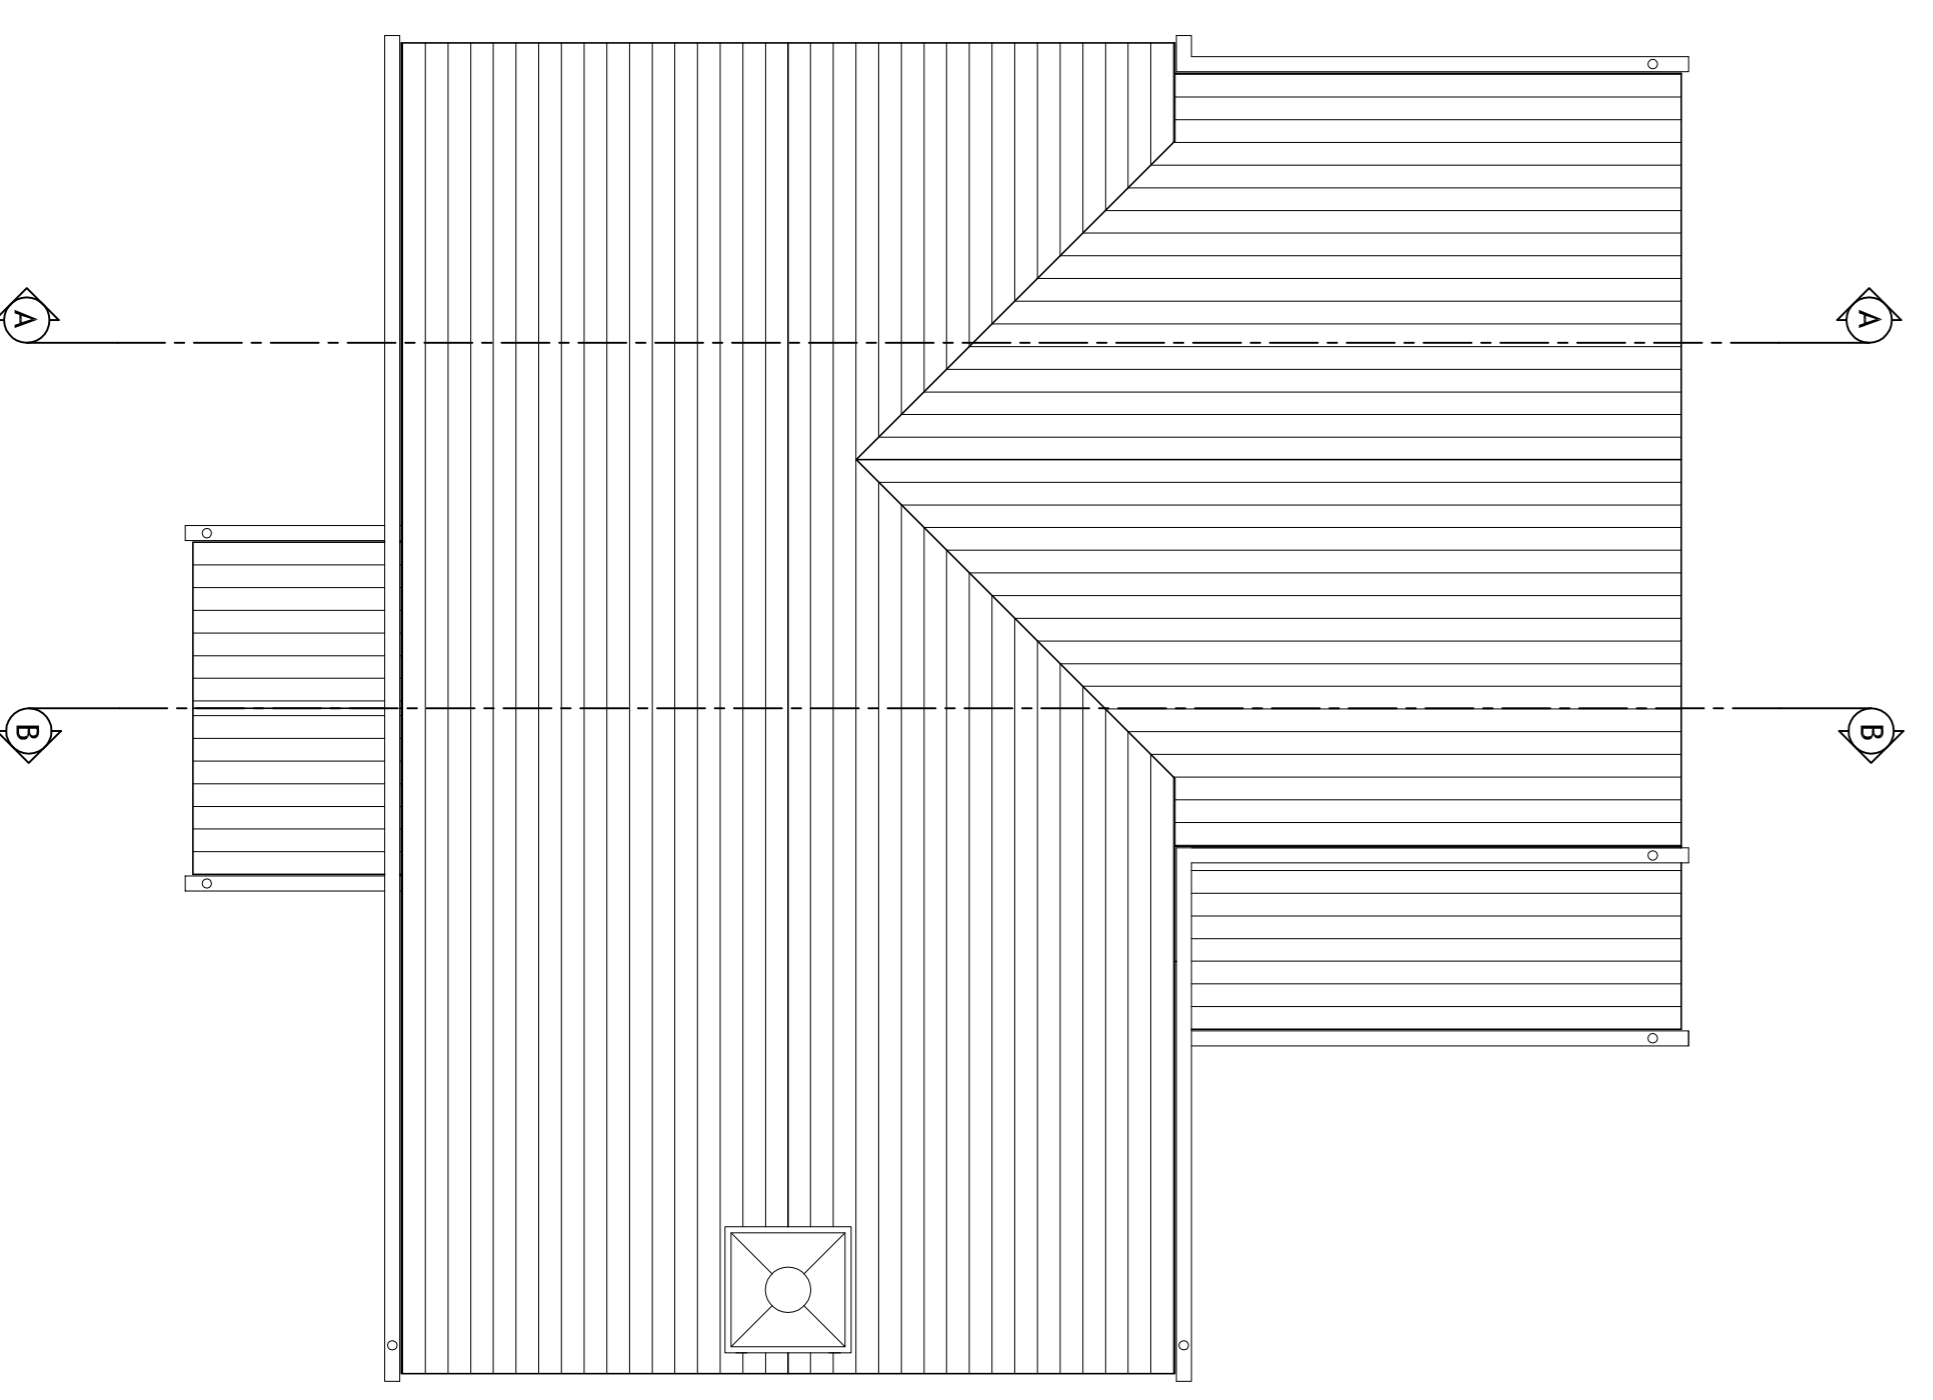

**ROOF PLAN**



**PROJECT TITLE**  
 NEW HOUSE  
 ST AGNES  
 ISLES OF SCILLY  
**CLIENT**  
 MR & MRS HICKS

**DRAWING TITLE**  
 FLOOR PLANS

SCALE	PAPER SIZE	DRAWING NUMBER	REVISION
1:50	@A1	1051808-03	C
<b>DRAWING STATUS</b> PLANNING			
<b>DRAWN BY</b>	<b>CHECKED BY</b>	<b>DATE</b>	
SO	TV	JAN 15	

