




GROUND FLOOR PLAN

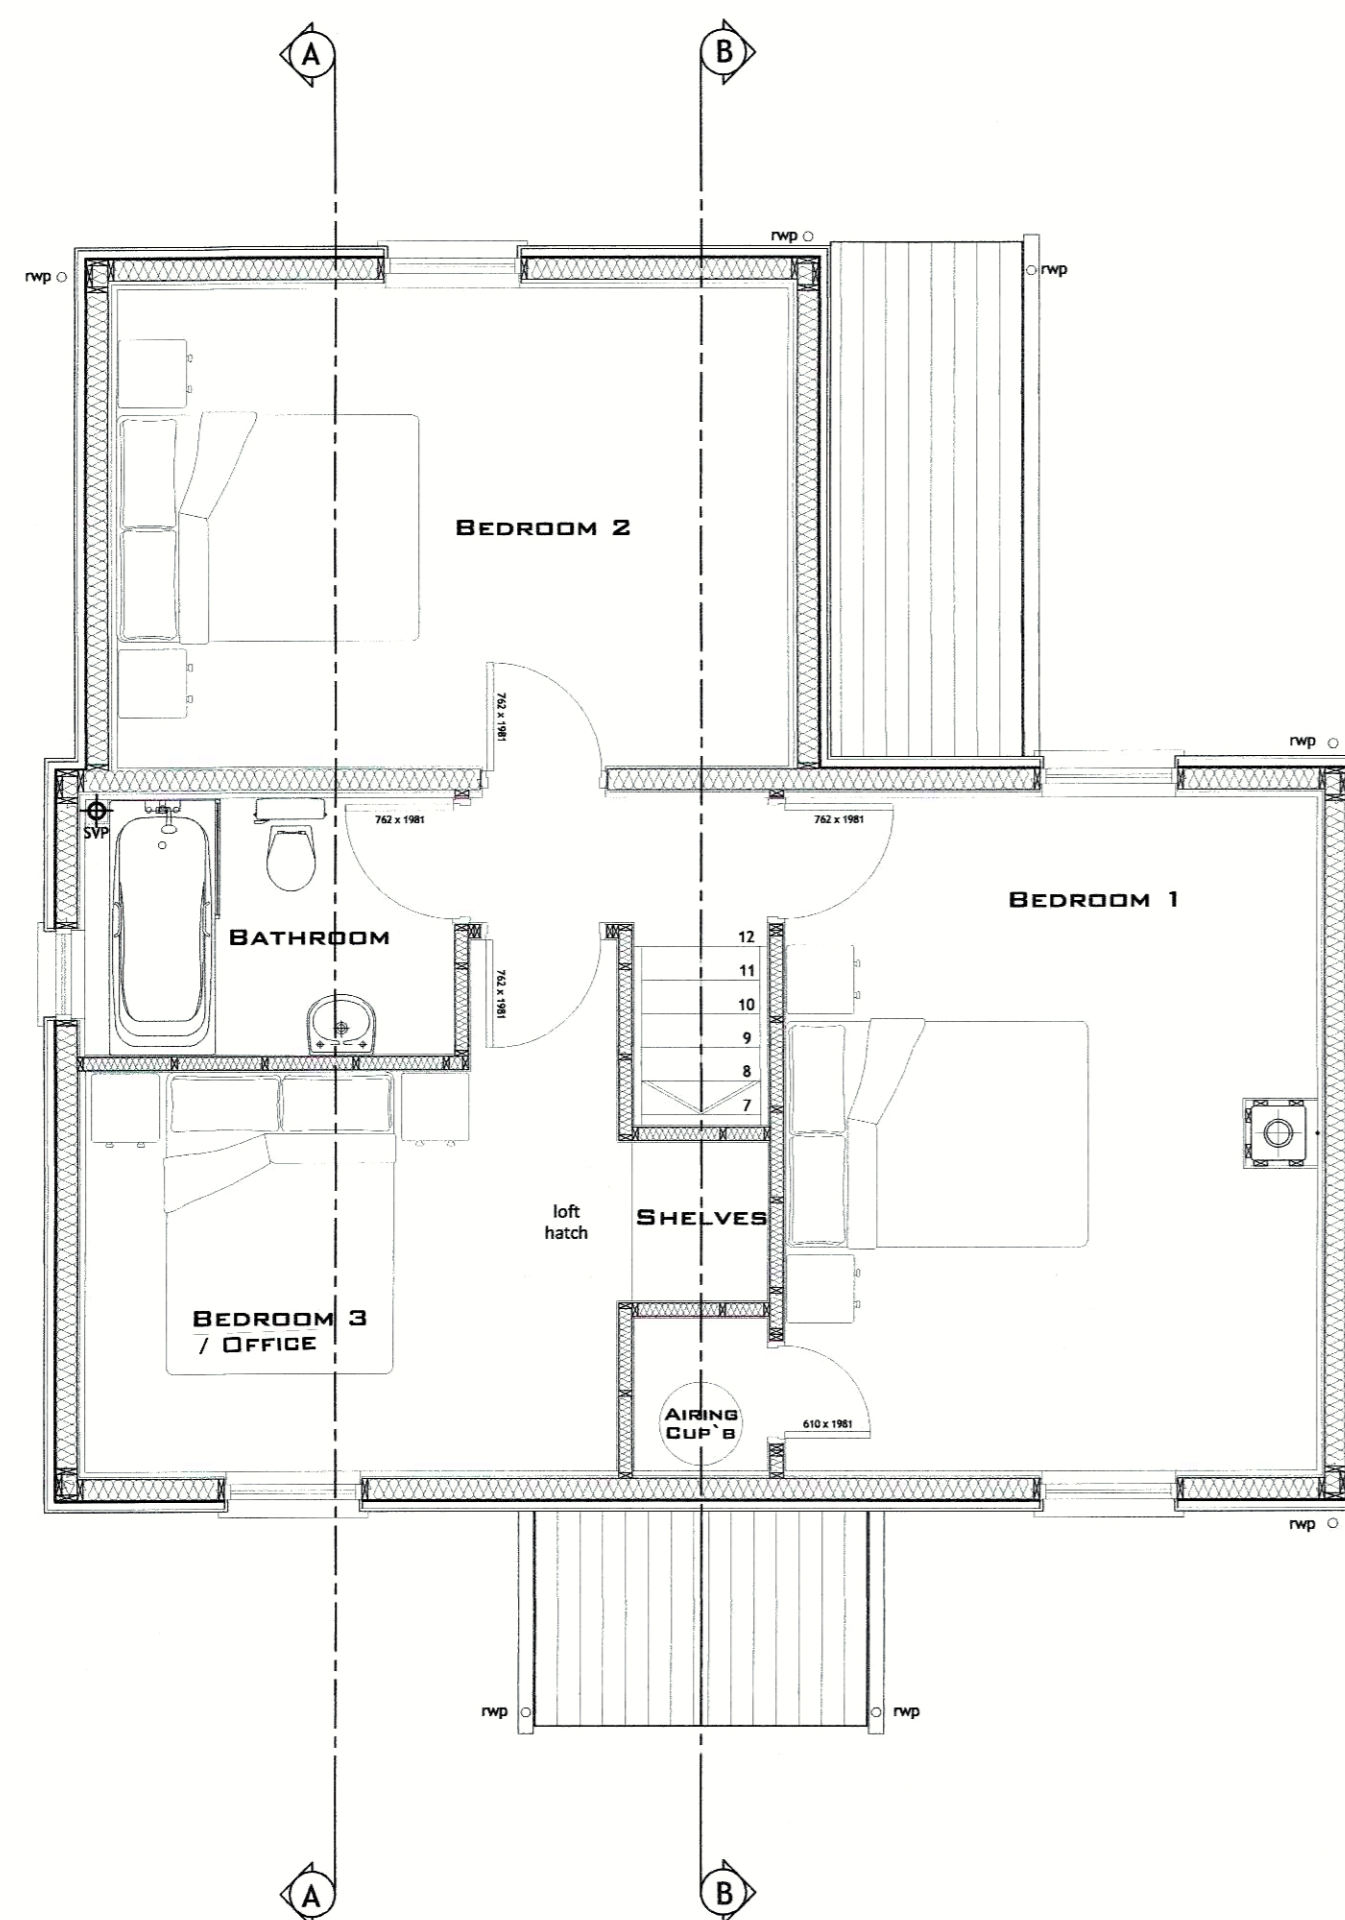

FIRST FLOOR PLAN

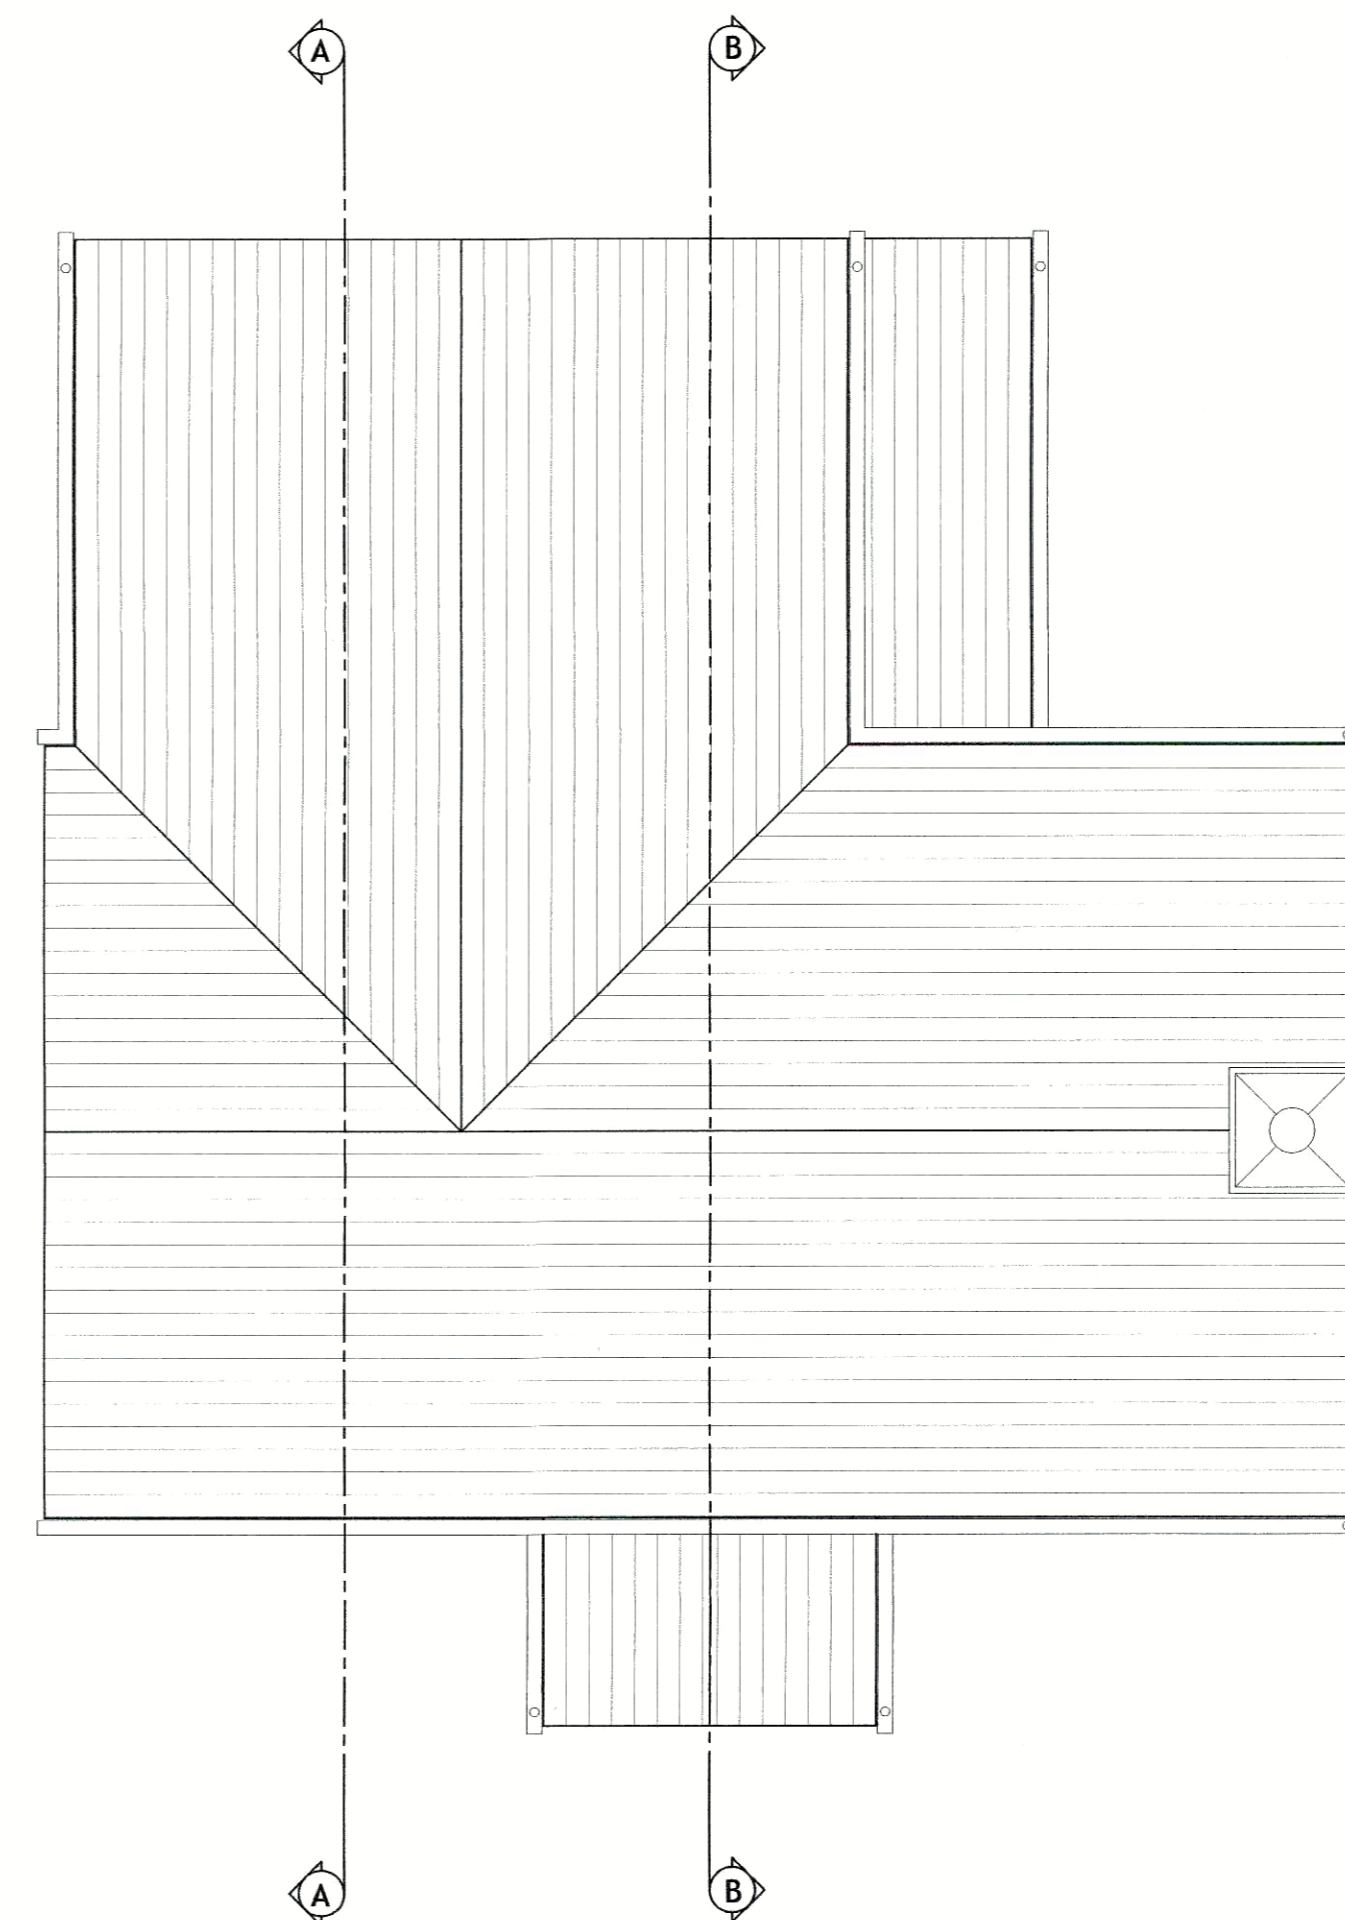

ROOF PLAN

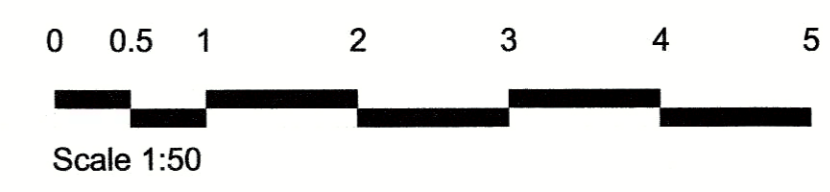

NOTES

Do not scale from this drawing unless for Planning purposes. Figured dimensions only are to be used. All dimensions must be checked on site by the Contractor prior to the commencement of any fabrication or building works. Where applicable, dimensions and details are to be read in conjunction with specialist consultants' drawings; any disparity between drawings is to be brought to the attention of Smiths Gore prior to the commencement of any fabrication or building works. This drawing is the property of Smiths Gore and may not be reproduced without their expressed permission.

REVISIONS

| REV | NOTE / DRAWN BY    | DATE     |
|-----|--------------------|----------|
| A   | Annotation Revised | 07.04.15 |



PROJECT TITLE  
NEW HOUSE  
ST AGNES  
ISLES OF SCILLY  
CLIENT  
MR & MRS HICKS

DRAWING TITLE  
FLOOR PLANS

| SCALE                      | PAPER SIZE       | DRAWING NUMBER | REVISION |
|----------------------------|------------------|----------------|----------|
| 1:50                       | @A1              | 1051808-03     | A        |
| DRAWING STATUS<br>PLANNING |                  |                |          |
| DRAWN BY<br>SO             | CHECKED BY<br>TV | DATE<br>JAN 15 |          |



Lemon Villas  
Truro  
Cornwall  
TR1 2NU  
t: 01872 234646  
f: 01872 222180  
e: truro@smithsgore.co.uk