


**Existing Floor Plans @ 1:100**




**Existing Elevations @ 1:100**



**Existing Site Plans @ 1:200**

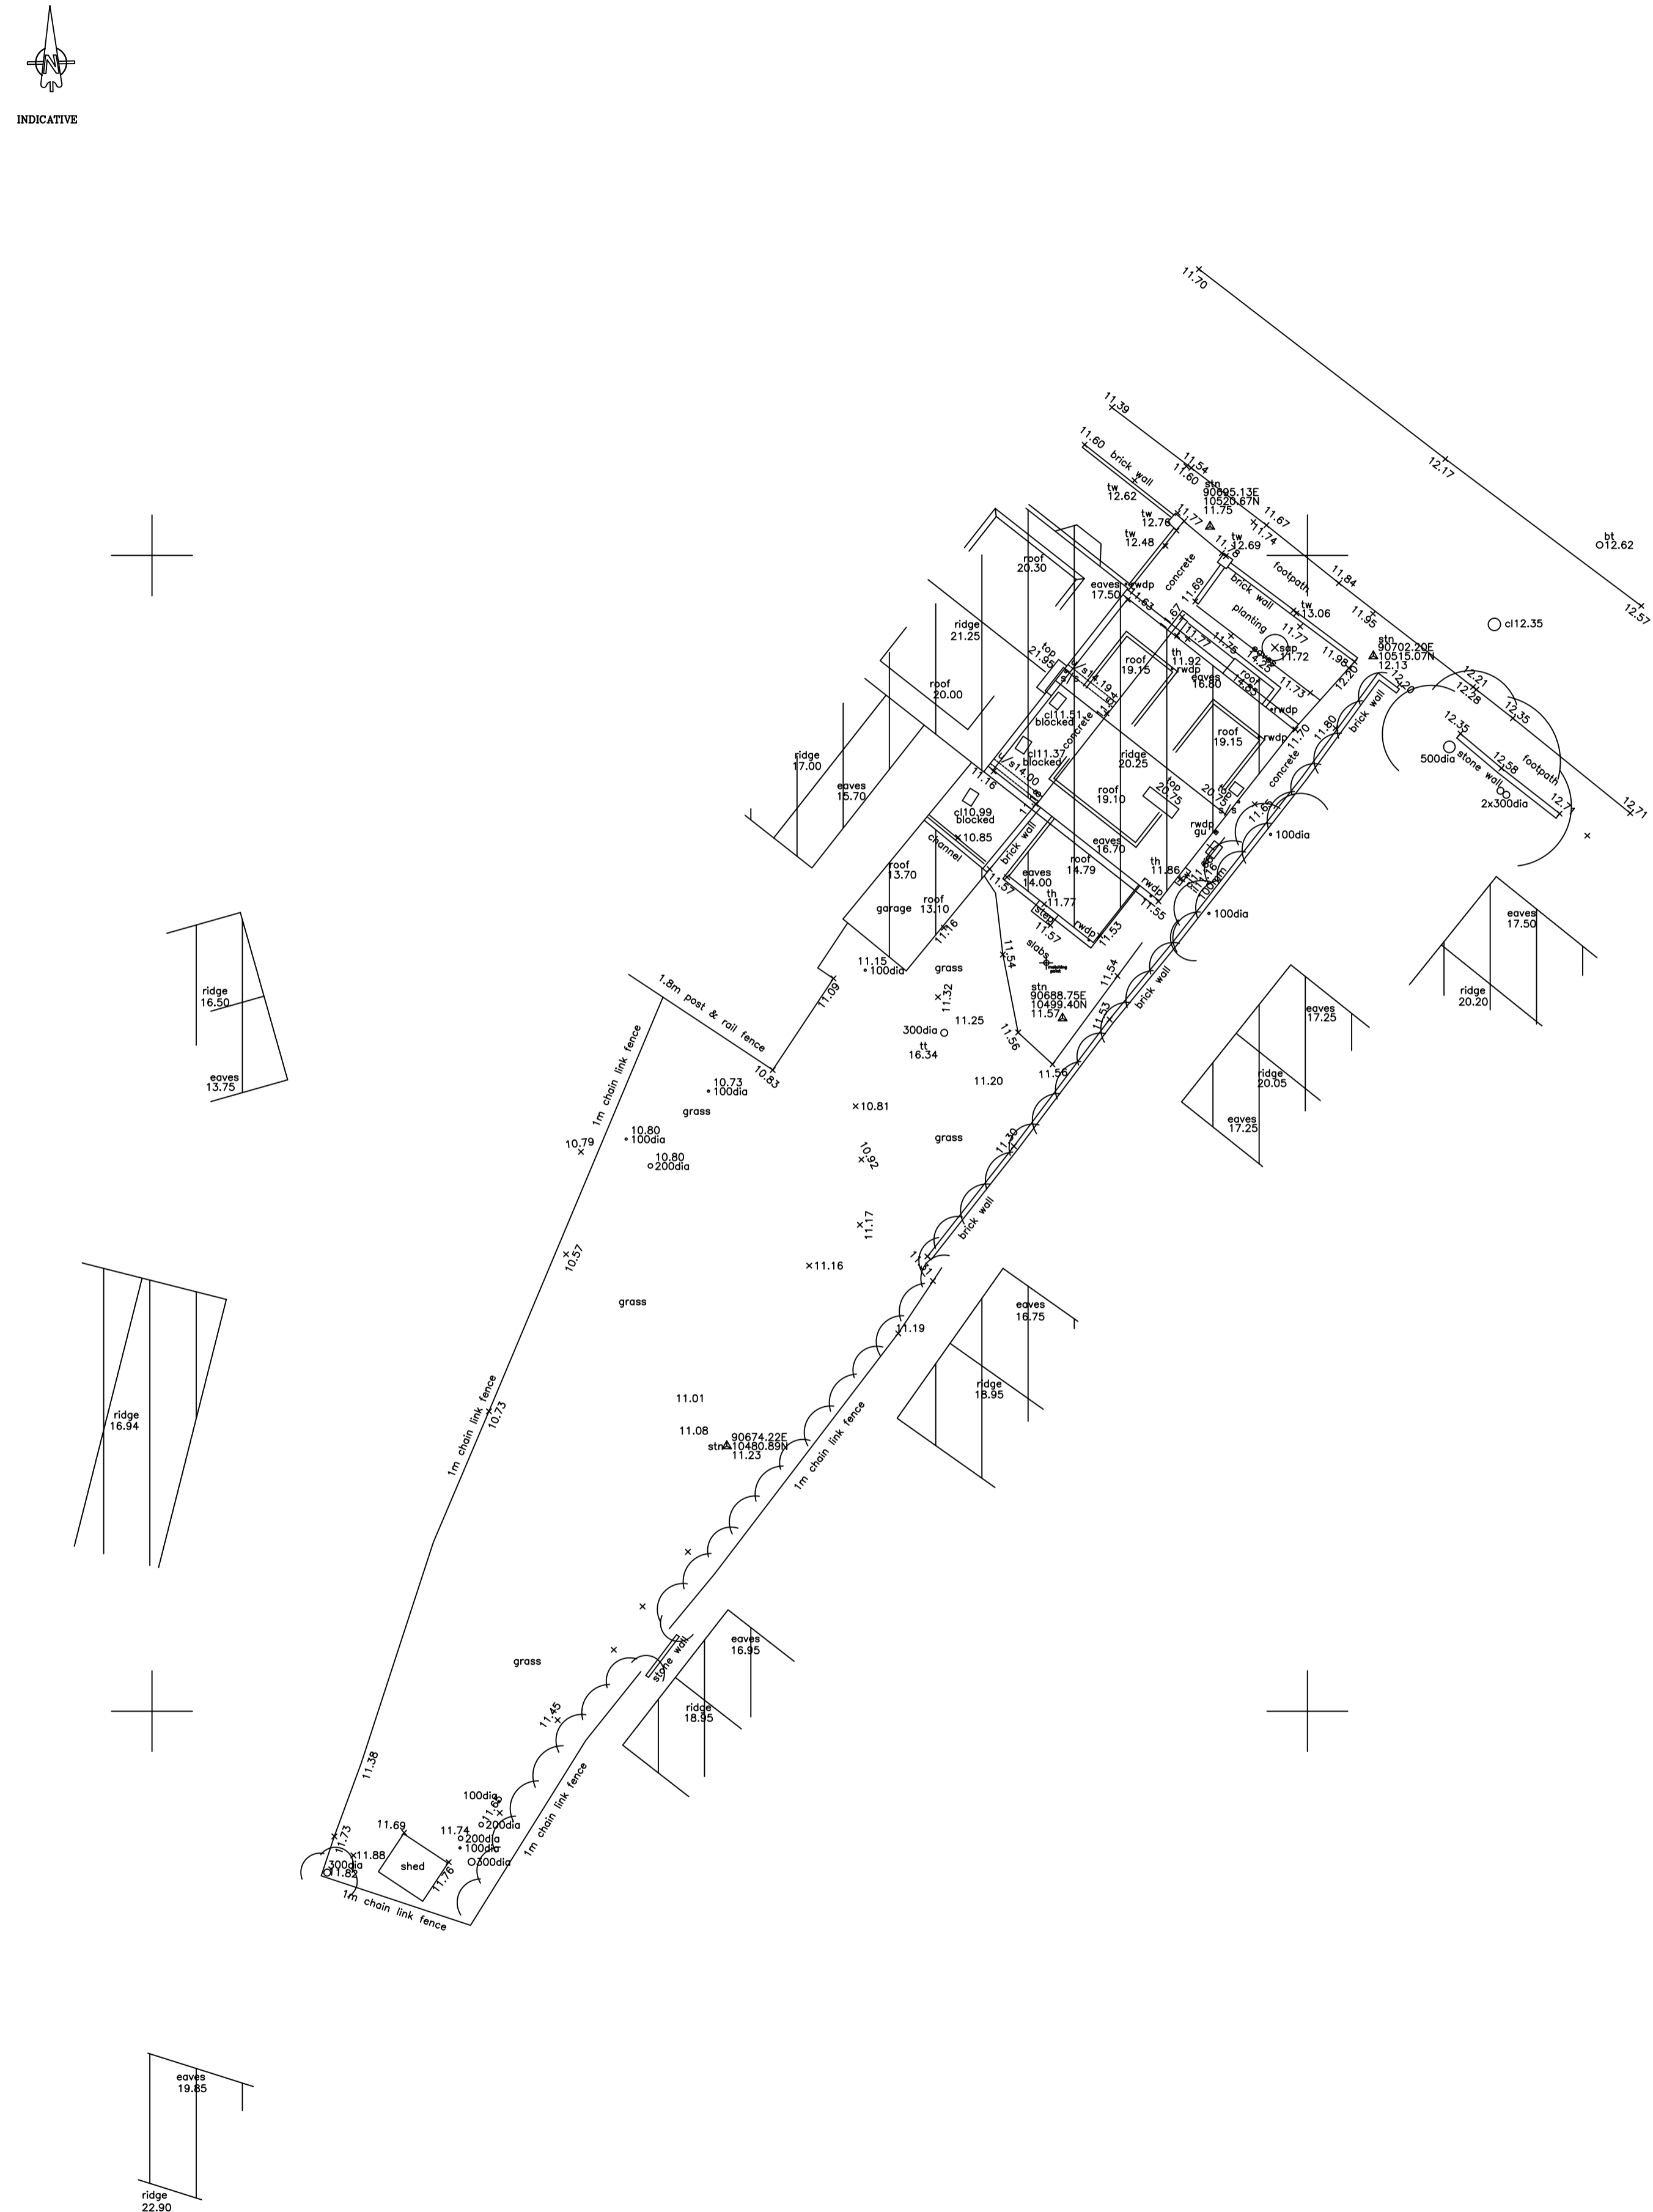

Contractors must check all dimensions on site. Only figured dimensions are to be worked from. Discrepancies are to be reported immediately.

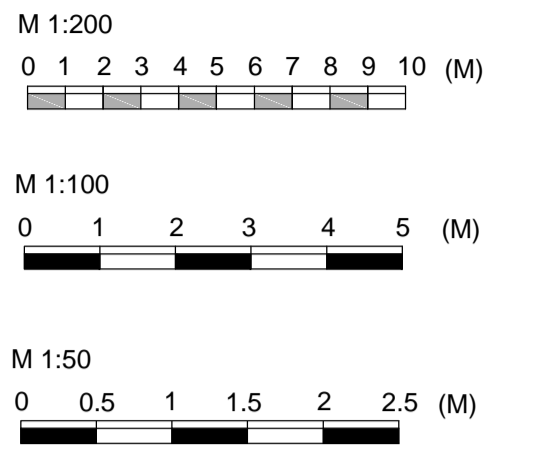

Rev	Date	Amendments Following Meeting	Comment
A	June 15	Amendments Following Meeting	



Chartered Surveyors and  
Historic Building Consultants  
3 Lemon Villas,  
Truro,  
Cornwall, TR1 2NX, Tel: 01872 263 939  
Fax: 01872 262299

Project  
Men-a-Vaur

Client  
The Tregarthens Hotel Limited

Drawing Title  
Existing Site, Floor and Elevation Plans

Scale. 1:100 & 1:200 @A1

Drg No. S 821 - 01

File No. 7582

Designed by	JCD	Drawn by	JCD
Date	July 2015	Rev	

© This Drawing is the Copyright of Scott and Company.