


NEW FENCING AND OUTSIDE STAIRCASE

Fencing generally of 75mm posts and 150 x 22mm gravel board - all pressure treated.

Outside staircase of similar construction but with suitable sized framing members


EXTEND EXISTING WINDOW OPENING TO FORM NEW REAR DOORWAY (OPENS ONTO EXISTING INTERNAL HALLWAY)

REAR ELEVATION

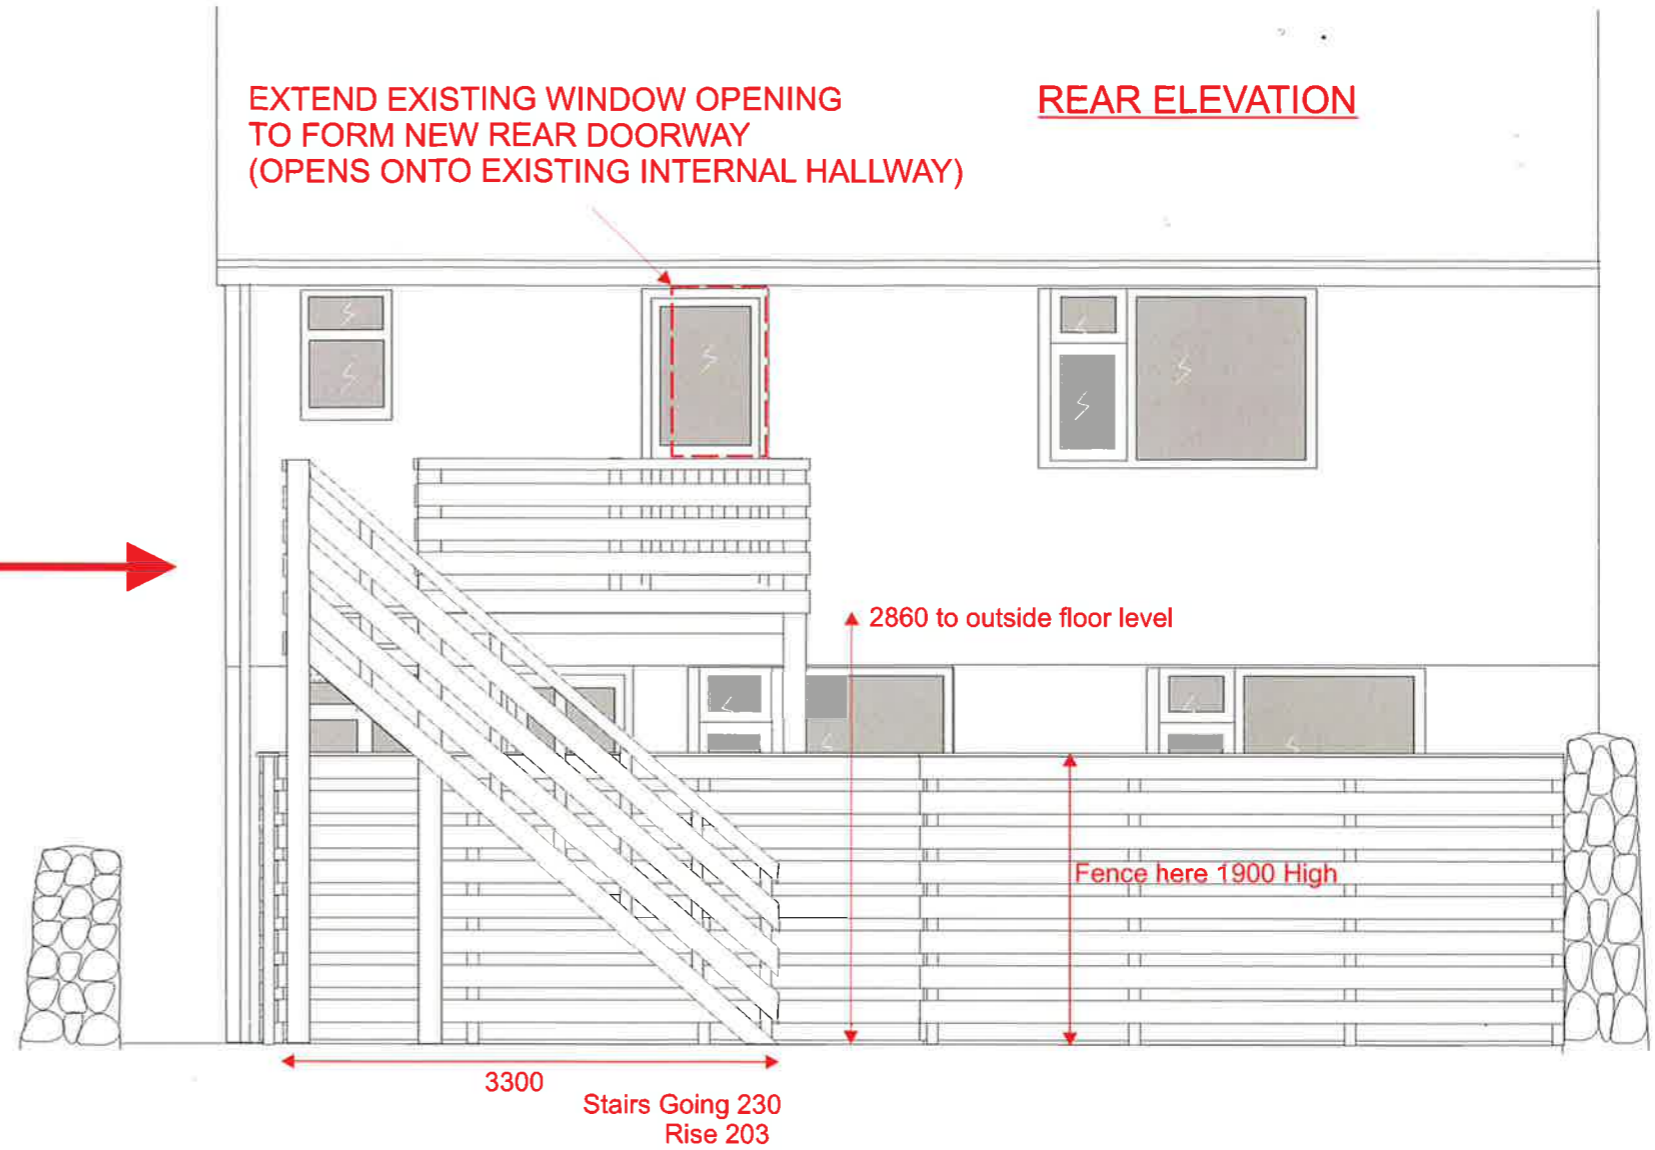

P-15-070

Beach House

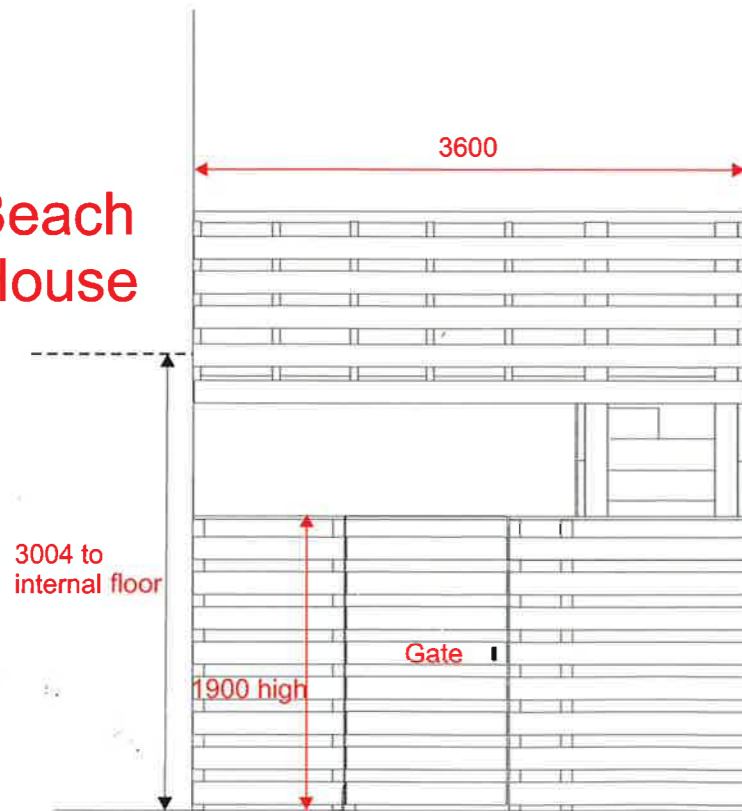

SIDE ELEVATION VIEWED IN DIRECTION OF ARROW

Stairs Going 230 Rise 203

RECEIVED BY THE
PLANNING DEPARTMENT
21 AUG 2015

SCALE 1:50

Raveen

B