




Ground floor plan

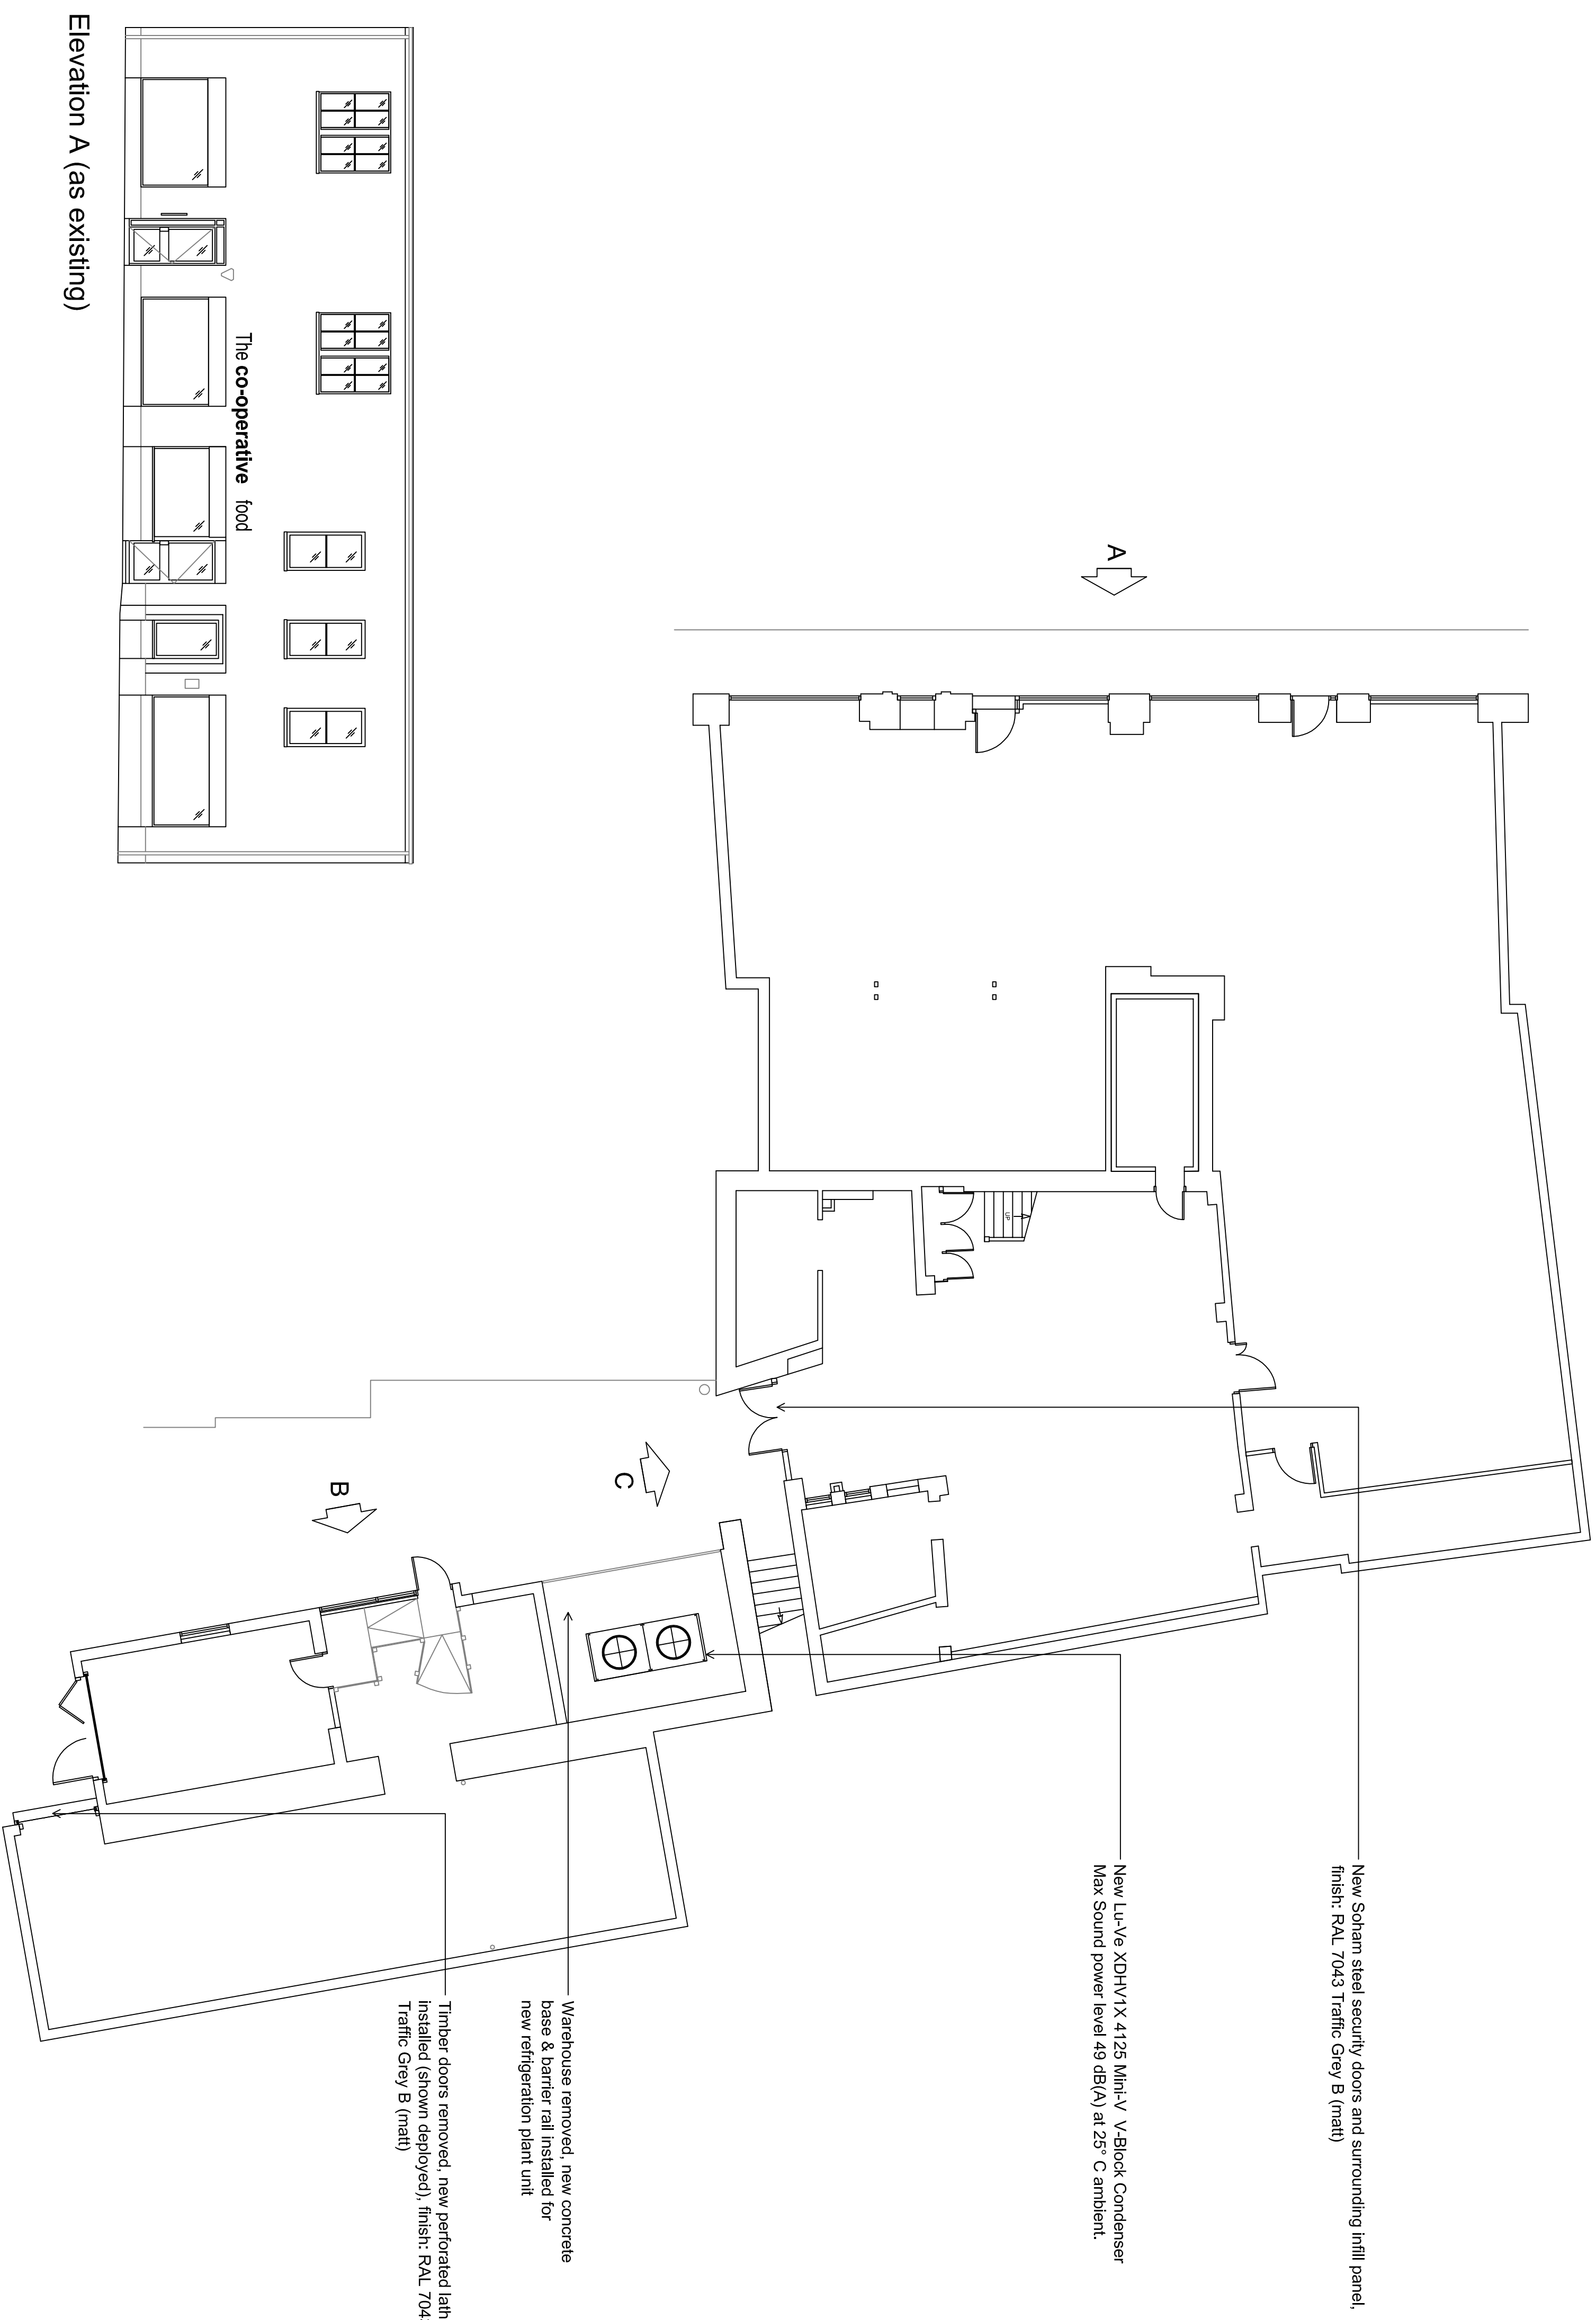


Elevation A (as existing)

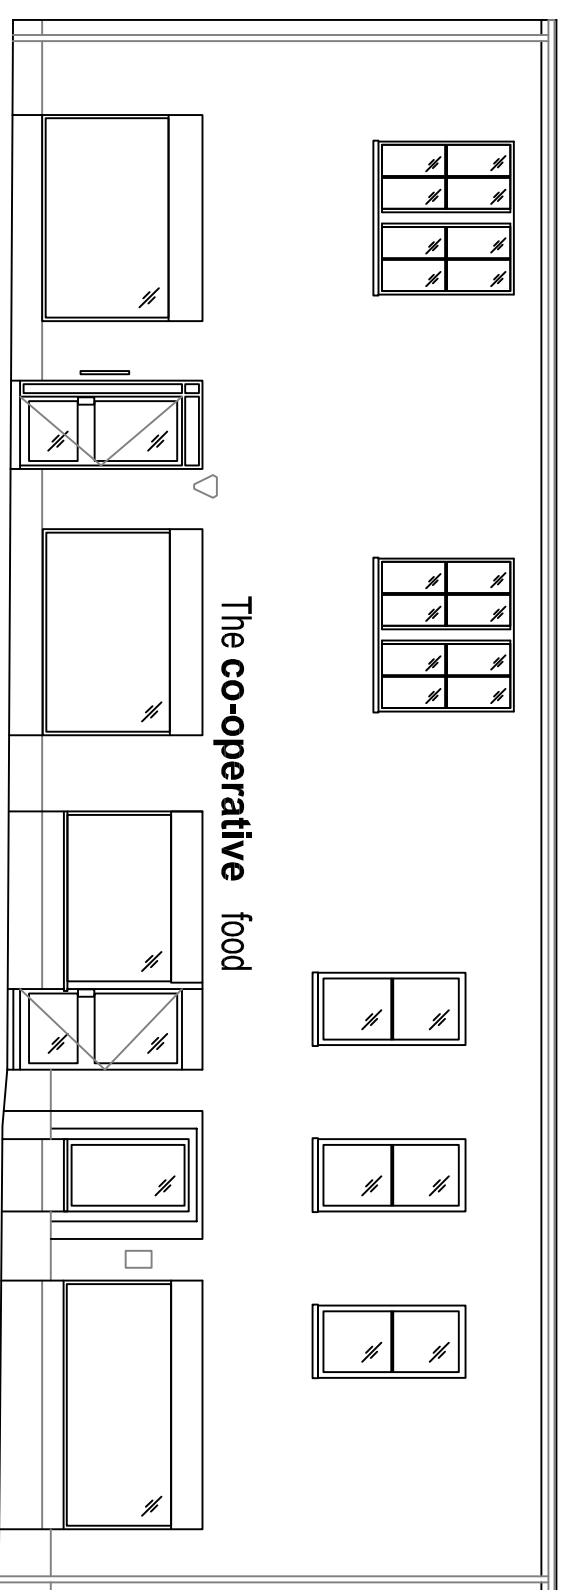

Elevation B

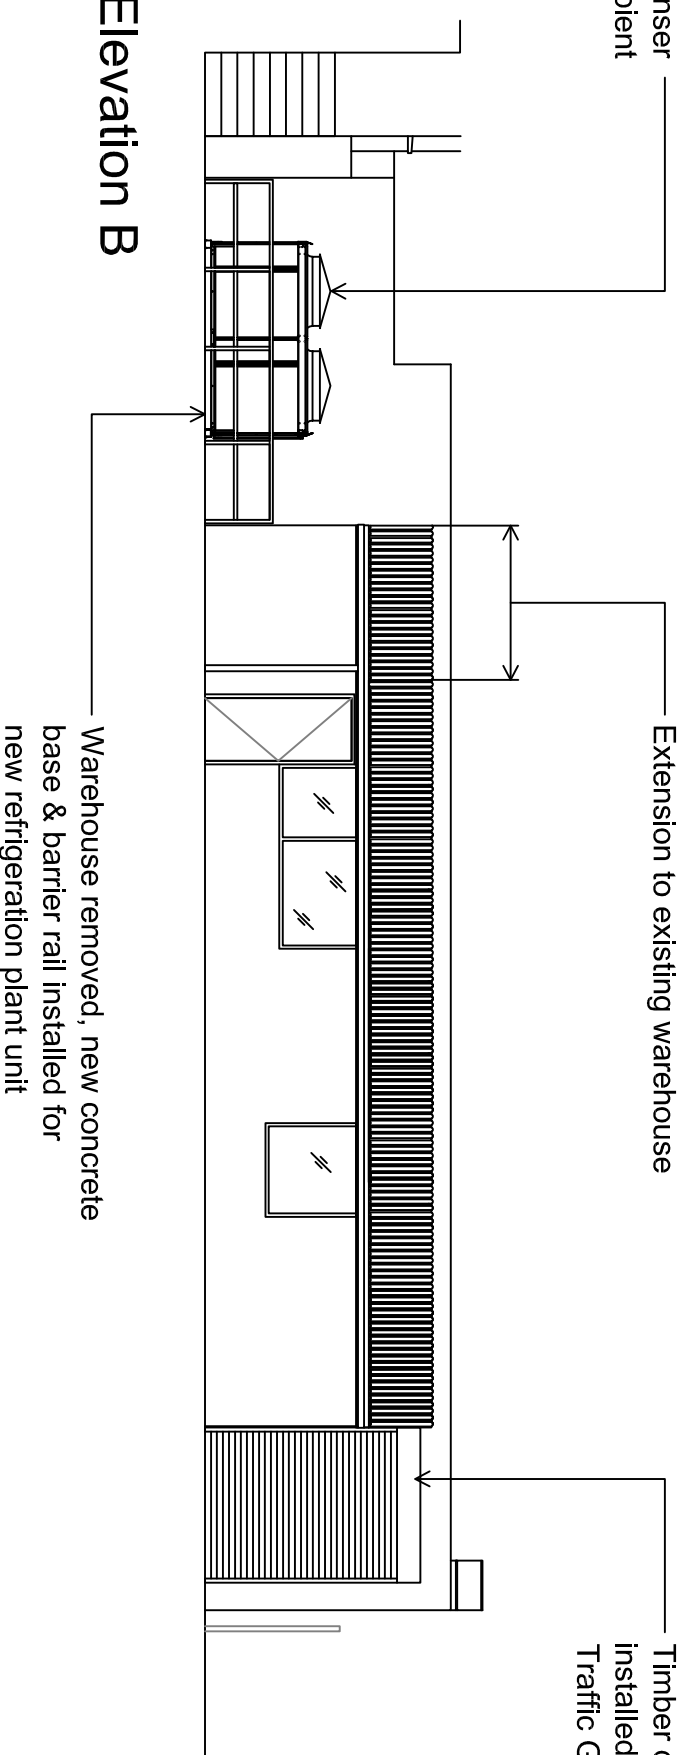

Elevation C

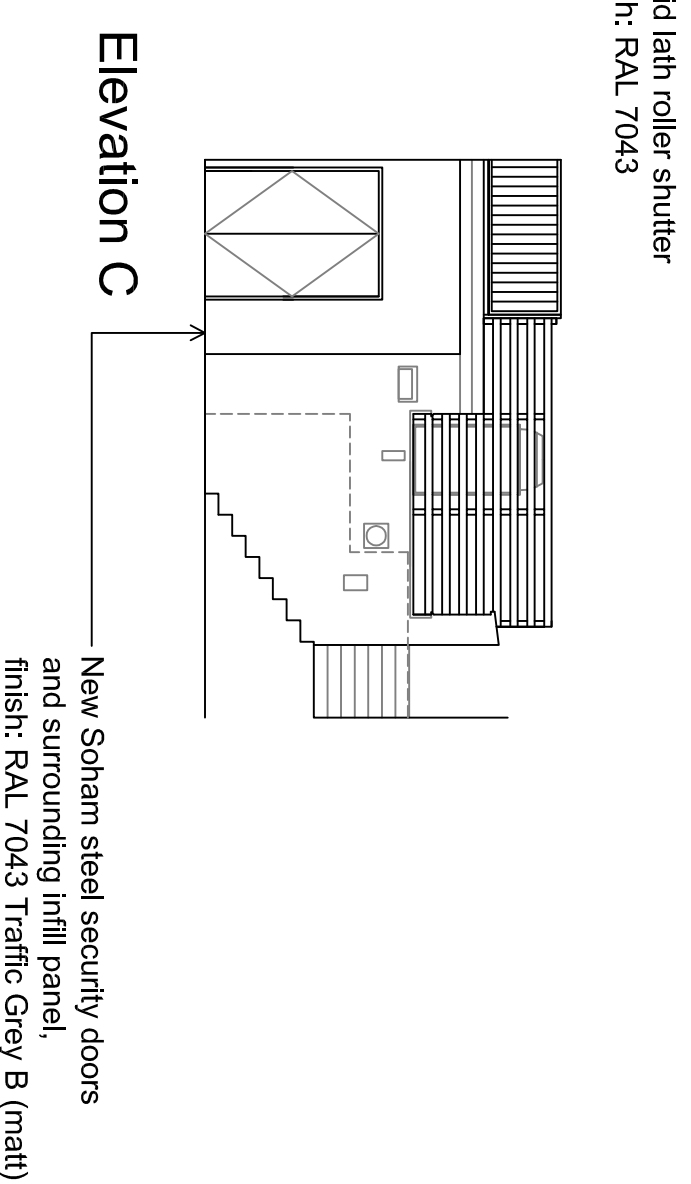

REVISION

A. NEW REFRIGERATION PLANT UNIT AMENDED.

18.09.15

© THE CONTENTS OF THIS DRAWING REMAIN THE SOLE PROPERTY OF WELLSFIELD ASSOCIATES AND MUST NOT BE COPIED OR REPRODUCED WITHOUT PRIOR PERMISSION.

FULL SURVEY NOT CARRIED OUT. DRAWING PRODUCED USING INFORMATION SUPPLIED BY THE CLIENT

Wellsfield Associates

80, High Street,
Faversham,
SS7 2PB
Tel: 01702 551123
Fax: 01702 558530
mail@wellsfieldassociates.co.uk

project
Co-op Store
4 Hugh Street,
St Marys
Isles of Scilly
TR21 0LL.

PROPOSED DETAILS

date	drawn
July '15	DAR
scale	drg no.
1:100@A1	2897.03a

PROPOSED DETAILS

