





SCALE IN METRES



GROUND

FIRST


SECOND

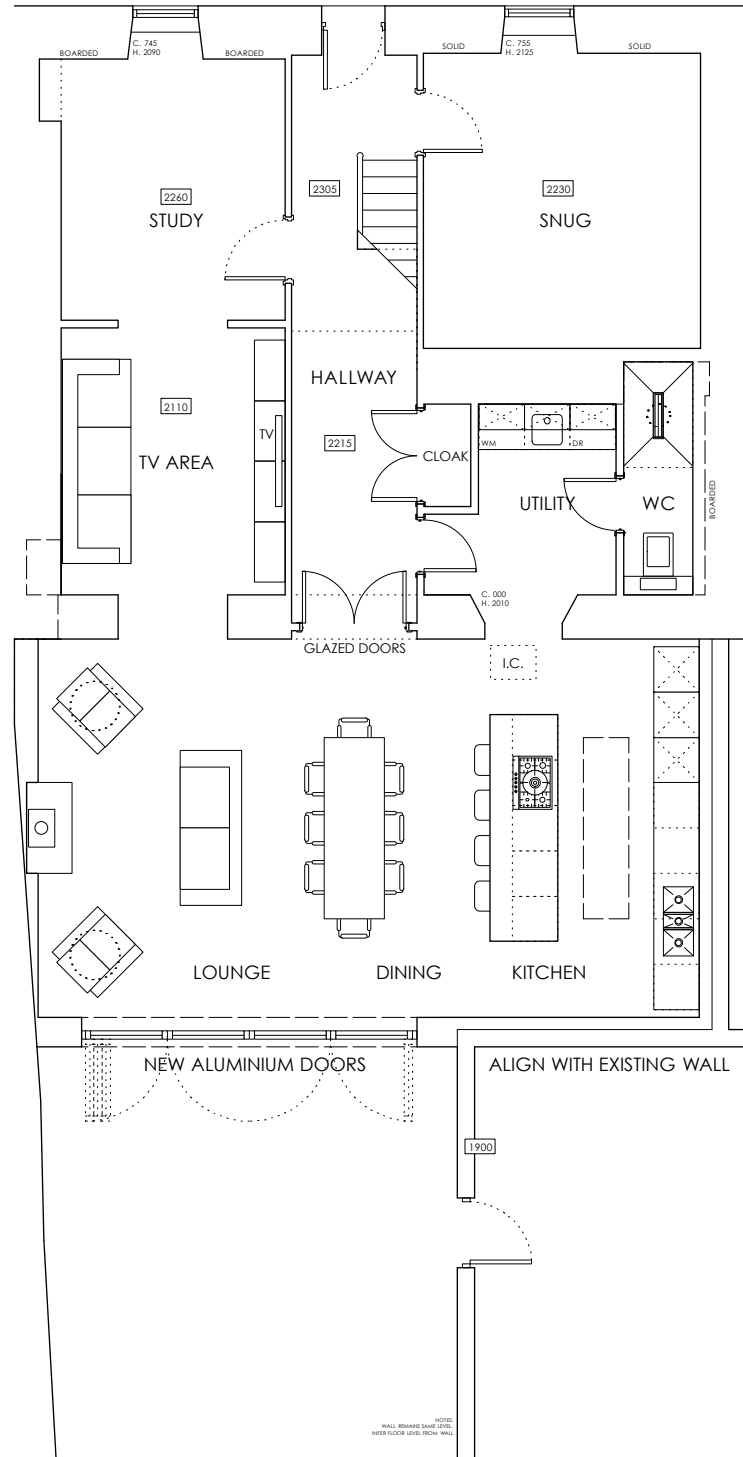 

GROSS AREA OF NEW EXTENSION - 50.3 SQ/M

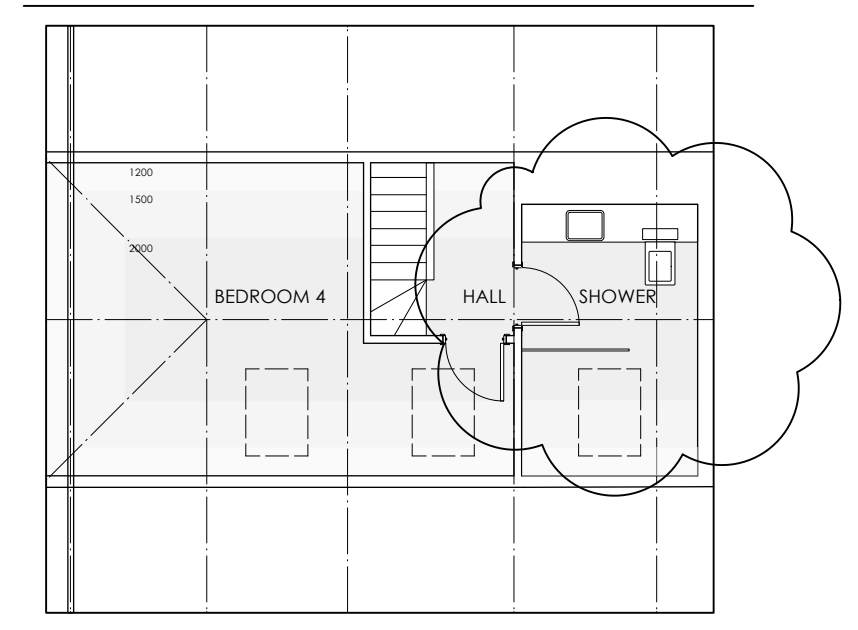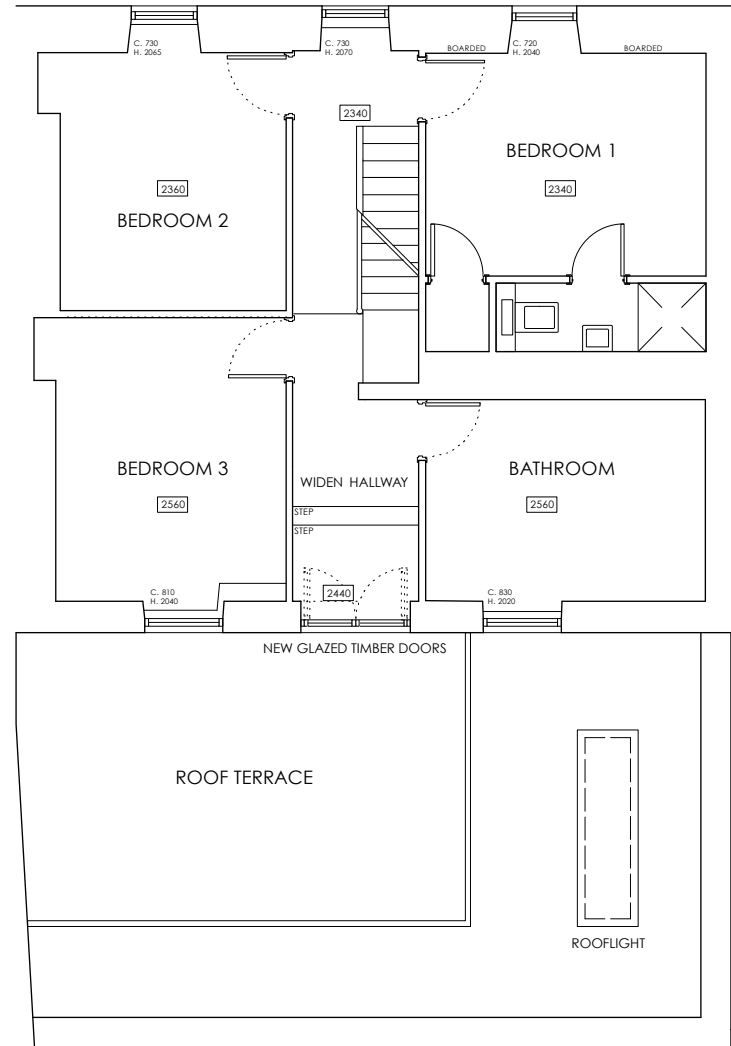

GROSS AREA OF ATTIC EXTENSION - 34 SQ/M

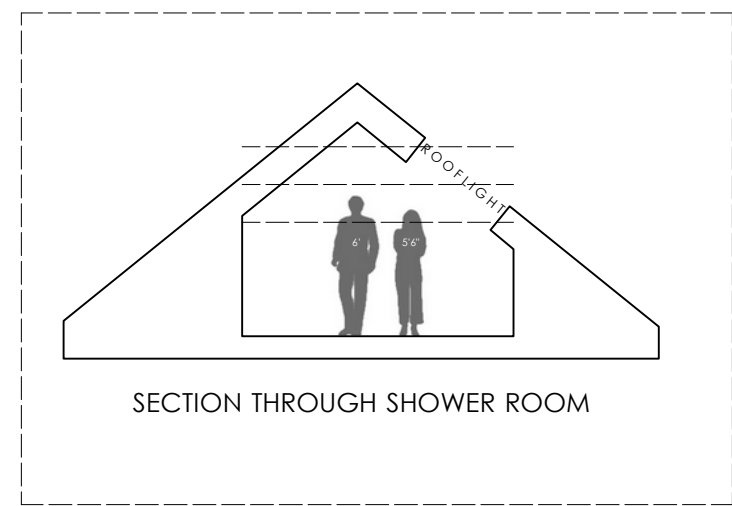

REVISION A 30.11.15
chimney stack removed.
rooflight to rear elevation

PARK VIEW
THE PARADE, ST MARYS

PROPOSED PLANS

DRAWING NO. PV05A
DATE - OCT 2015
SCALE - 1:100 & A3