

0 5 10 SCALE IN METRES 20

0 5 10




MADURA

PARK VIEW

SCILLONIAN CLUB

FRONT ELEVATION

0 5 10

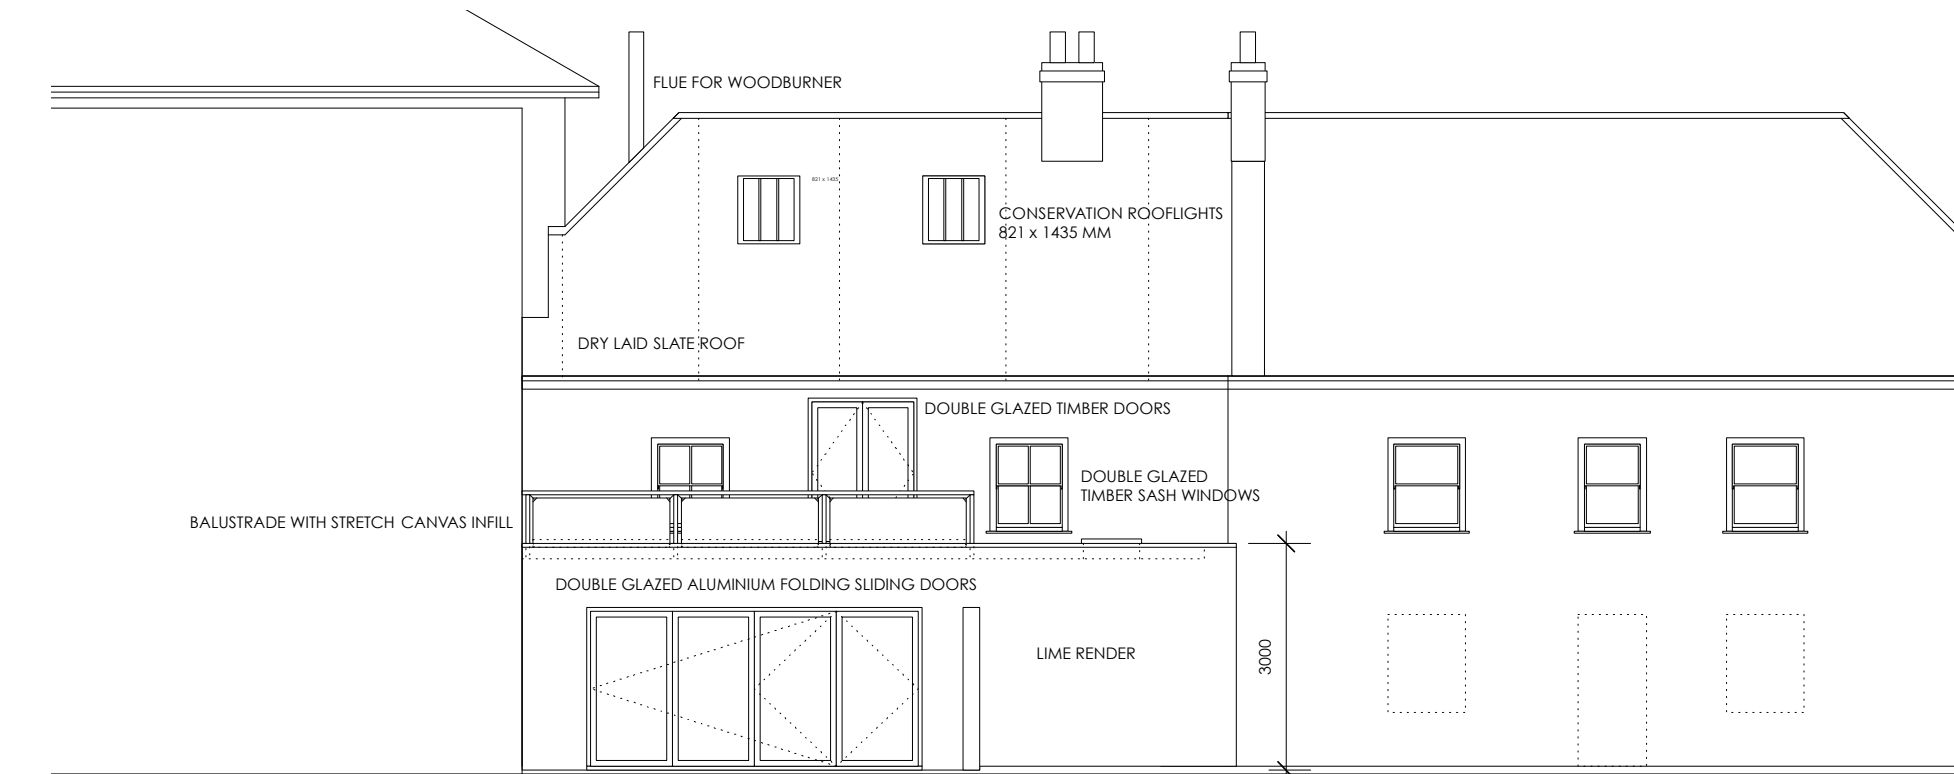

SCILLONIAN CLUB

PARK VIEW

MADURA

REAR ELEVATION

PARK VIEW
THE PARADE, ST MARYS

PROPOSED
ELEVATIONS

DRAWING NO. PV06

DATE - OCT 2015

SCALE - 1:100 & A3