


0 5 10 20
SCALE IN METRES

0 5 10

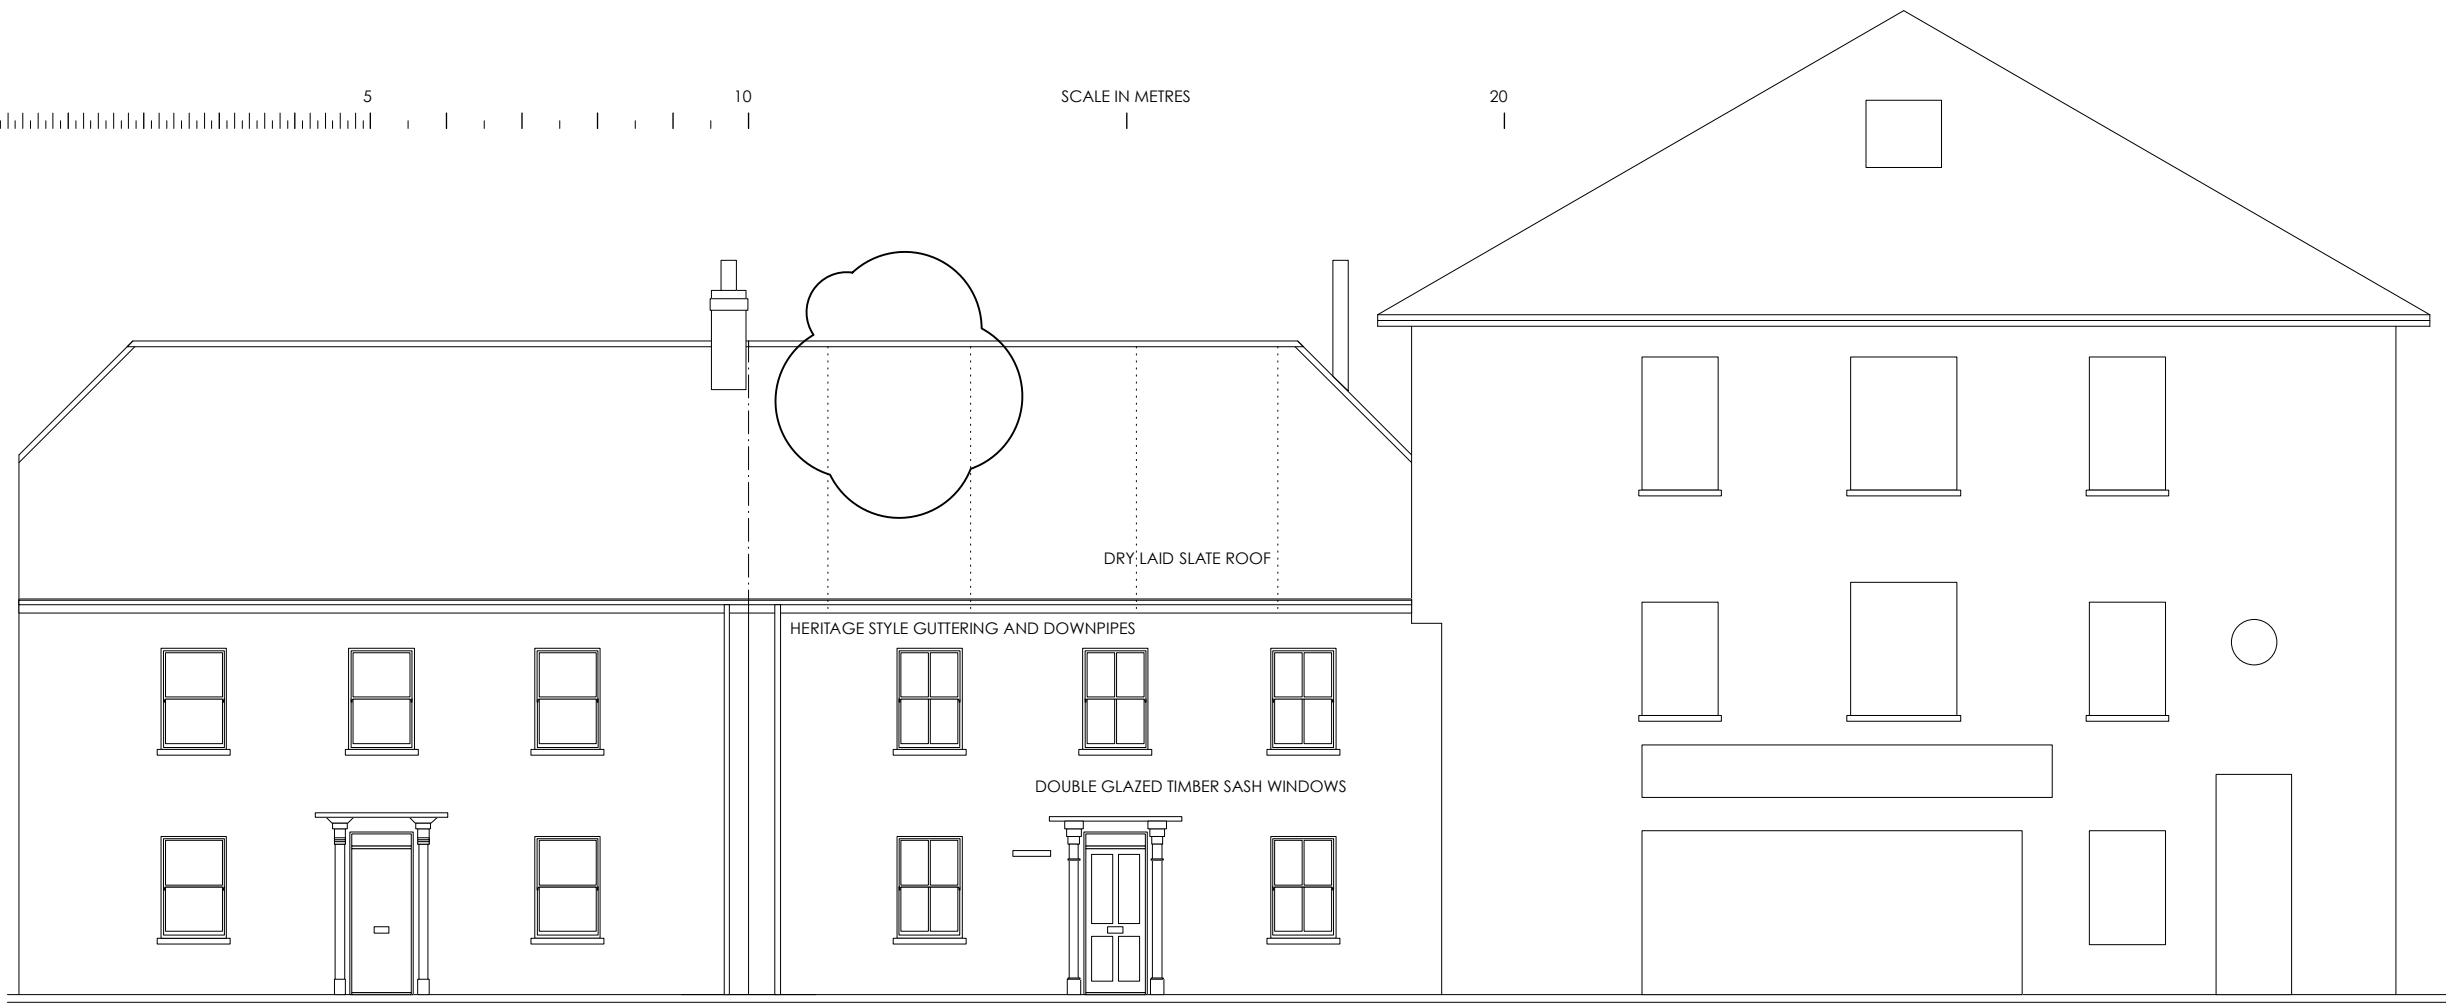


MADURA

PARK VIEW

SCILLONIAN CLUB

FRONT ELEVATION

0 5 10

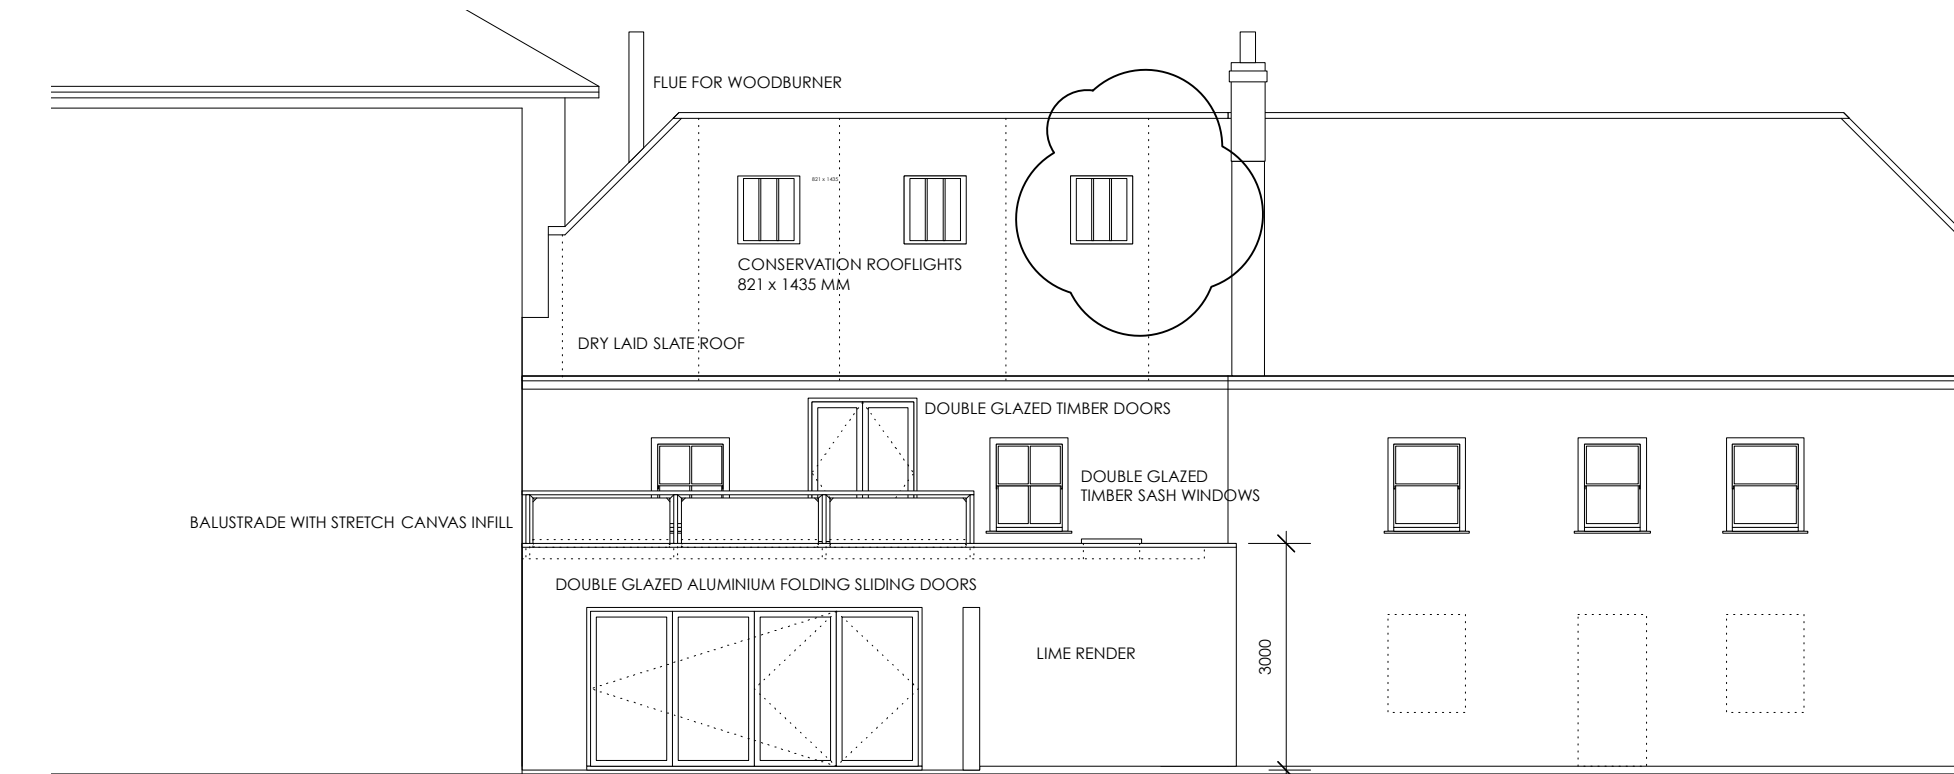

SCILLONIAN CLUB

PARK VIEW

MADURA

REAR ELEVATION

REVISION A 30.11.15
chimney stack removed.
rooflight to rear elevation

PARK VIEW
THE PARADE, ST MARYS

PROPOSED
ELEVATIONS

DRAWING NO. PV06A
DATE - OCT 2015
SCALE - 1:100 & A3