


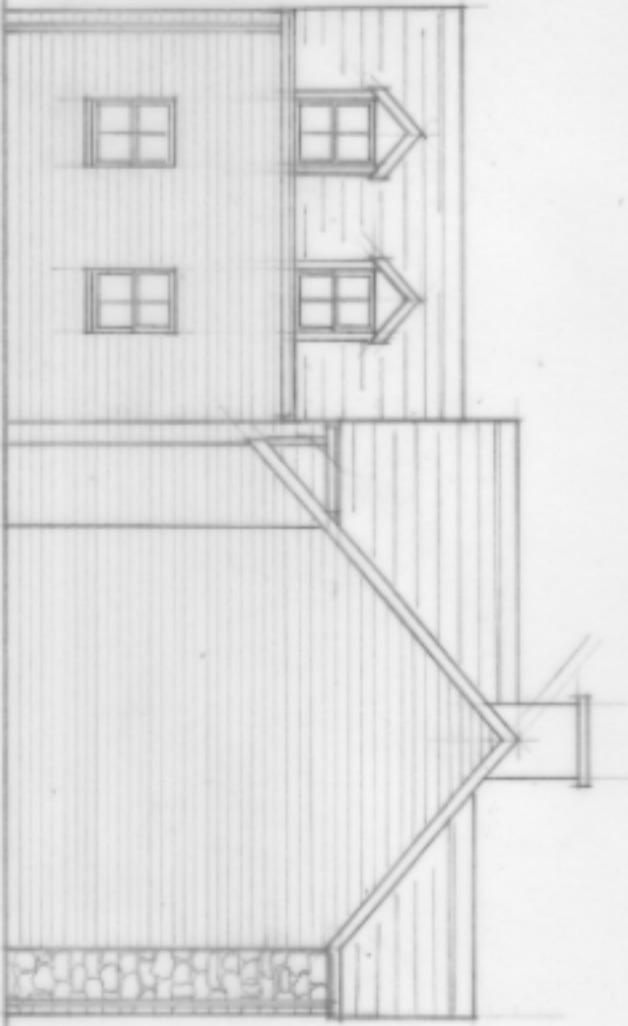

SOUTH ELEVATION



NORTH ELEVATION



ISLANDS ARCHITECTS
Porthcressa, St Mary's, Isles of Scilly, TR21 0JQ and
6 Manor Farm Close, Pirbright, Blandford, Dorset, DT11 8XL
01258 480040

Project:
Proposed New House, Peninnis,
St Mary's, Isles of Scilly

Client:
Dan and Zenna May

Drawing:
Proposed North and South Elevations

Scale: 1:100 @ A3
Drawn: bdc 05.12.15
Dwg No: 2071 / 03