



GROUND FLOOR

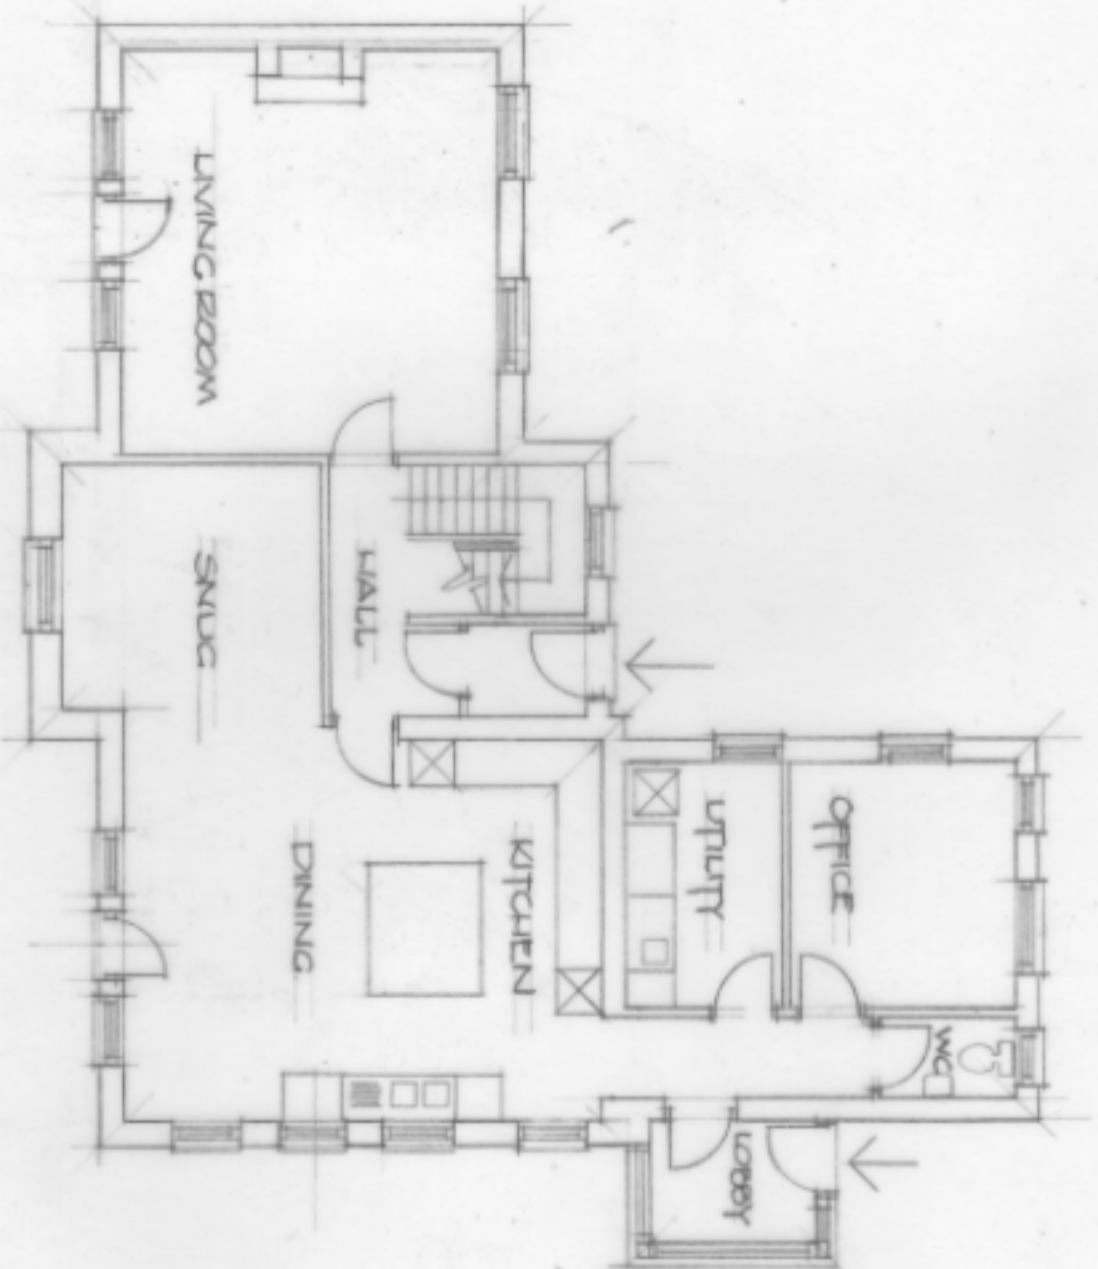

FIRST FLOOR

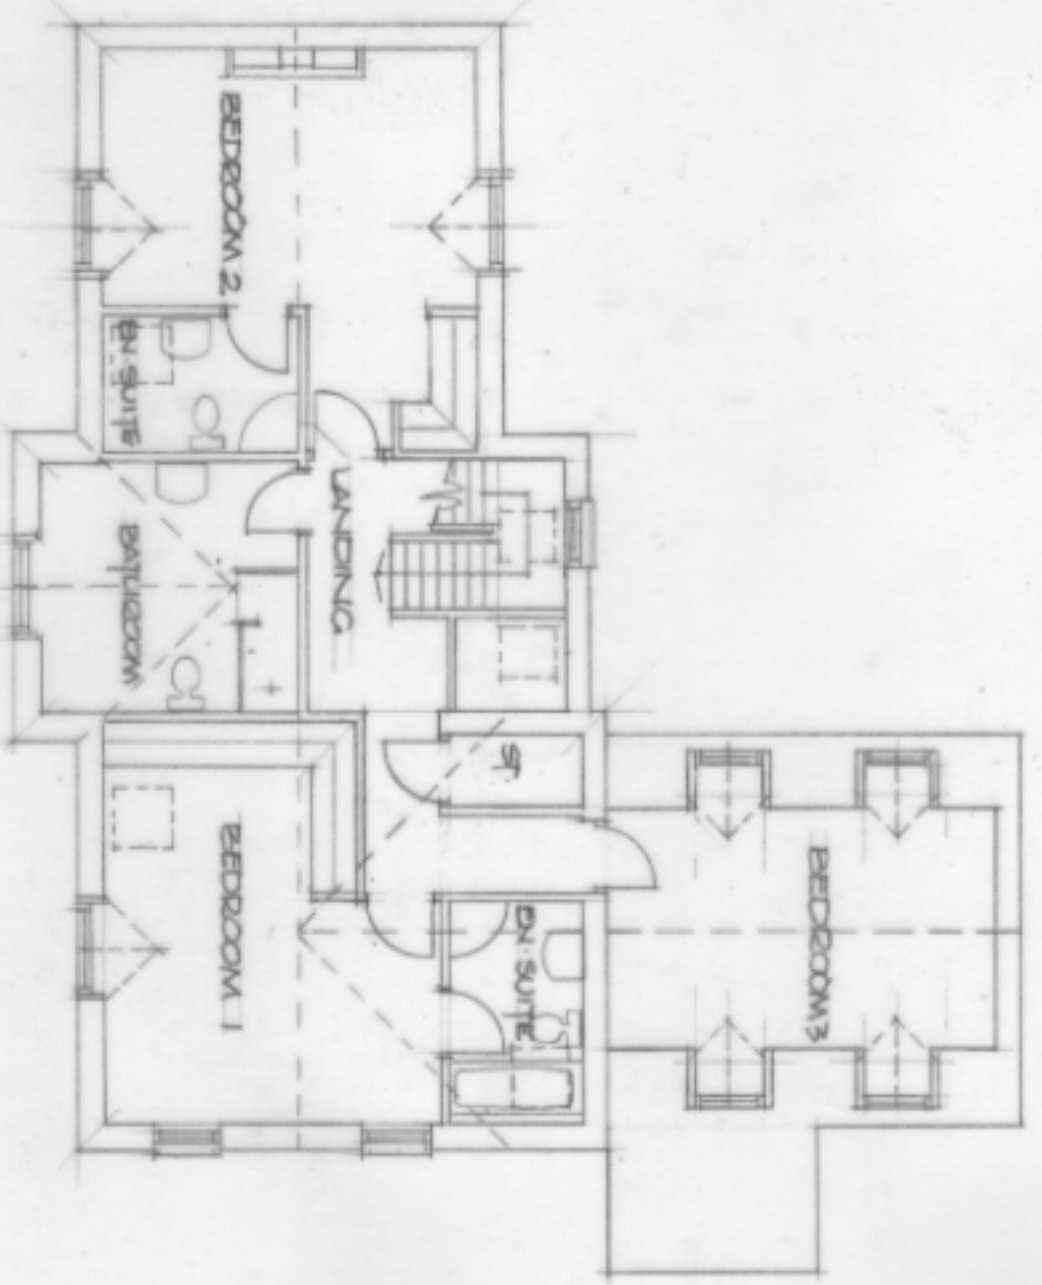

ISLANDS ARCHITECTS
 Porthcressa, St Mary's, Isles of Scilly, TR21 0JQ and
 6 Manor Farm Close, Pimpeme, Blandford, Dorset, DT11 8XL
 01258 480040

Project:
 Proposed New House, Peninnis,
 St Mary's, Isles of Scilly

Client:
 Dan and Zenna May

Drawing:
 Proposed Ground and First Floor Plan

Scale: 1:100@A3
 Drawn: bdc 05.12.15
 Dwg No: 2071 / 01