



ISLANDS ARCHITECTS
 Portbressa, St Mary's, Isles of Scilly, TR21 0JQ and
 6 Manor Farm Close, Penzance, Blandford, Dorset, DT11 8XL
 01258 480040

Project:
 Proposed New House, Peninnis,
 St Mary's, Isles of Scilly

Client:
 Dan and Zenna May

Drawing:
 Proposed Site and Roof Plan

Scale: 1:500 @ A3
Drawn: bdc 05.12.15
Dwg No: 2071 / 04

 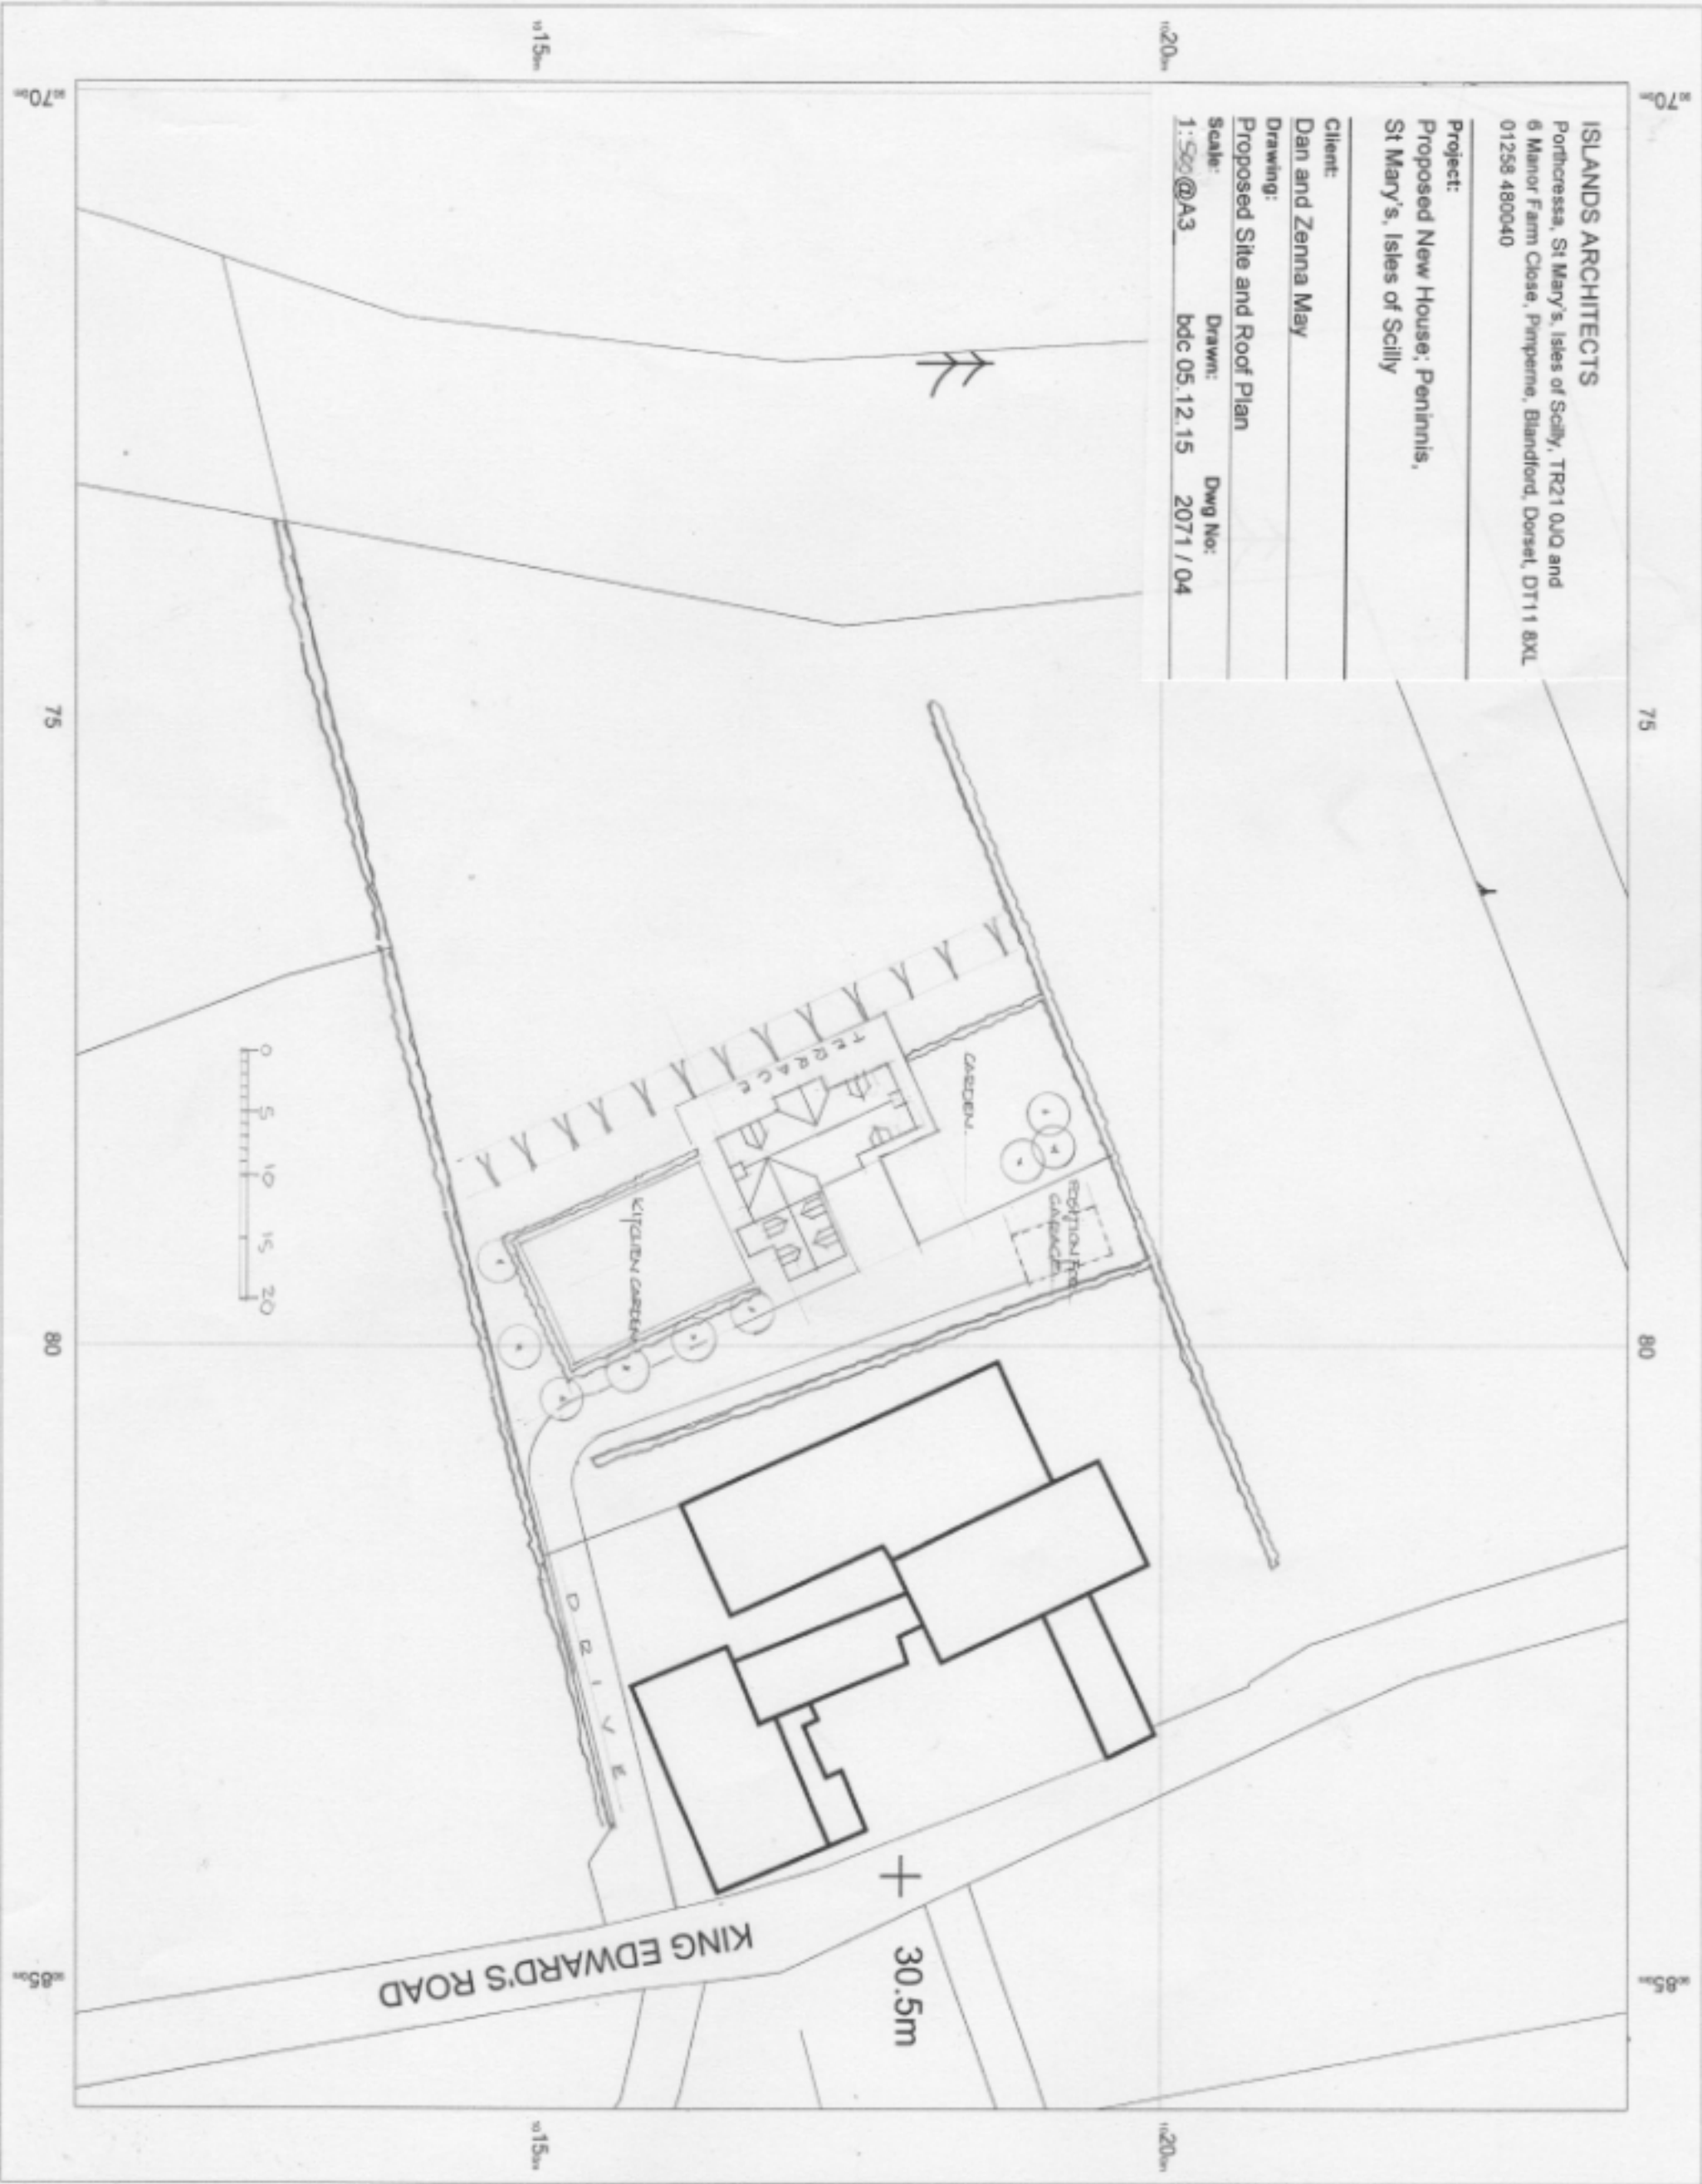

OS MasterMap 13502500/10000
 scale
 11 December 2015, 10
 BLJT-00487142
 www.planningapplicationsmaps.co.uk

© Crown
 Copyright
 Ordnance
 Survey
 Licence
 no. 1000618661

