


Floor Plans as Existing @ 1:100



Location Plan @ 1:1250



Block Plan @ 1:500

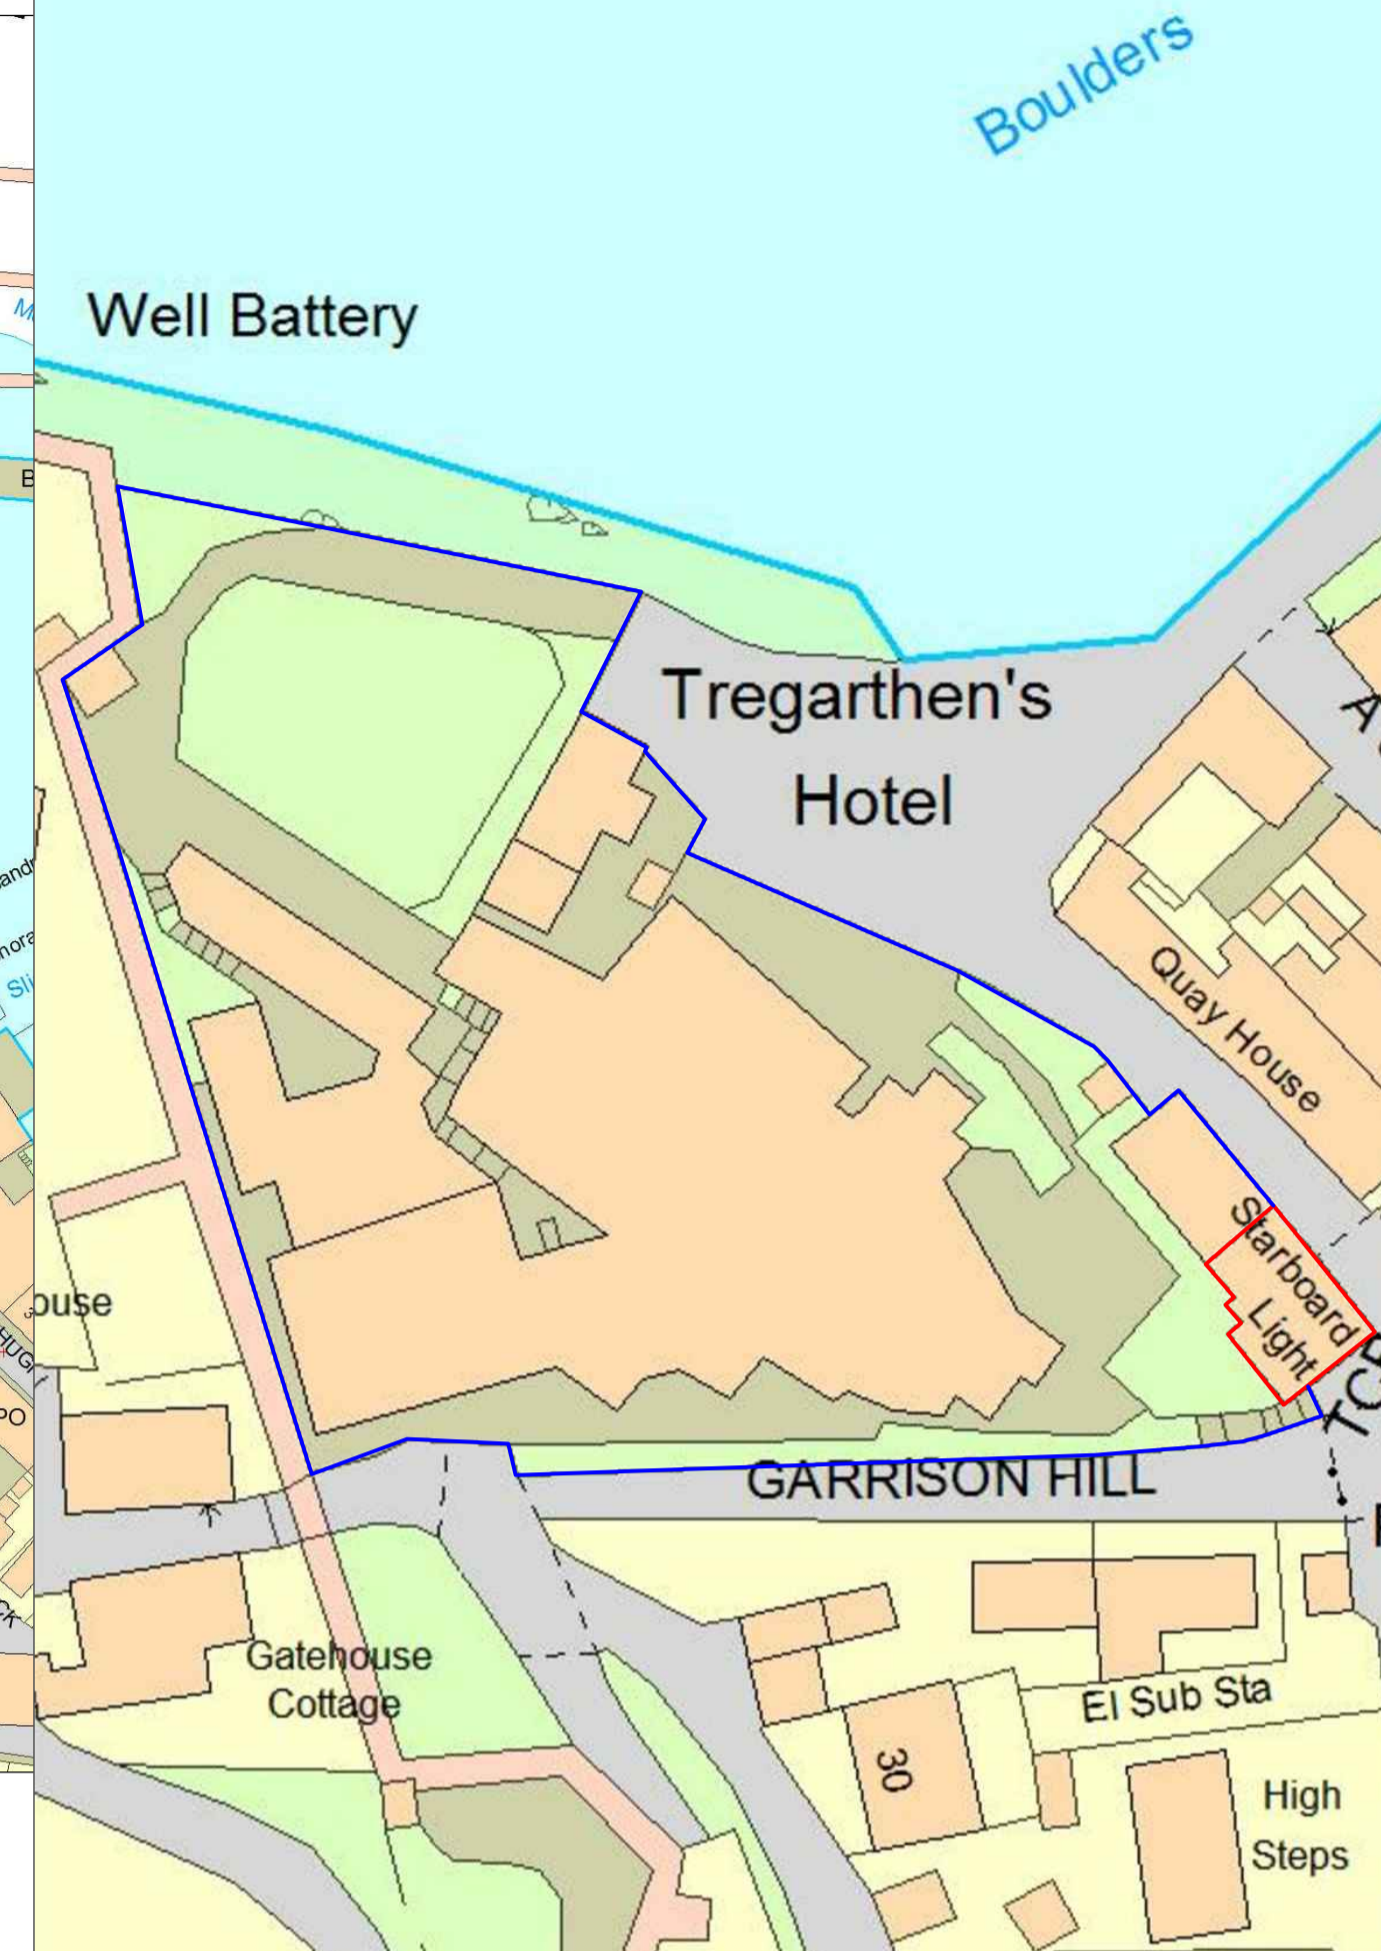


Contractors must check all dimensions on site. Only figured dimensions are to be worked from. Discrepancies are to be reported immediately.

Floor Plans as Proposed @ 1:100



Elevation as Existing & Proposed @ 1:100

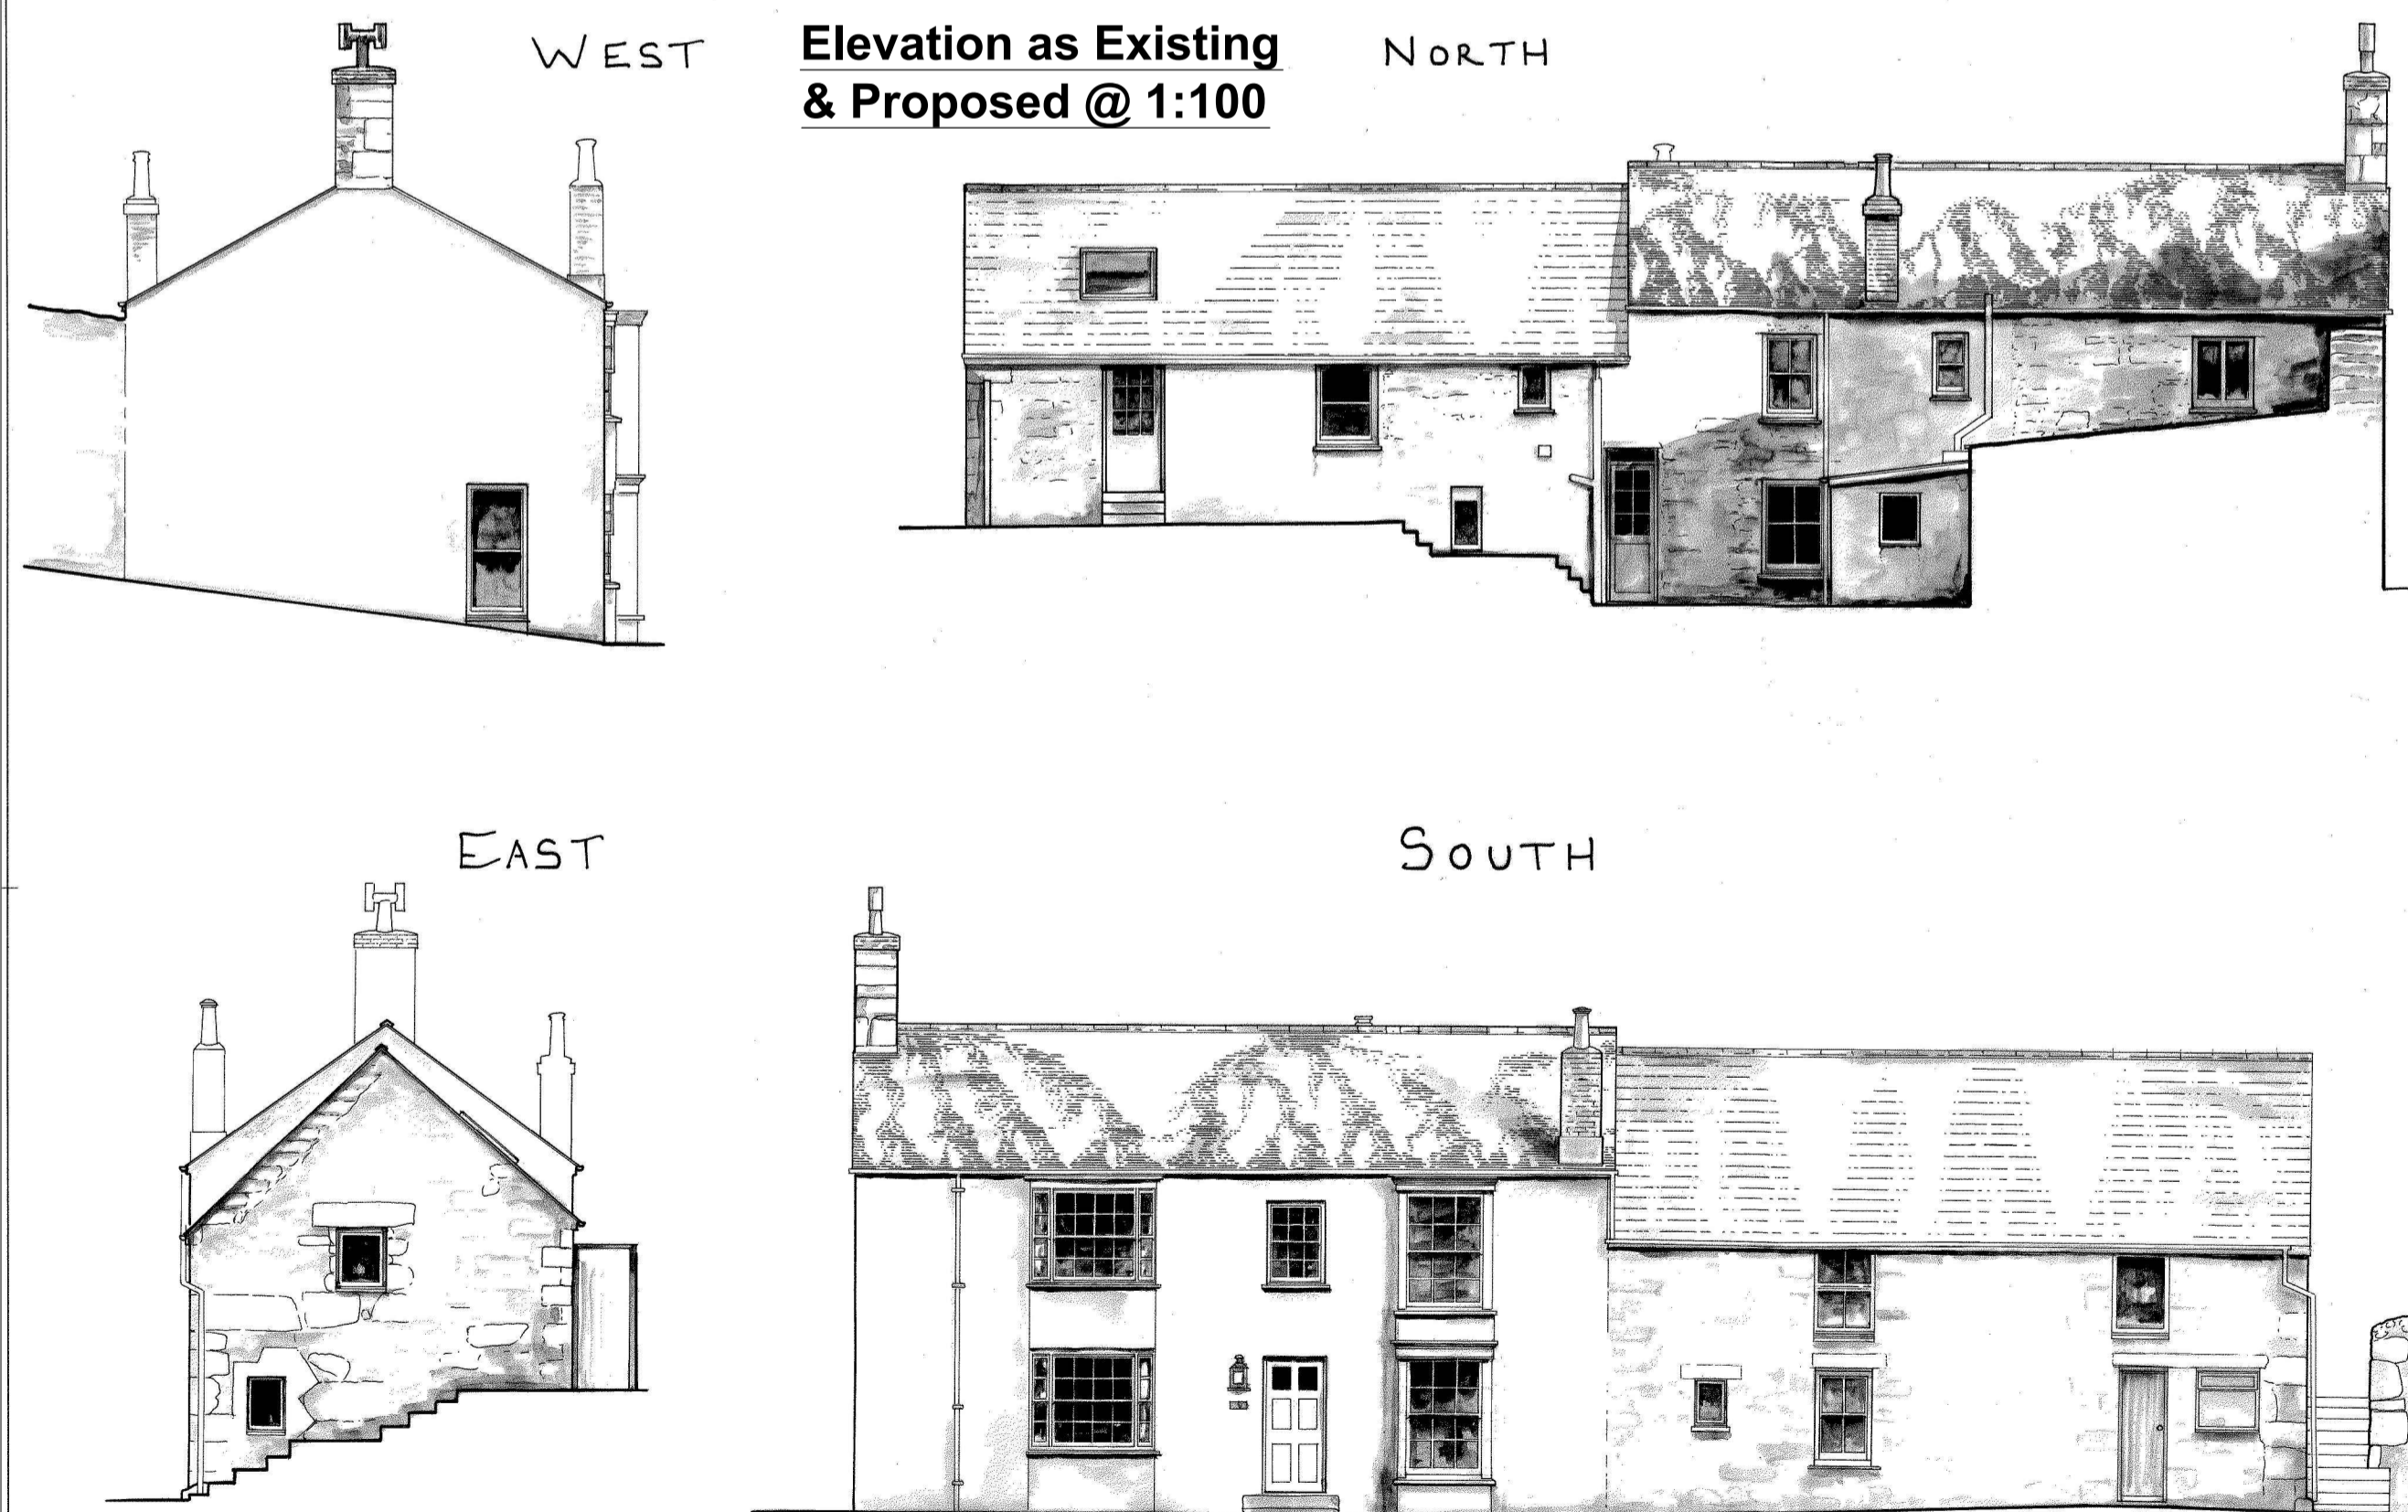

Rev	Date	Comment



Chartered Surveyors and Historic Building Consultants
 3 Lemon Villas,
 Truro,
 Cornwall,
 TR1 2NX, Tel: 01872 263 939
 Fax: 01872 262299

Project
 Tregarthen's Hotel
 St Marys
 Isles Of Scilly

Client
 The Tregarthen's Hotel Limited

Drawing Title
 Starboard Light Plans

Scale. 1:100, 1:500 & 1:1250 @ A1

Drg No. S797 - 40

File No. 7556

Designed by	DNS	Drawn by	JCD
Date	Dec 2016	Rev	

© This Drawing is the Copyright of Scott and Company.