

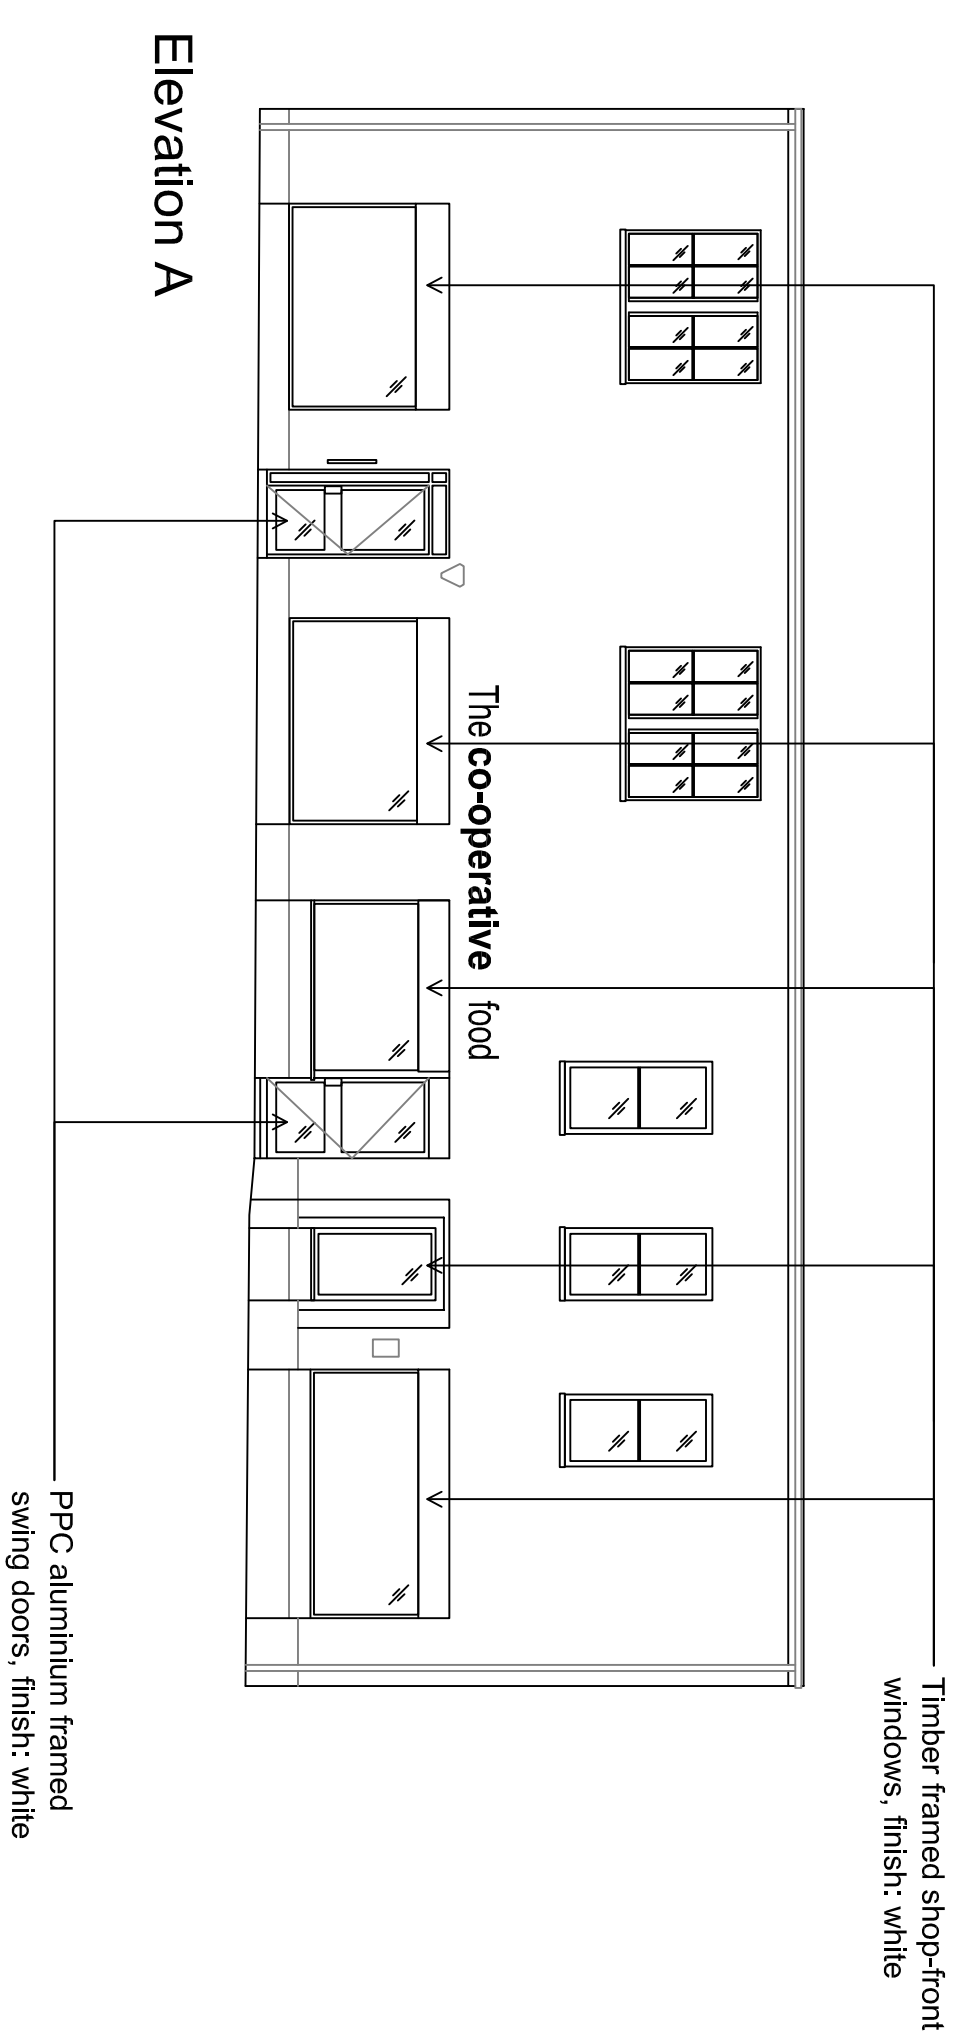


Ground floor plan

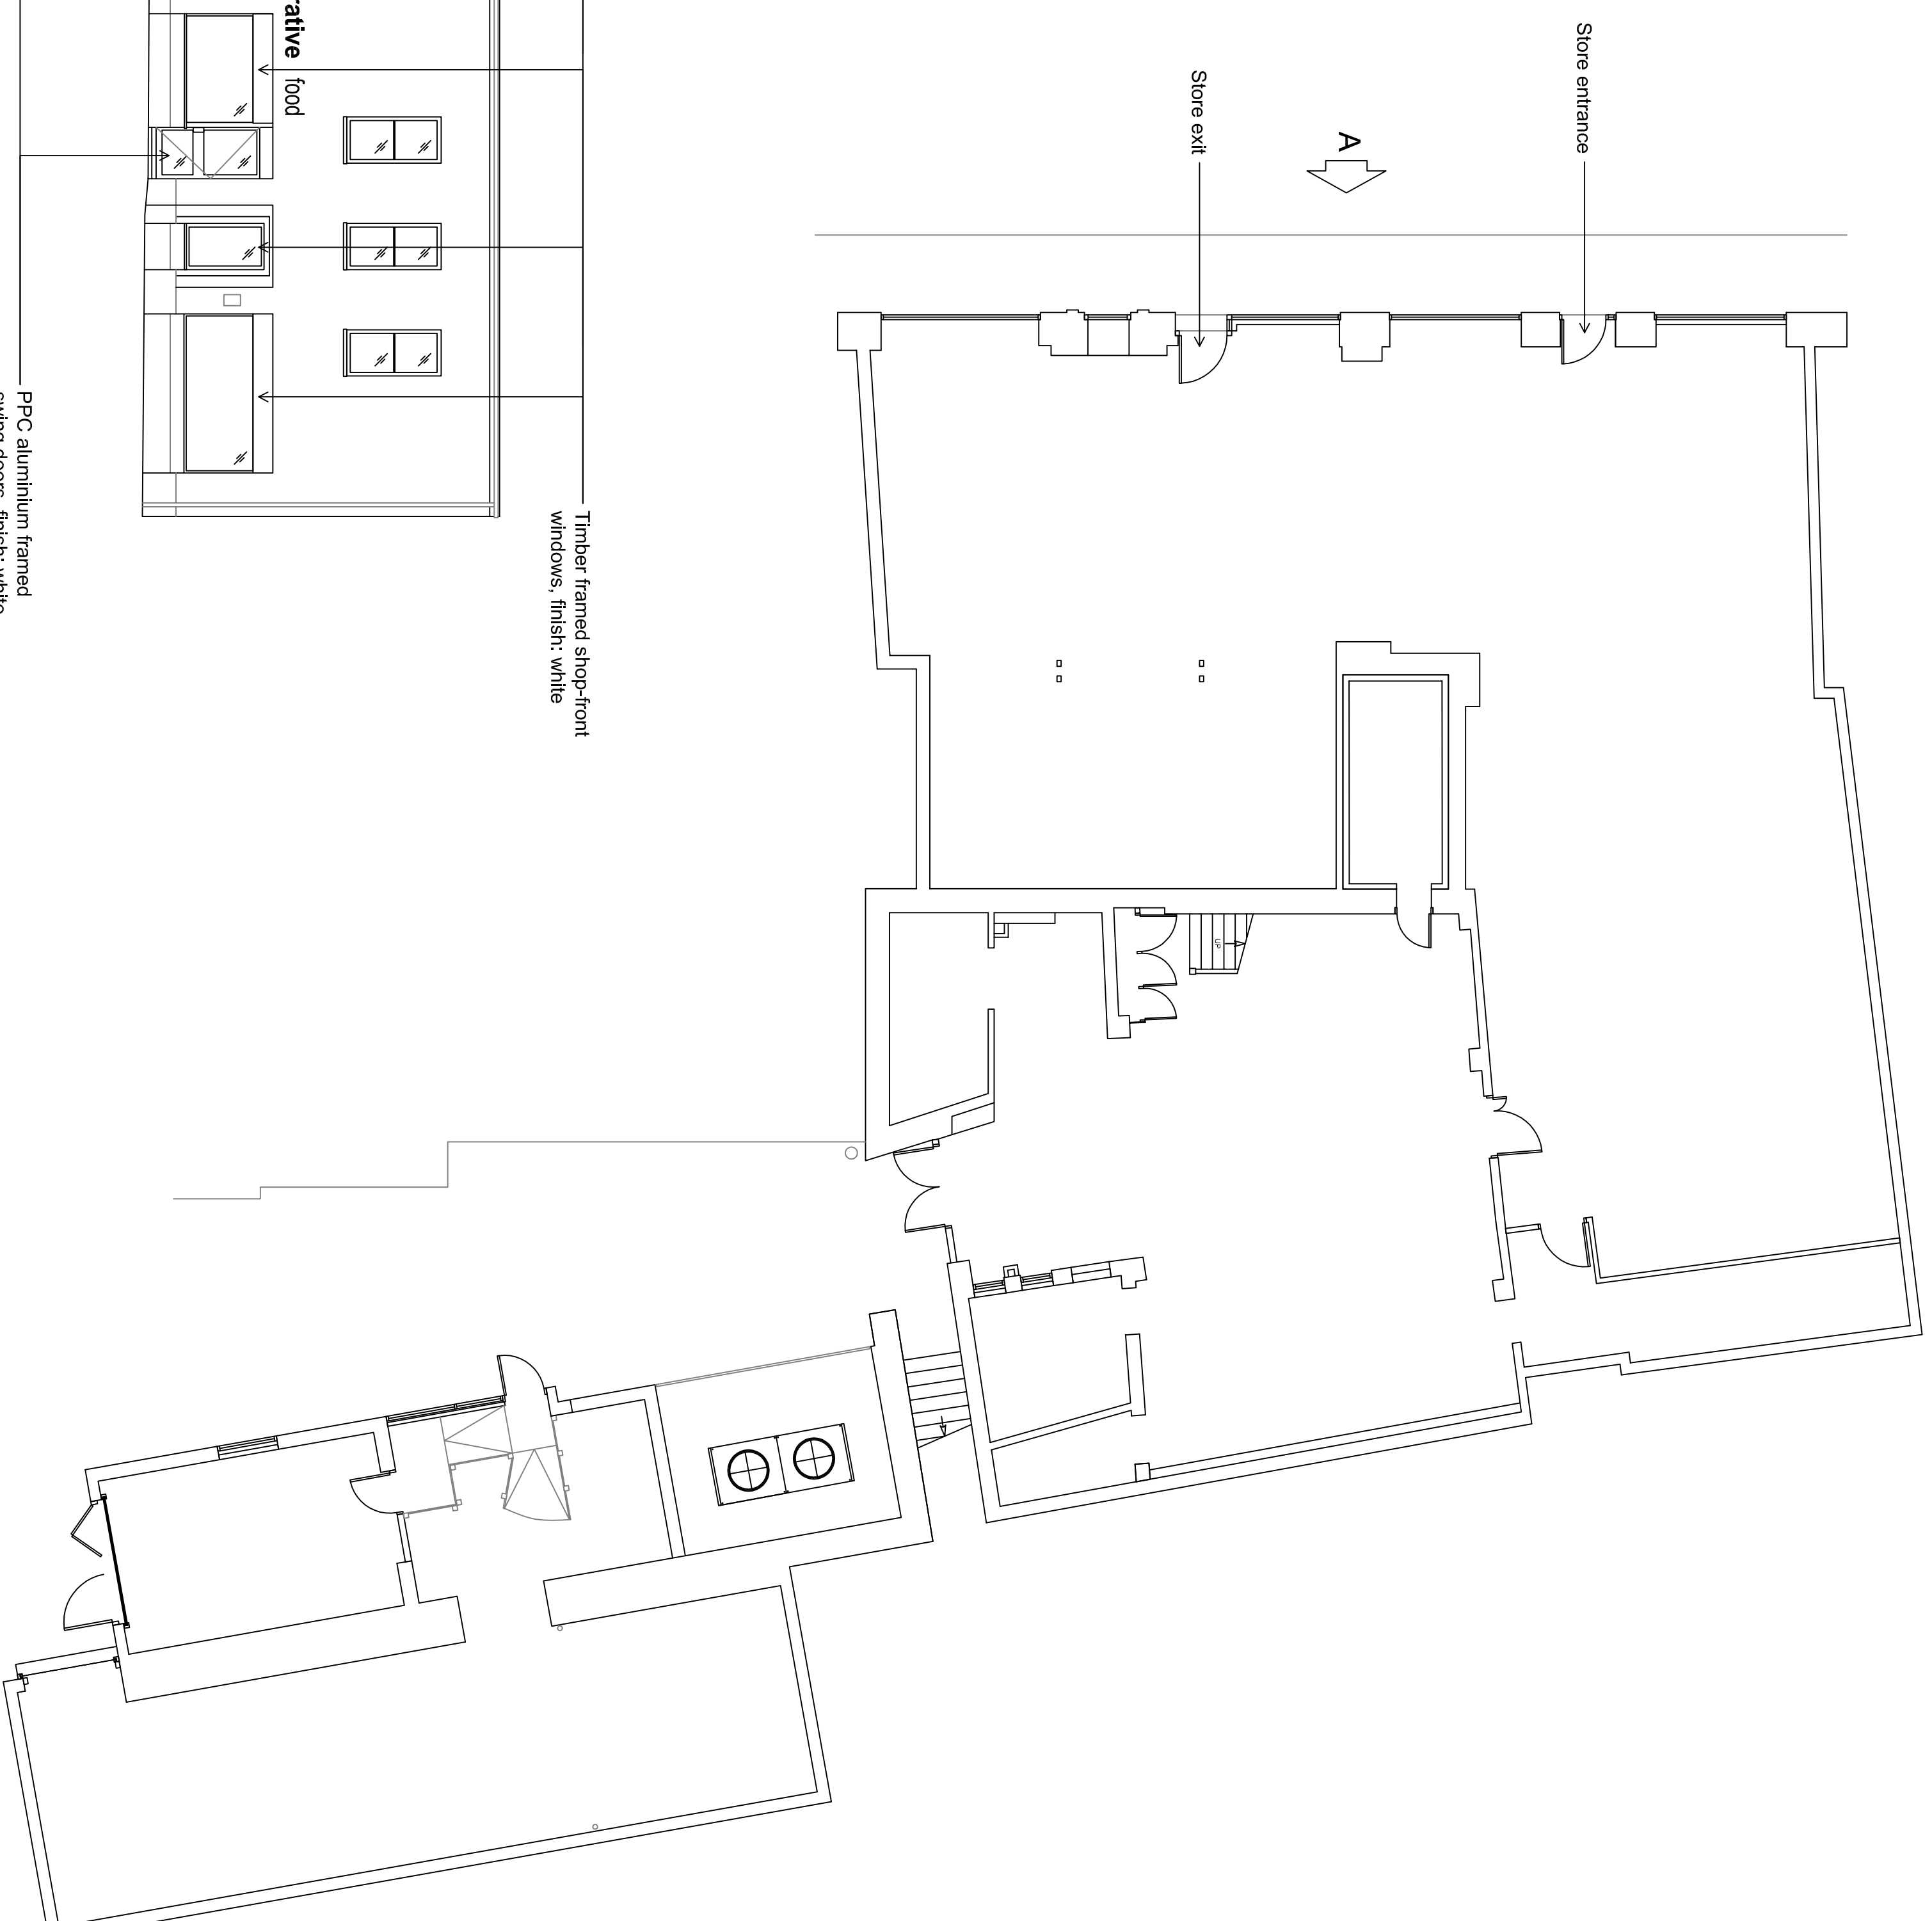

Elevation A

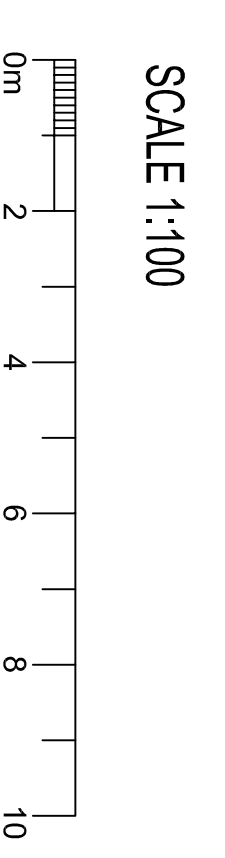

© THE CONTENTS OF THIS DRAWING REMAIN THE SOLE PROPERTY OF WELLSFIELD ASSOCIATES AND MUST NOT BE COPIED OR REPRODUCED WITHOUT PRIOR PERMISSION.  
 FULL SURVEY NOT CARRIED OUT. DRAWING PRODUCED USING INFORMATION SUPPLIED BY THE CLIENT

**Wellsfield Associates**  
 80, High Street,  
 Fressingfield,  
 SS7 2PB  
 Tel: 01702 551123  
 Fax: 01702 558530  
 mail@wellsfieldassociates.co.uk

project  
 Co-op Store  
 4 Hugh Street,  
 St Marys  
 Isles of Scilly  
 TR21 0LL.

EXISTING DETAILS

date	drawn
Feb '16	DAR
scale	drg no.
1:100@A1	3045.02