



Ground floor plan

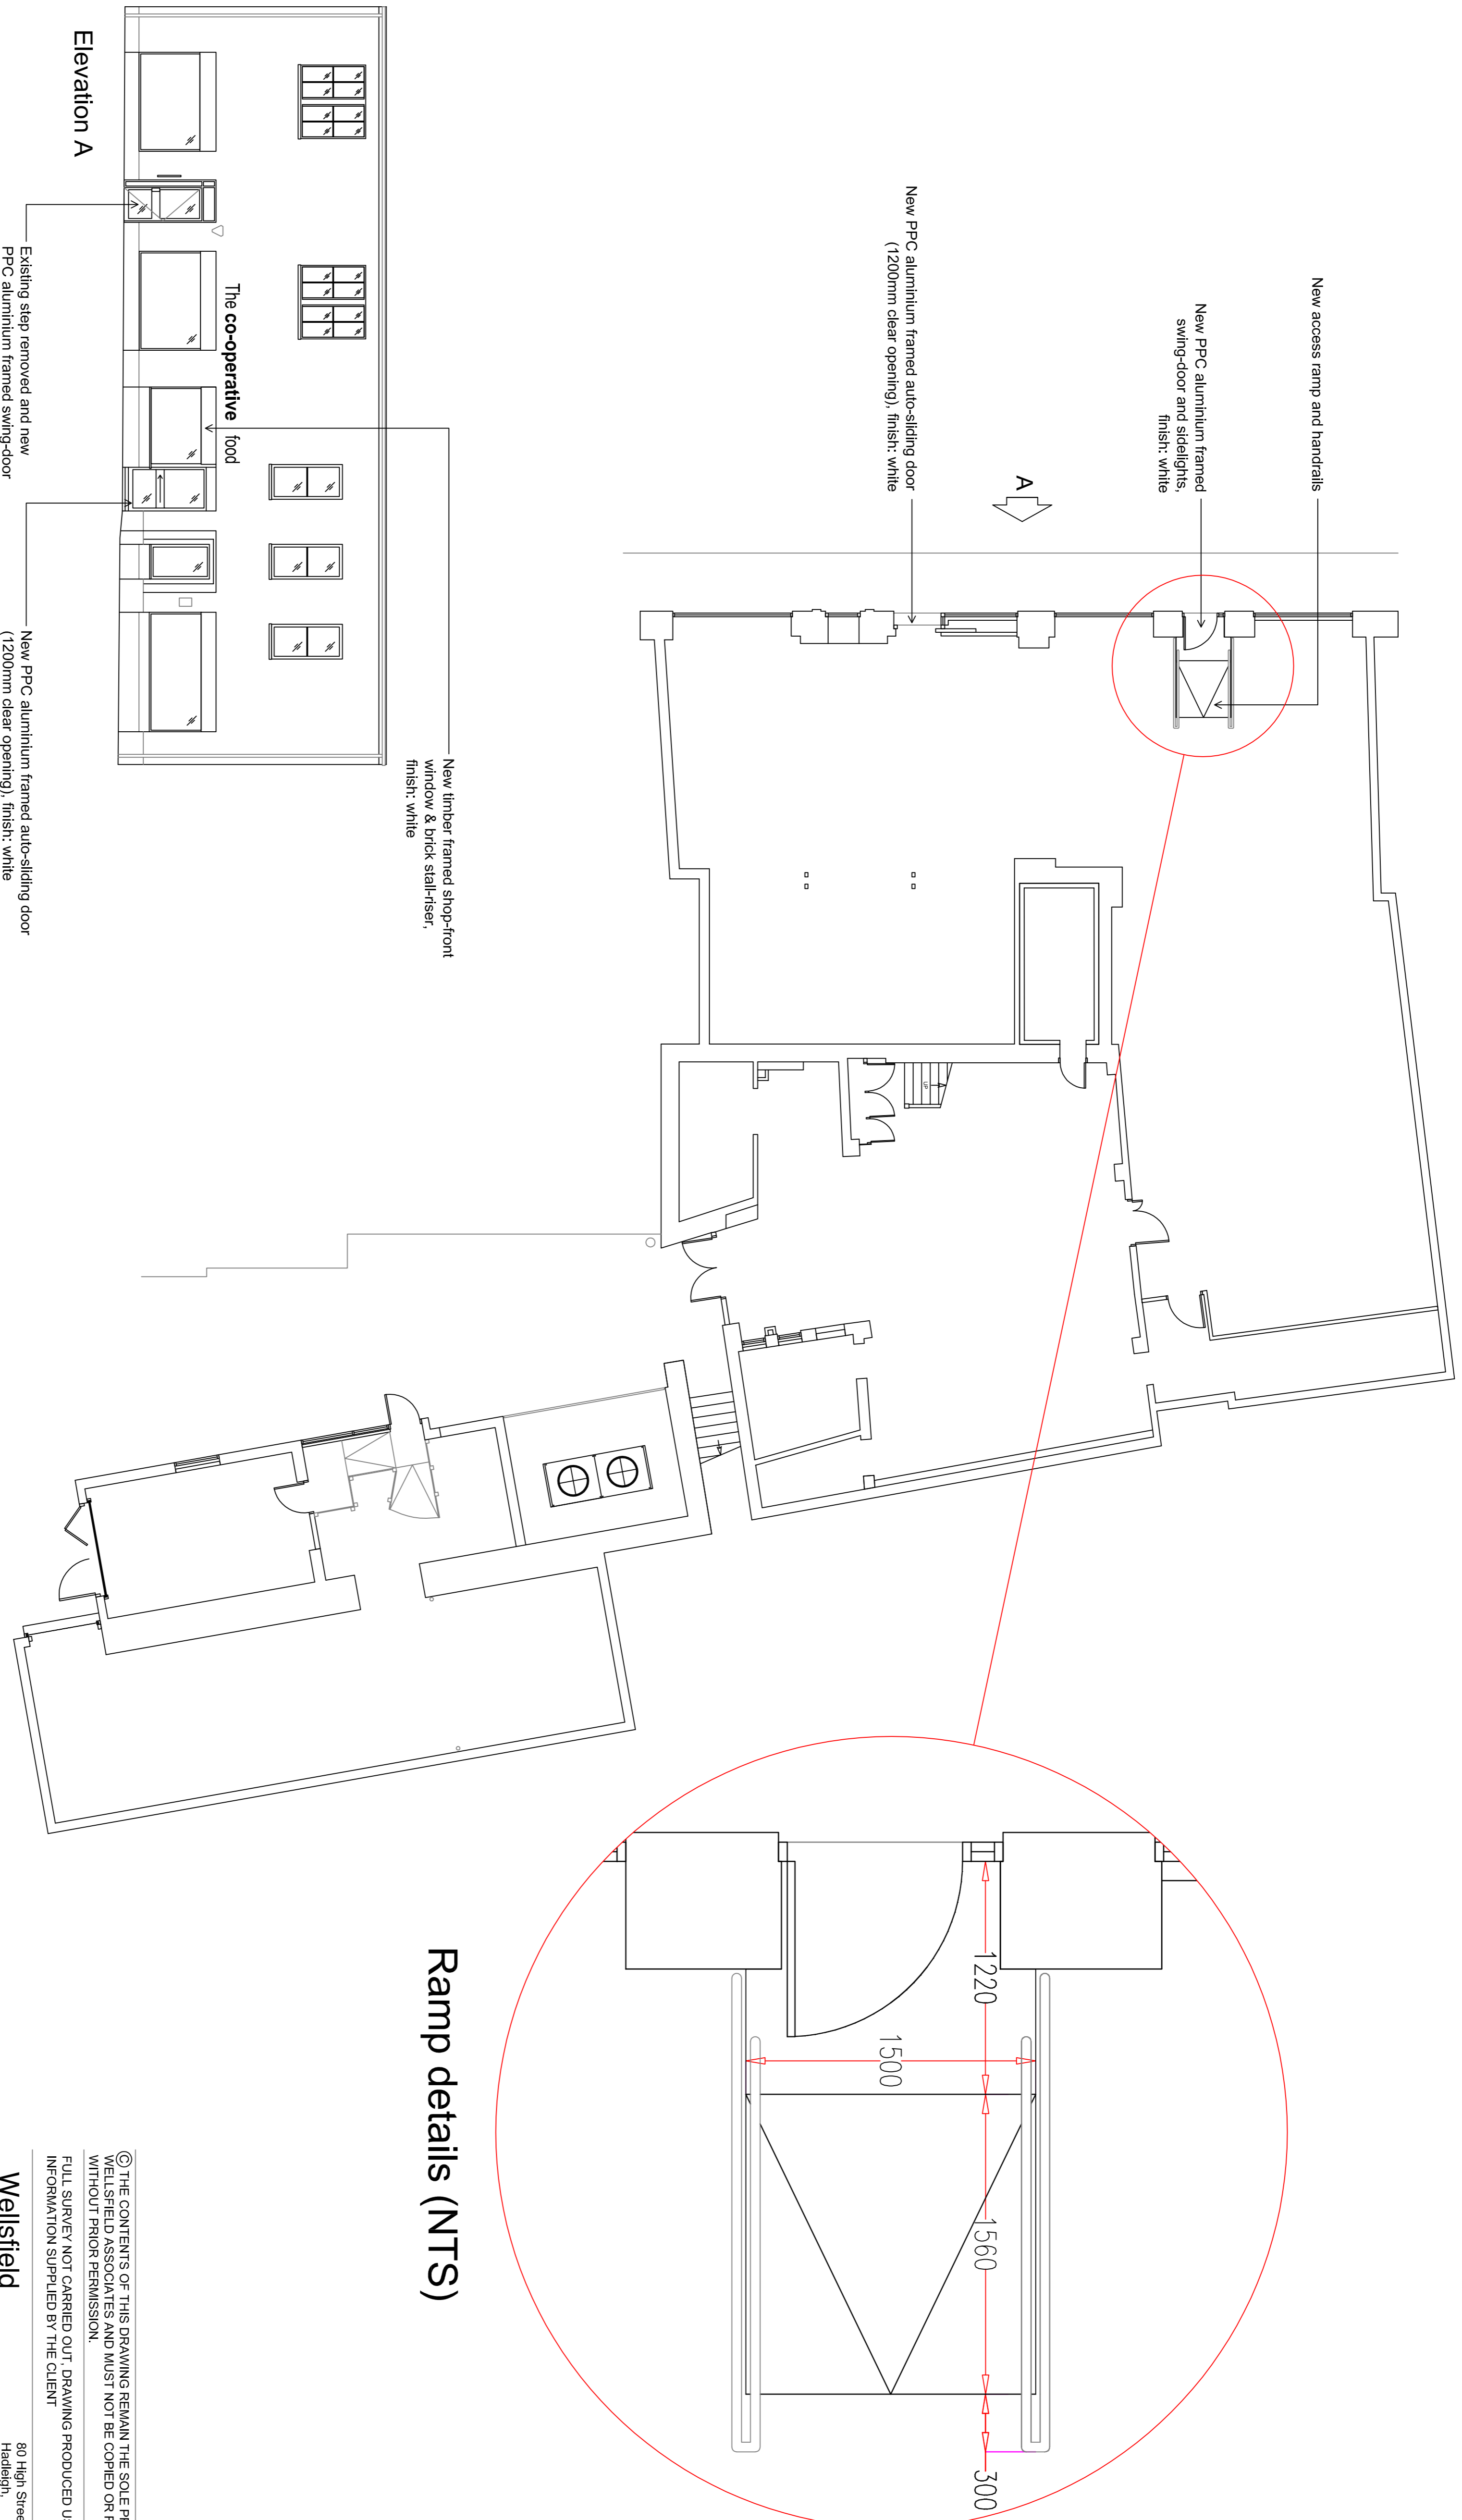

PROPOSED DETAILS

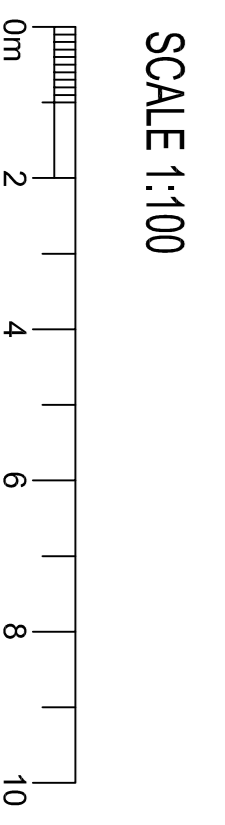

© THE CONTENTS OF THIS DRAWING REMAIN THE SOLE PROPERTY OF WELLSFIELD ASSOCIATES AND MUST NOT BE COPIED OR REPRODUCED WITHOUT PRIOR PERMISSION.  
 FULL SURVEY NOT CARRIED OUT. DRAWING PRODUCED USING INFORMATION SUPPLIED BY THE CLIENT

**Wellsfield Associates**  
 80, High Street,  
 Fressingfield,  
 SS7 2PB  
 Tel.: 01702 551123  
 Fax: 01702 558530  
 mail@wellsfieldassociates.co.uk

project  
 Co-op Store  
 4 Hugh Street,  
 St Marys  
 Isles of Scilly  
 TR21 0LL.

PROPOSED DETAILS

date	Feb '16	drawn	DAR
scale	1:100@A1	drg no.	3045.03