


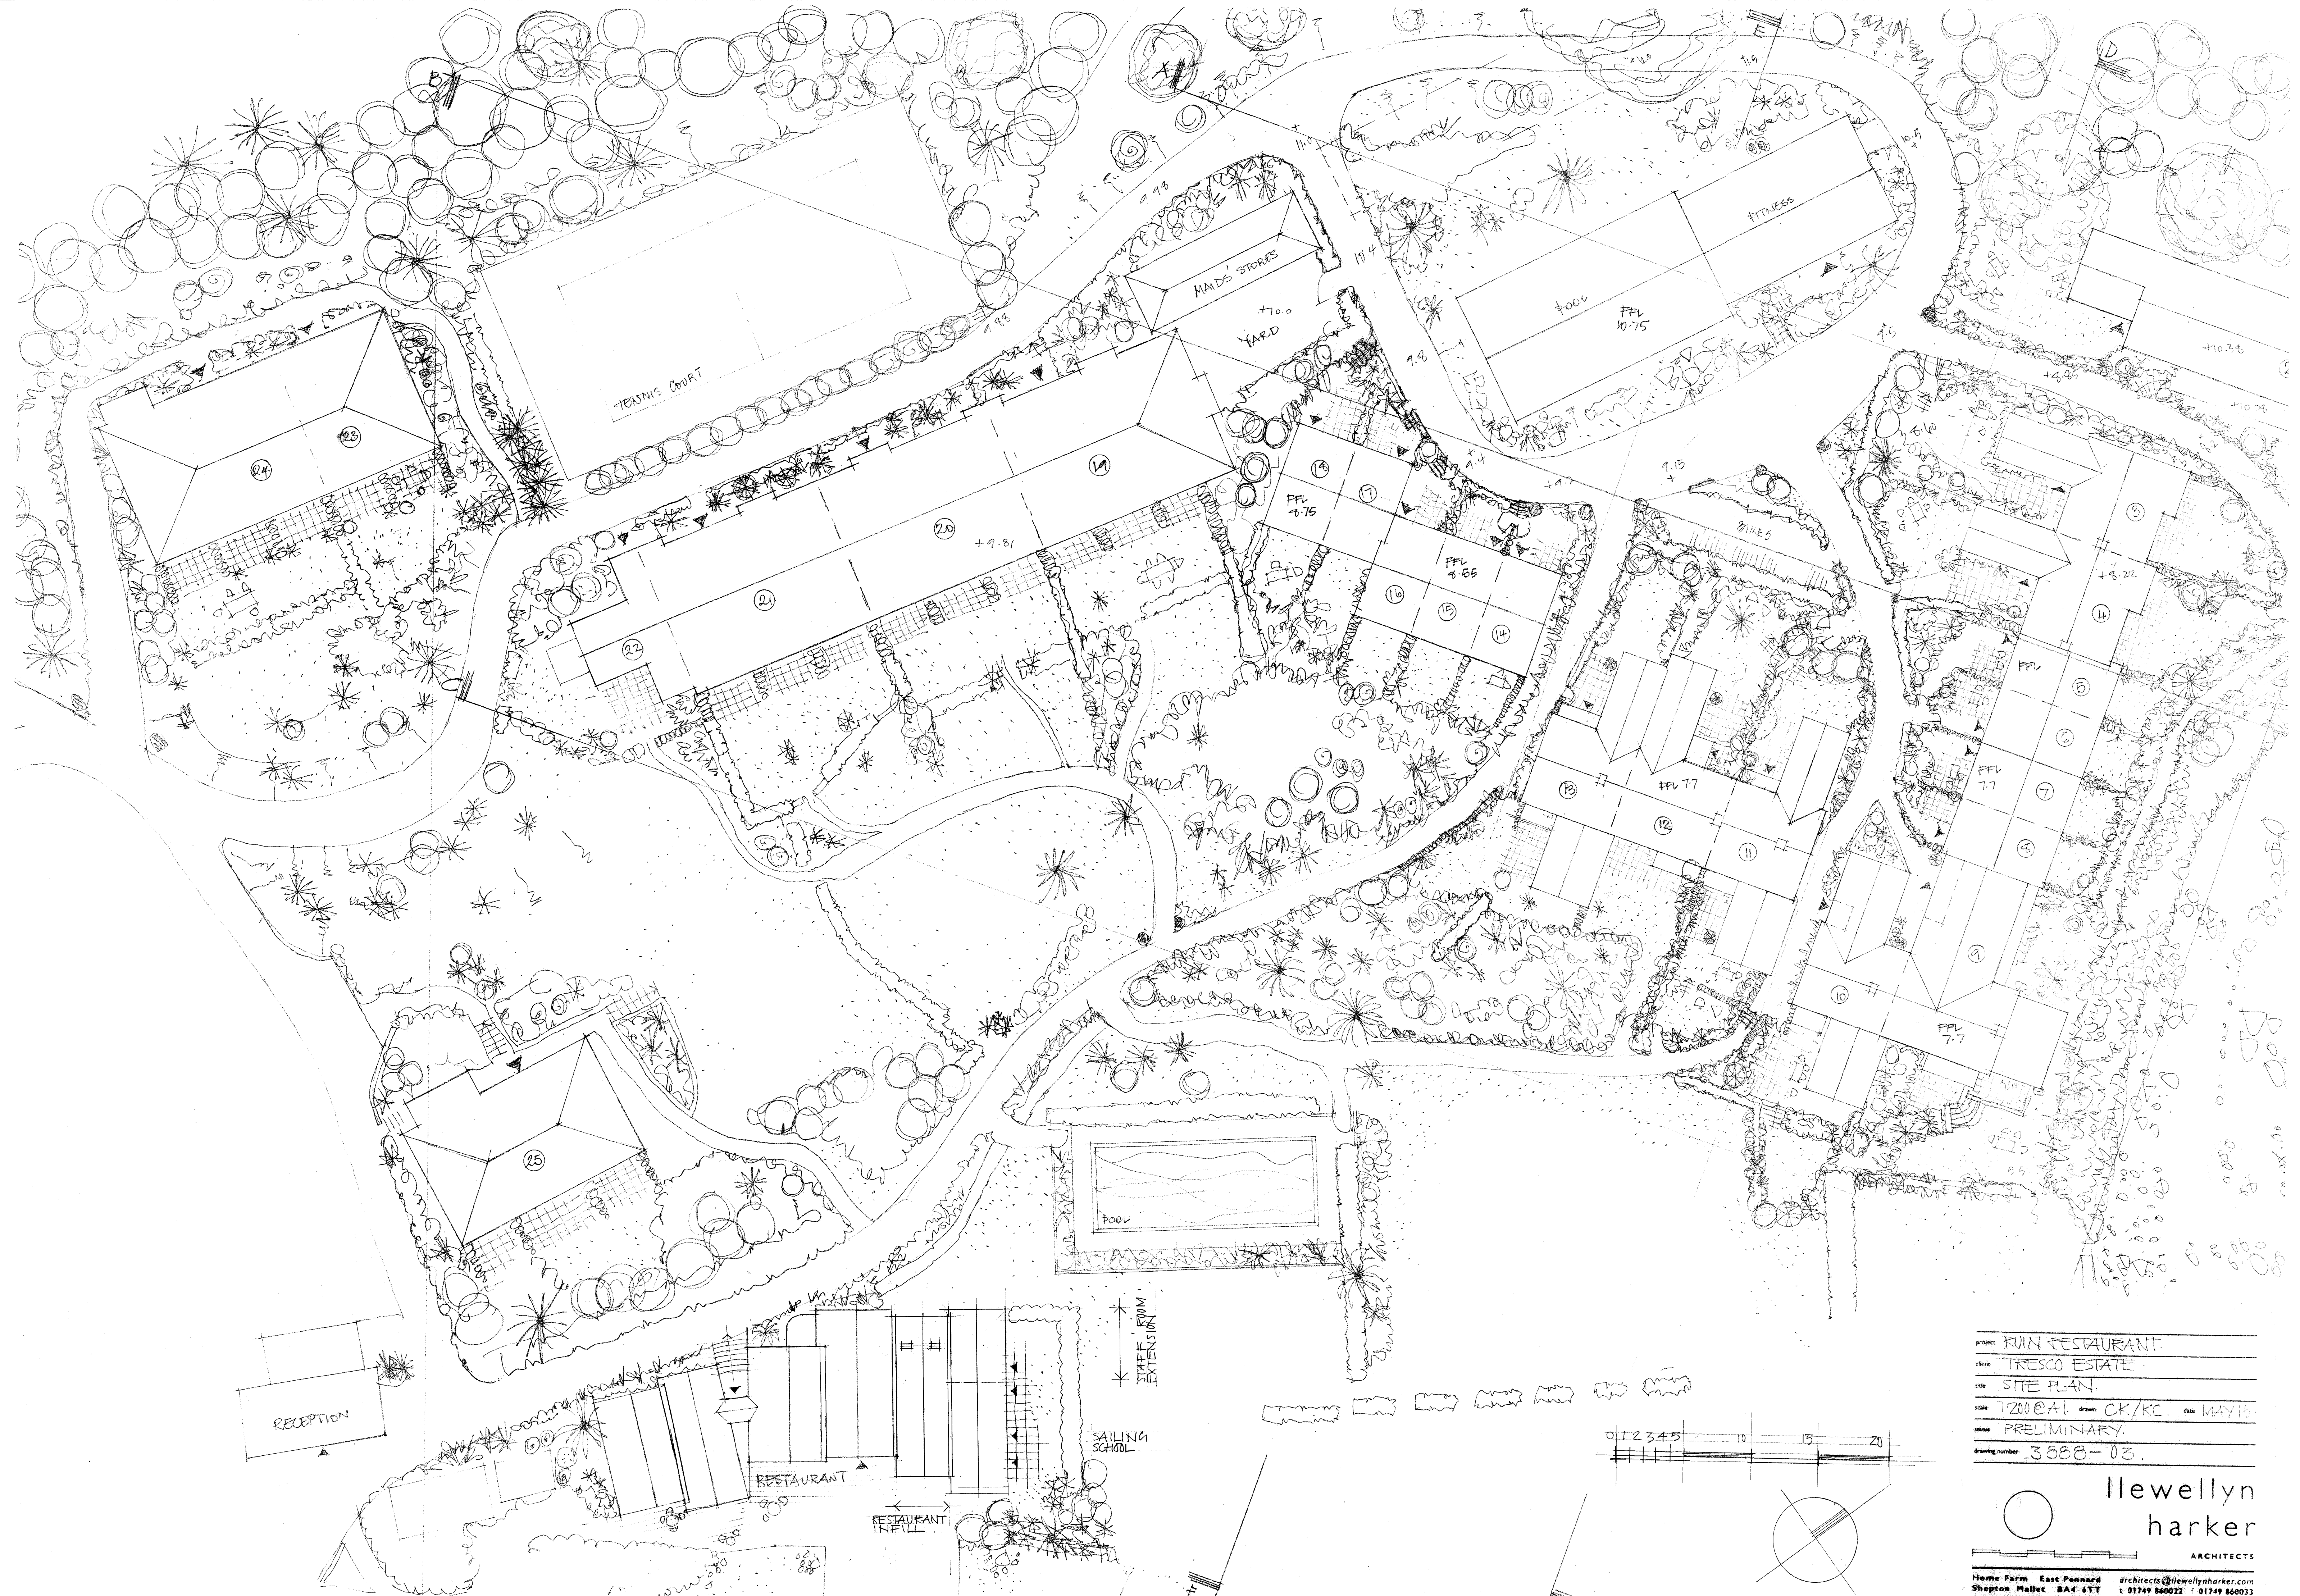

project RUIN RESTAURANT
client TRESKO ESTATE
title SITE PLAN
scale 1:200 @ A1. drawn CK/KC. date MAY 16
status PRELIMINARY
drawing number 3858-03

Ilewellyn
harker
ARCHITECTS
Home Farm East Pennard architects@ilewellynharker.com
Shepton Mallet BA4 6TT t 01749 866022 f 01749 866033